

VILLAGE OF MILLERSBURG
 OUT LOT 104
 HOLMES COUNTY, OHIO


SURVEYED FOR: KAUFMAN REALTY

- 5/8" REBAR FOUND UNLESS OTHERWISE NOTED
- 5/8" REBAR SET WITH I.D. CAP I.D. CAP MARKED "BAKER 6938"

APPROVED FOR TRANSFER ONLY
 NO SURVEYOR'S PLAT REQUIRED
 (O.R.C. 711.03 & 711.131)
 Lot(s) no. for L... unless
 approved by Dept. of Health,
 HOLMES CO. PLANNING COMM.

By JB Date 11-22-11


Book Page
 19 1964
 Instrument
 201100074298 OR

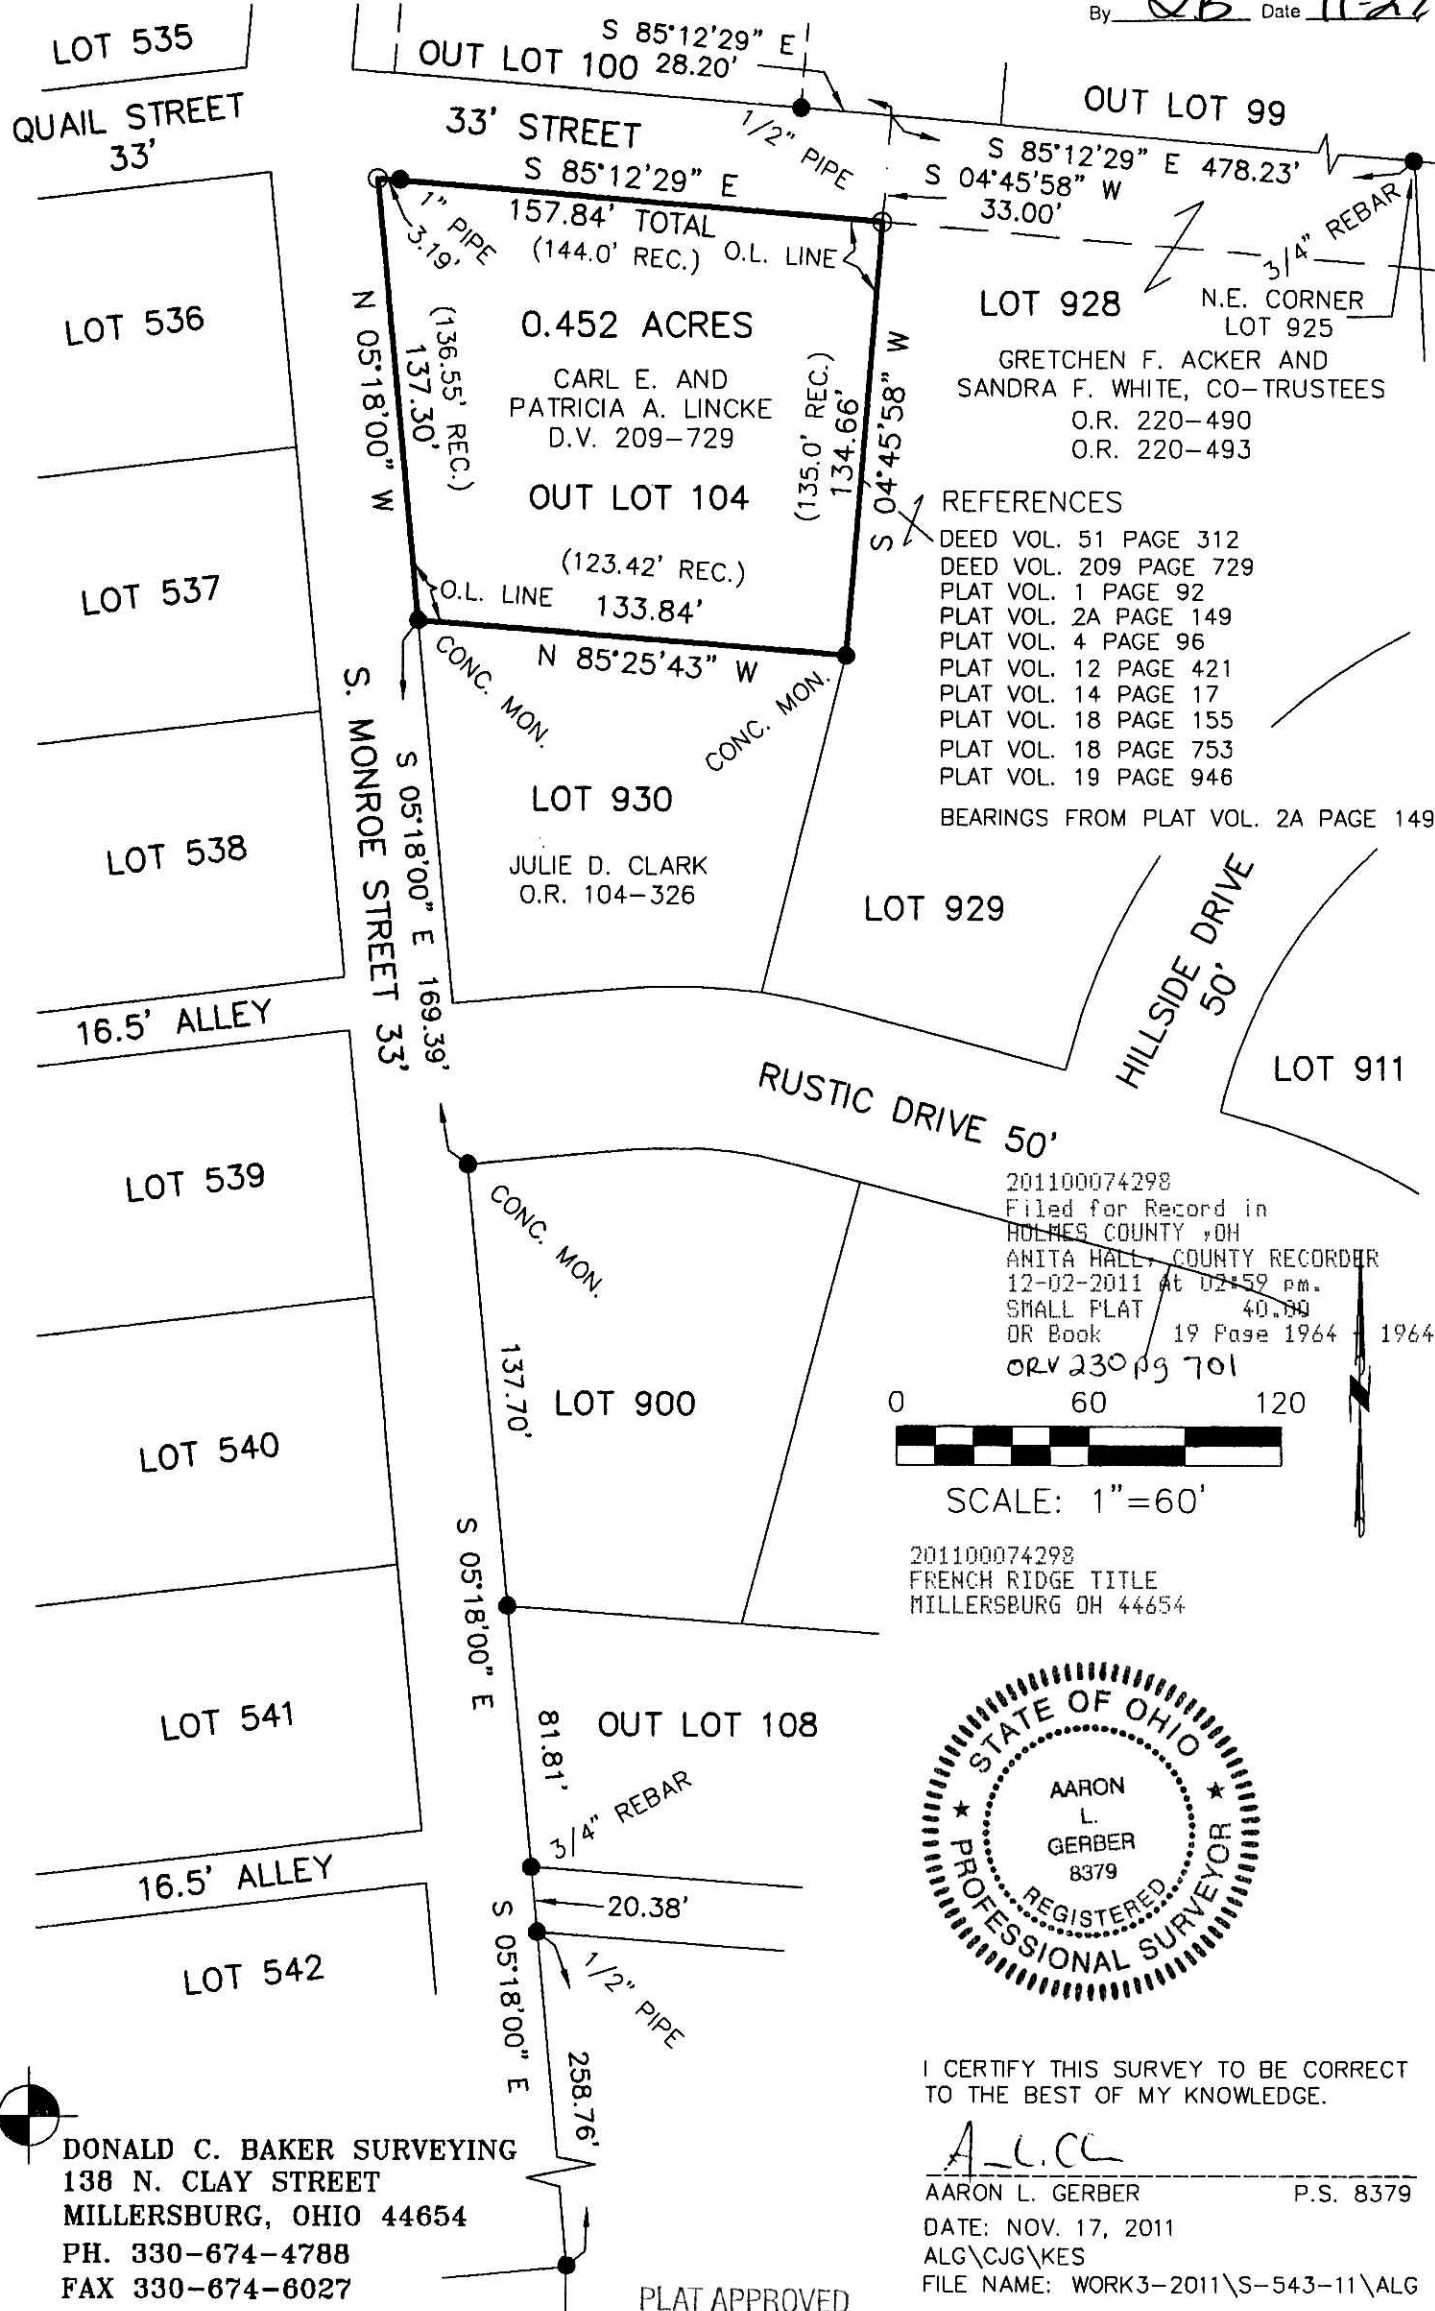

LOT 928
 GRETCHEN F. ACKER AND
 SANDRA F. WHITE, CO-TRUSTEES
 O.R. 220-490
 O.R. 220-493

REFERENCES
 DEED VOL. 51 PAGE 312
 DEED VOL. 209 PAGE 729
 PLAT VOL. 1 PAGE 92
 PLAT VOL. 2A PAGE 149
 PLAT VOL. 4 PAGE 96
 PLAT VOL. 12 PAGE 421
 PLAT VOL. 14 PAGE 17
 PLAT VOL. 18 PAGE 155
 PLAT VOL. 18 PAGE 753
 PLAT VOL. 19 PAGE 946
 BEARINGS FROM PLAT VOL. 2A PAGE 149

201100074298
 Filed for Record in
 HOLMES COUNTY, OH
 ANITA HALL, COUNTY RECORDER
 12-02-2011 at 02:59 pm.
 SMALL PLAT 40.00
 OR Book 19 Page 1964 1964
 ORV 230 pg 701

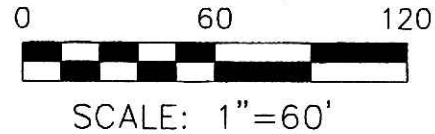

201100074298
 FRENCH RIDGE TITLE
 MILLERSBURG OH 44654



I CERTIFY THIS SURVEY TO BE CORRECT TO THE BEST OF MY KNOWLEDGE.

A.L.G.
 AARON L. GERBER P.S. 8379
 DATE: NOV. 17, 2011
 ALG\CJG\KES
 FILE NAME: WORK3-2011\S-543-11\ALG

DONALD C. BAKER SURVEYING
 138 N. CLAY STREET
 MILLERSBURG, OHIO 44654
 PH. 330-674-4788
 FAX 330-674-6027

PLAT APPROVED
11/23/2011