
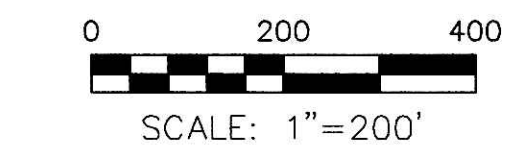


PAINT TOWNSHIP
 S.E. QTR. SECTION 35
 S.W. QTR. SECTION 35
 T-15 N; R-11 W
 HOLMES COUNTY, OHIO

SURVEYED FOR: RICHARD KEIM

REFERENCES

- DEED VOL. 185 PAGE 850
 - DEED VOL. 213 PAGE 118
 - DEED VOL. 246 PAGE 3
 - DEED VOL. 256 PAGE 24
 - O.R. VOL. 15 PAGE 401
 - O.R. VOL. 48 PAGE 506
 - O.R. VOL. 104 PAGE 361
 - O.R. VOL. 185 PAGE 2519
 - O.R. VOL. 185 PAGE 2521
 - O.R. VOL. 185 PAGE 2523
 - O.R. VOL. 211 PAGE 330
 - O.R. VOL. 217 PAGE 811
 - PLAT VOL. 2 PAGE 501
 - PLAT VOL. 3 PAGE 69B
 - PLAT VOL. 5 PAGE 9
 - PLAT VOL. 8 PAGE 751
 - PLAT VOL. 12 PAGE 976
 - PLAT VOL. 14 PAGE 278
 - PLAT VOL. 16 PAGE 734
 - PLAT VOL. 17 PAGE 320
 - PLAT VOL. 18 PAGE 208
- BEARINGS FROM PLAT VOL. 18 PAGE 208

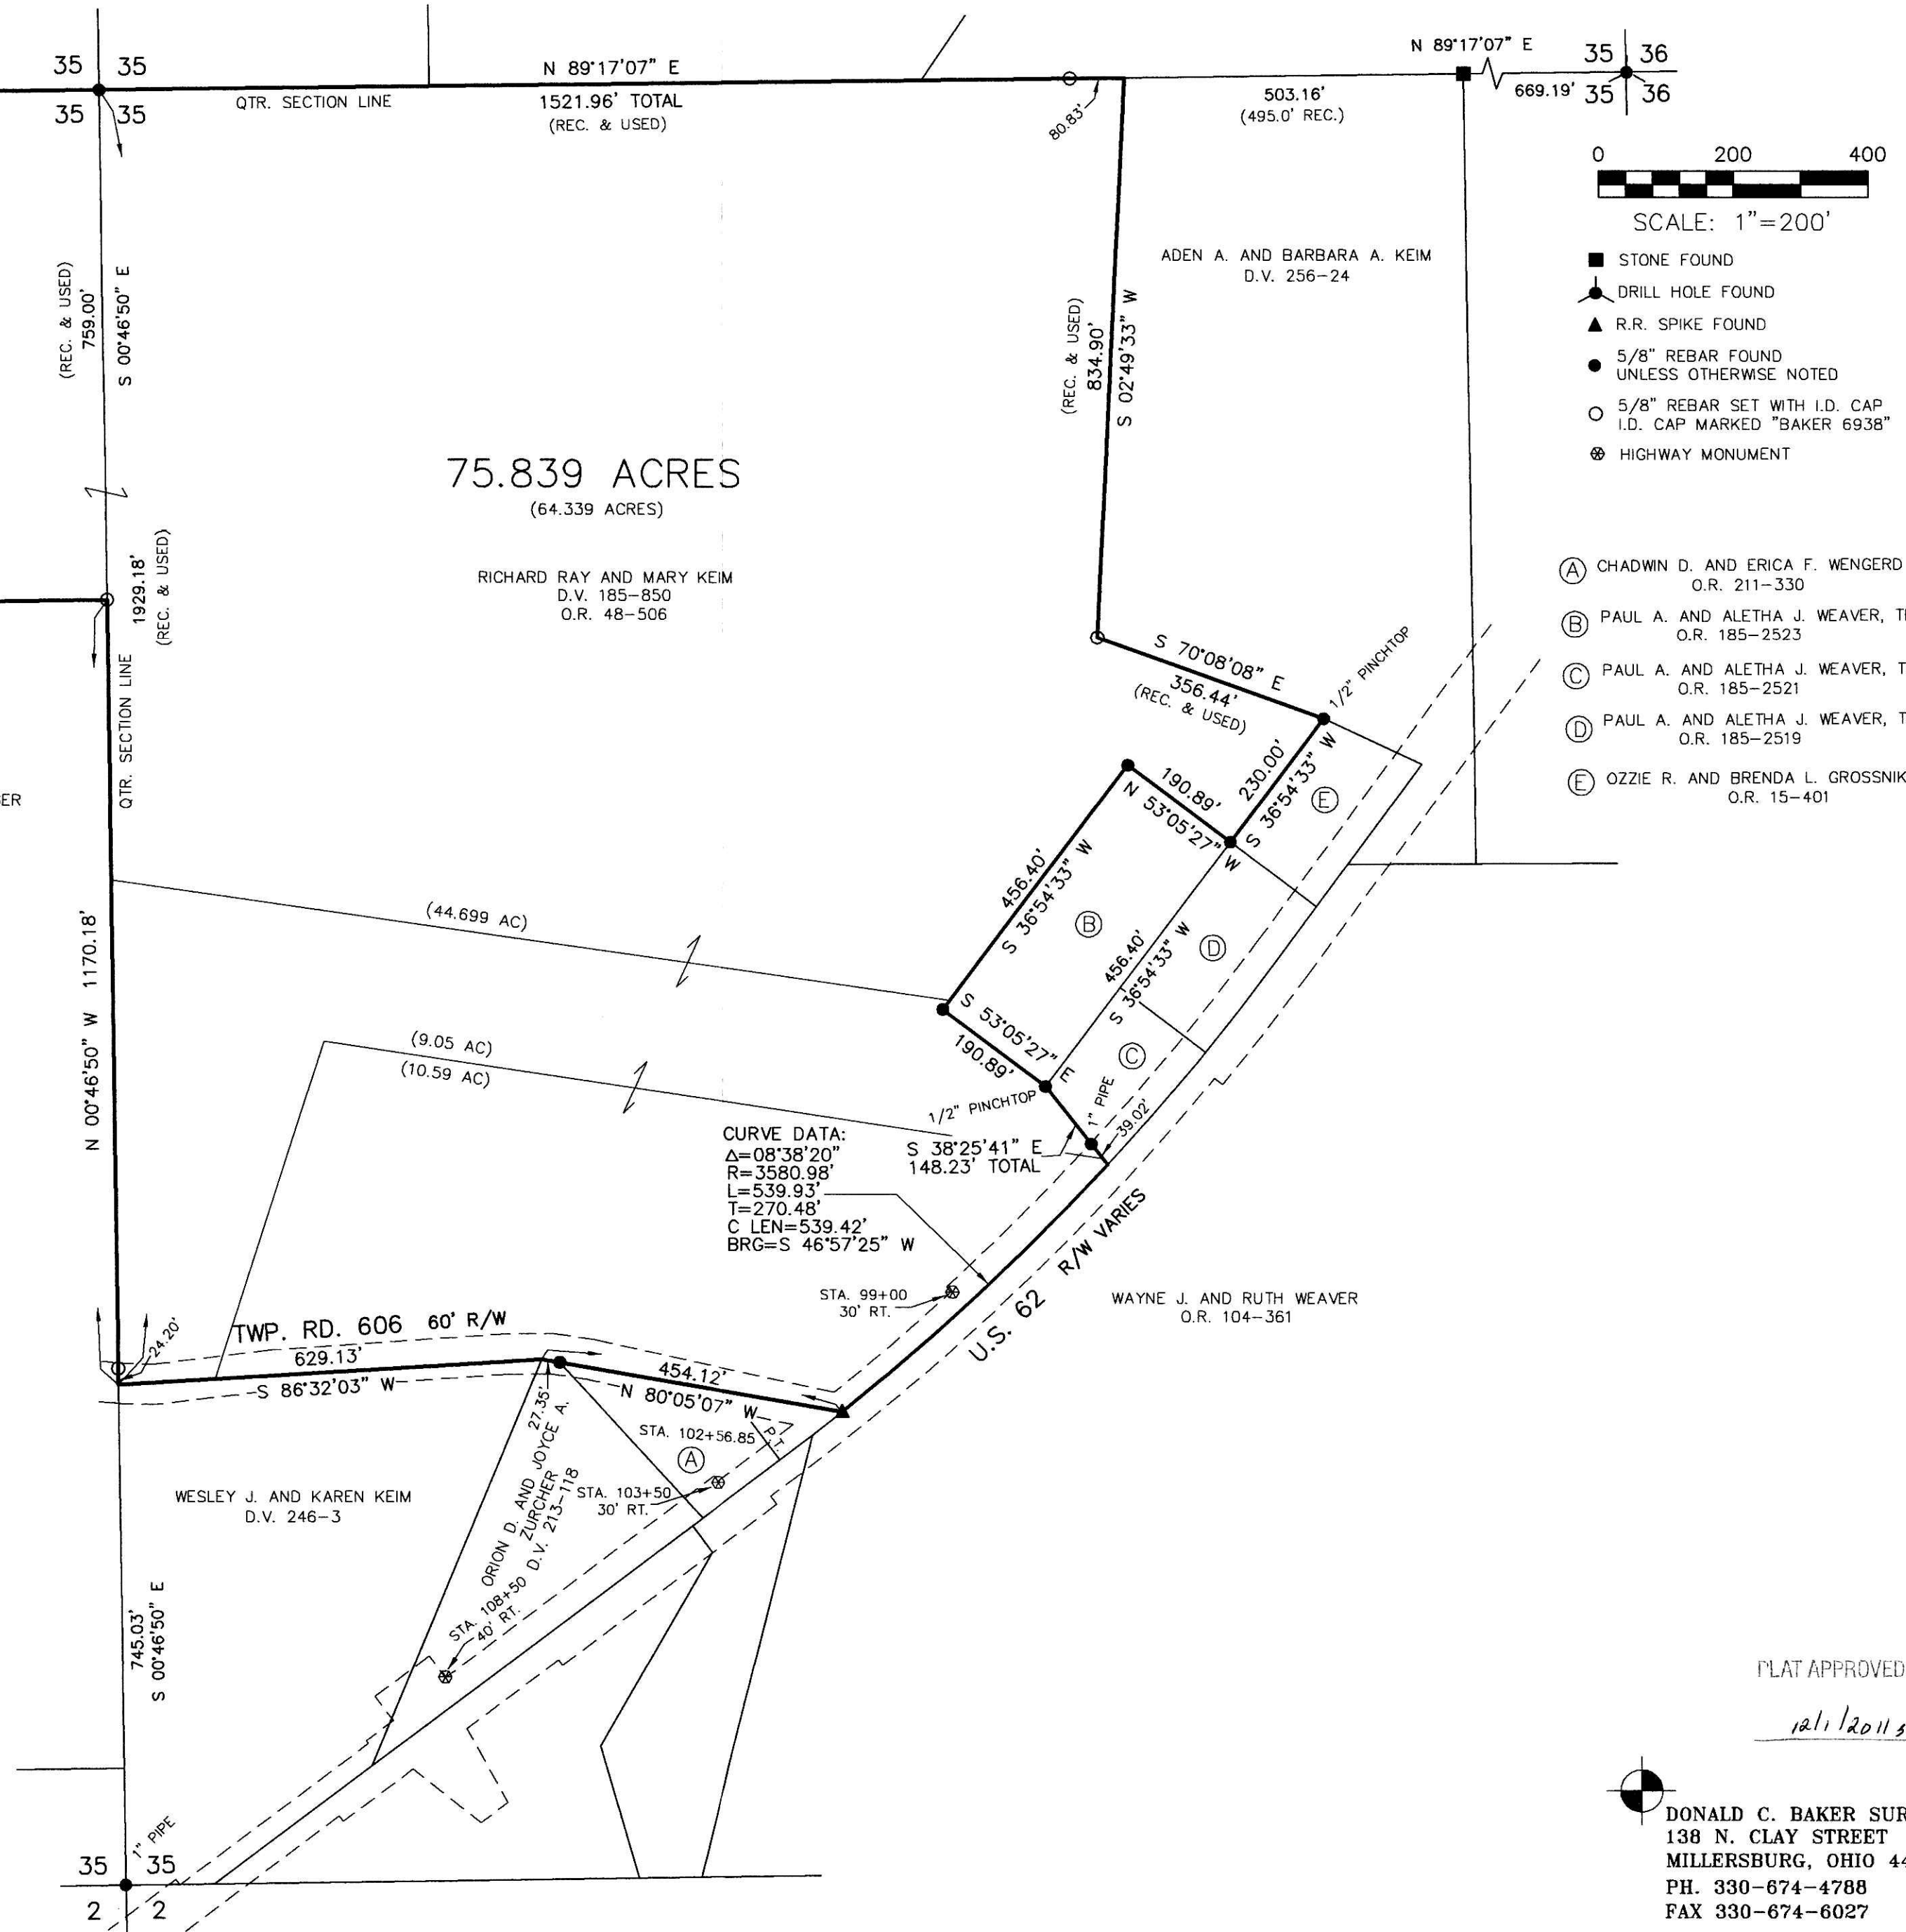

- STONE FOUND
- DRILL HOLE FOUND
- ▲ R.R. SPIKE FOUND
- 5/8" REBAR FOUND UNLESS OTHERWISE NOTED
- 5/8" REBAR SET WITH I.D. CAP I.D. CAP MARKED "BAKER 6938"
- ⊗ HIGHWAY MONUMENT

- (A) CHADWIN D. AND ERICA F. WENGERD O.R. 211-330
- (B) PAUL A. AND ALETHA J. WEAVER, TRUSTEES O.R. 185-2523
- (C) PAUL A. AND ALETHA J. WEAVER, TRUSTEES O.R. 185-2521
- (D) PAUL A. AND ALETHA J. WEAVER, TRUSTEES O.R. 185-2519
- (E) OZZIE R. AND BRENDA L. GROSSNIKLAUS O.R. 15-401

Instrument 201100074329 OR Book Page 19 1966

201100074329
 Filed for Record in
 HOLMES COUNTY, OH
 ANITA HALL, COUNTY RECORDER
 12-05-2011 At 02:45 pm.
 PLAT MED 43.20
 OR Book 19 Page 1966 - 1966

OR 230 p 84

201100074329
 CRITCHFIELD...
 & JOHNSTON ATTYS
 MILLERSBURG OH

PLAT APPROVED

12/1/2011

DONALD C. BAKER SURVEYING
 138 N. CLAY STREET
 MILLERSBURG, OHIO 44654
 PH. 330-674-4788
 FAX 330-674-6027



I CERTIFY THIS SURVEY TO BE CORRECT TO THE BEST OF MY KNOWLEDGE.

Donald C. Baker
 DONALD C. BAKER P.S. 6938
 DATE: NOV. 3, 2011
 FDB\CJG
 FILE NAME: WORK4\S-503-11\ALG