

CLARK TOWNSHIP  
 S.E. QTR. SECTION 14  
 T-8 N; R-4 W  
 HOLMES COUNTY, OHIO

SURVEYED FOR: BOB SCHLABACH

REFERENCES


O.R. VOL. 5 PAGE 194  
 O.R. VOL. 173 PAGE 127  
 PLAT VOL. 19 PAGE 1805  
 BEARINGS FROM PLAT  
 VOL. 19 PAGE 1805



SCALE: 1"=100'

- ▲ R.R. SPIKE FOUND
- 5/8" REBAR FOUND  
UNLESS OTHERWISE NOTED
- △ R.R. SPIKE SET
- 5/8" REBAR SET WITH I.D. CAP  
I.D. CAP MARKED "BAKER 6938"

Instrument 201100074506 DR Book Page 19 1971

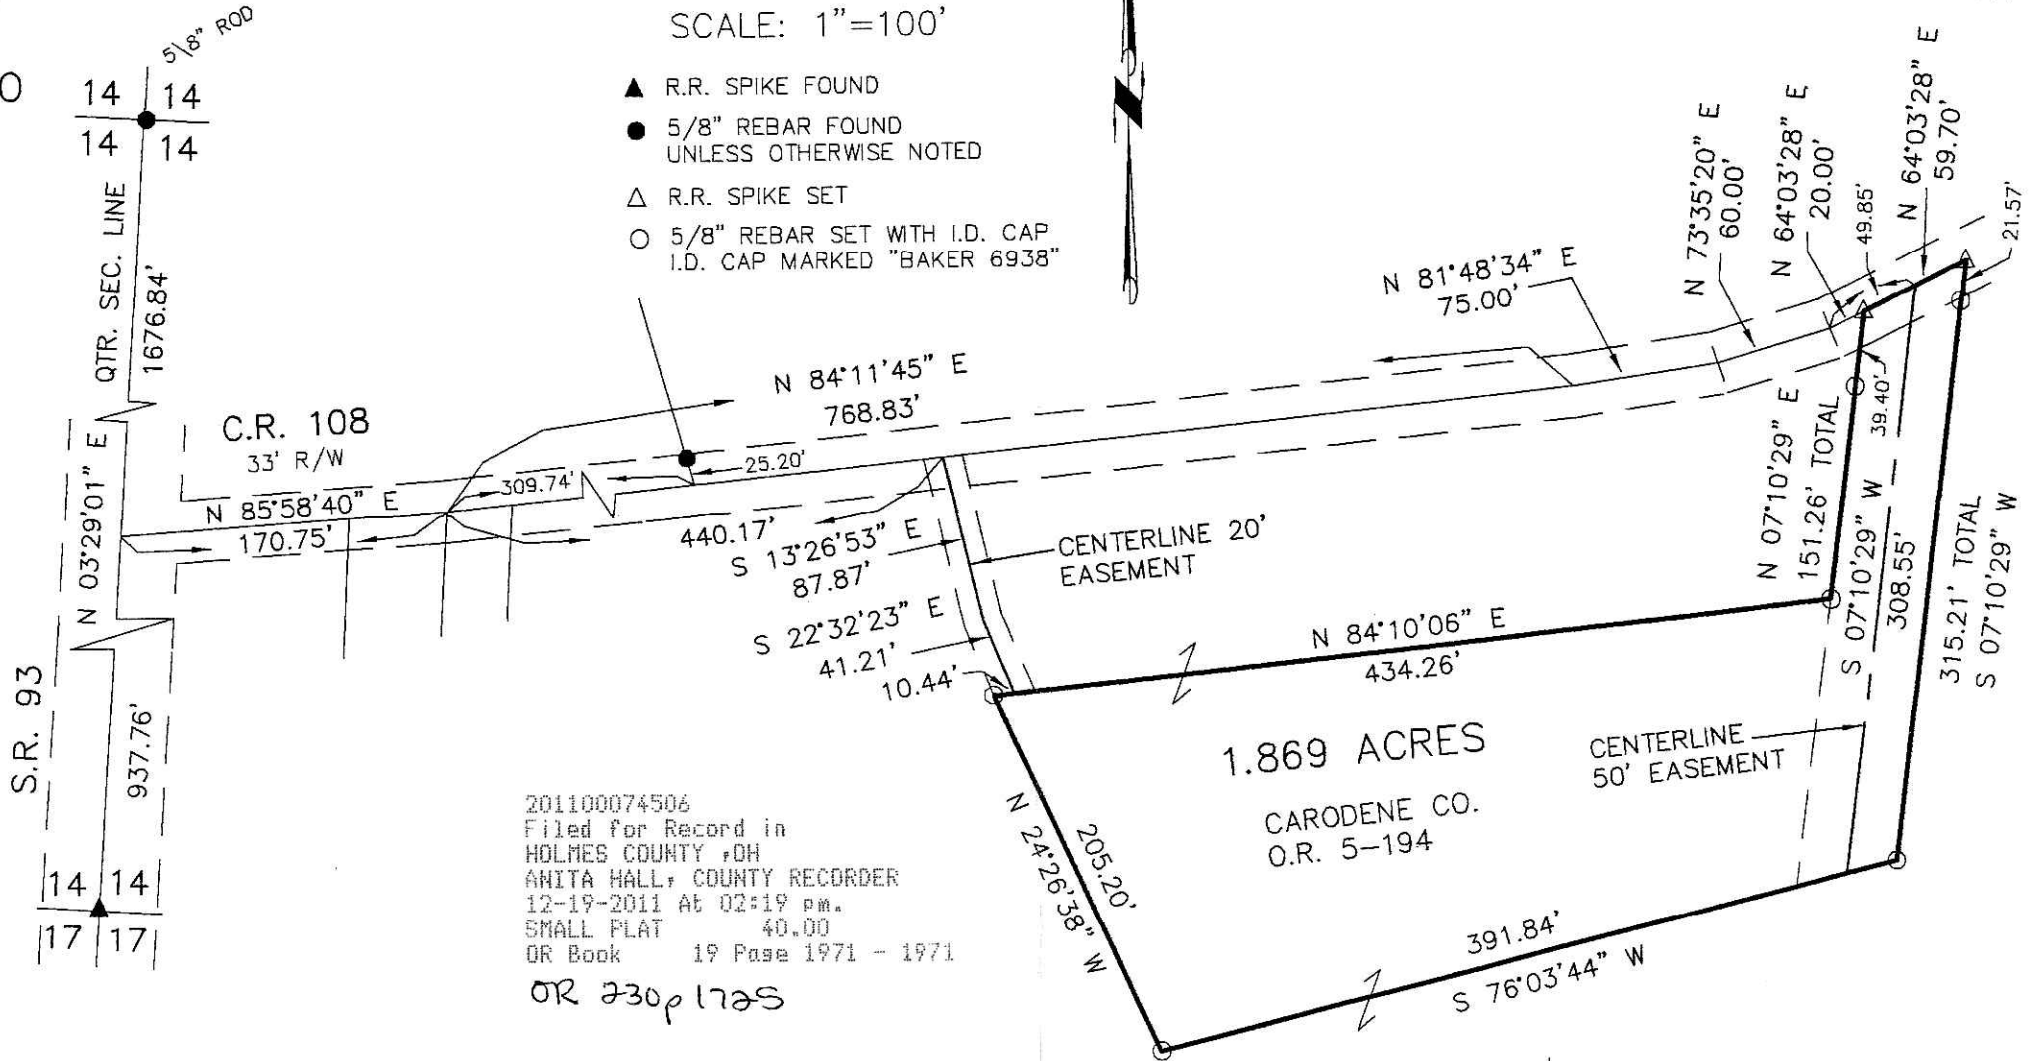

201100074506  
 Filed for Record in  
 HOLMES COUNTY, OH  
 ANITA HALL, COUNTY RECORDER  
 12-19-2011 At 02:19 pm.  
 SMALL PLAT 40.00  
 OR Book 19 Page 1971 - 1971

OR 230p 172S


201100074506  
 DOUGLAS D  
 FRAUTSCHY ATTY  
 SUGARCREEK OH

I CERTIFY THIS SURVEY TO BE CORRECT  
 TO THE BEST OF MY KNOWLEDGE.

*E. R. Zaugg*  
 ERIC R. ZAUGG R.S. 8309  
 DATE: JULY 13, 2011  
 ERZ\CJG  
 FILE NAME: WORK3-2011\S-289-11\ERZ\MLD

PLAT APPROVED

10/17/2011

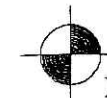

DONALD C. BAKER SURVEYING  
 138 N. CLAY STREET  
 MILLERSBURG, OHIO 44654  
 PH. 330-674-4788  
 FAX 330-674-6027