


0 200 400

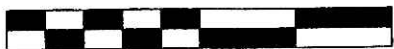

SCALE: 1"=200'

- ▲ R.R. SPIKE FOUND
- 5/8" REBAR FOUND UNLESS OTHERWISE NOTED
- 5/8" REBAR SET WITH I.D. CAP I.D. CAP MARKED "BAKER 6938"

MONROE TOWNSHIP
 2ND. QTR., LOT 4
 T-9 N; R-8 W
 HOLMES COUNTY, OHIO

Instrument 201100074735 DR Book Page 19 1982


SURVEYED FOR: SCHROCK ESTATE

REFERENCES
 O.R. VOL. 33 PAGE 641
 O.R. VOL. 65 PAGE 596
 PLAT VOL. 16 PAGE 318
 BEARINGS FROM PLAT VOL. 16 PAGE 318

201100074735
 Filed for Record in
 HOLMES COUNTY, OH
 ANITA HALL, COUNTY RECORDER
 12-30-2011 At 03:08 pm.
 SMALL PLAT 40.00
 DR Book 19 Page 1982 - 1982

OR 230 p 2963

201100074735
 HOLMES CTY
 TITLE
 MILLERSBURG OH

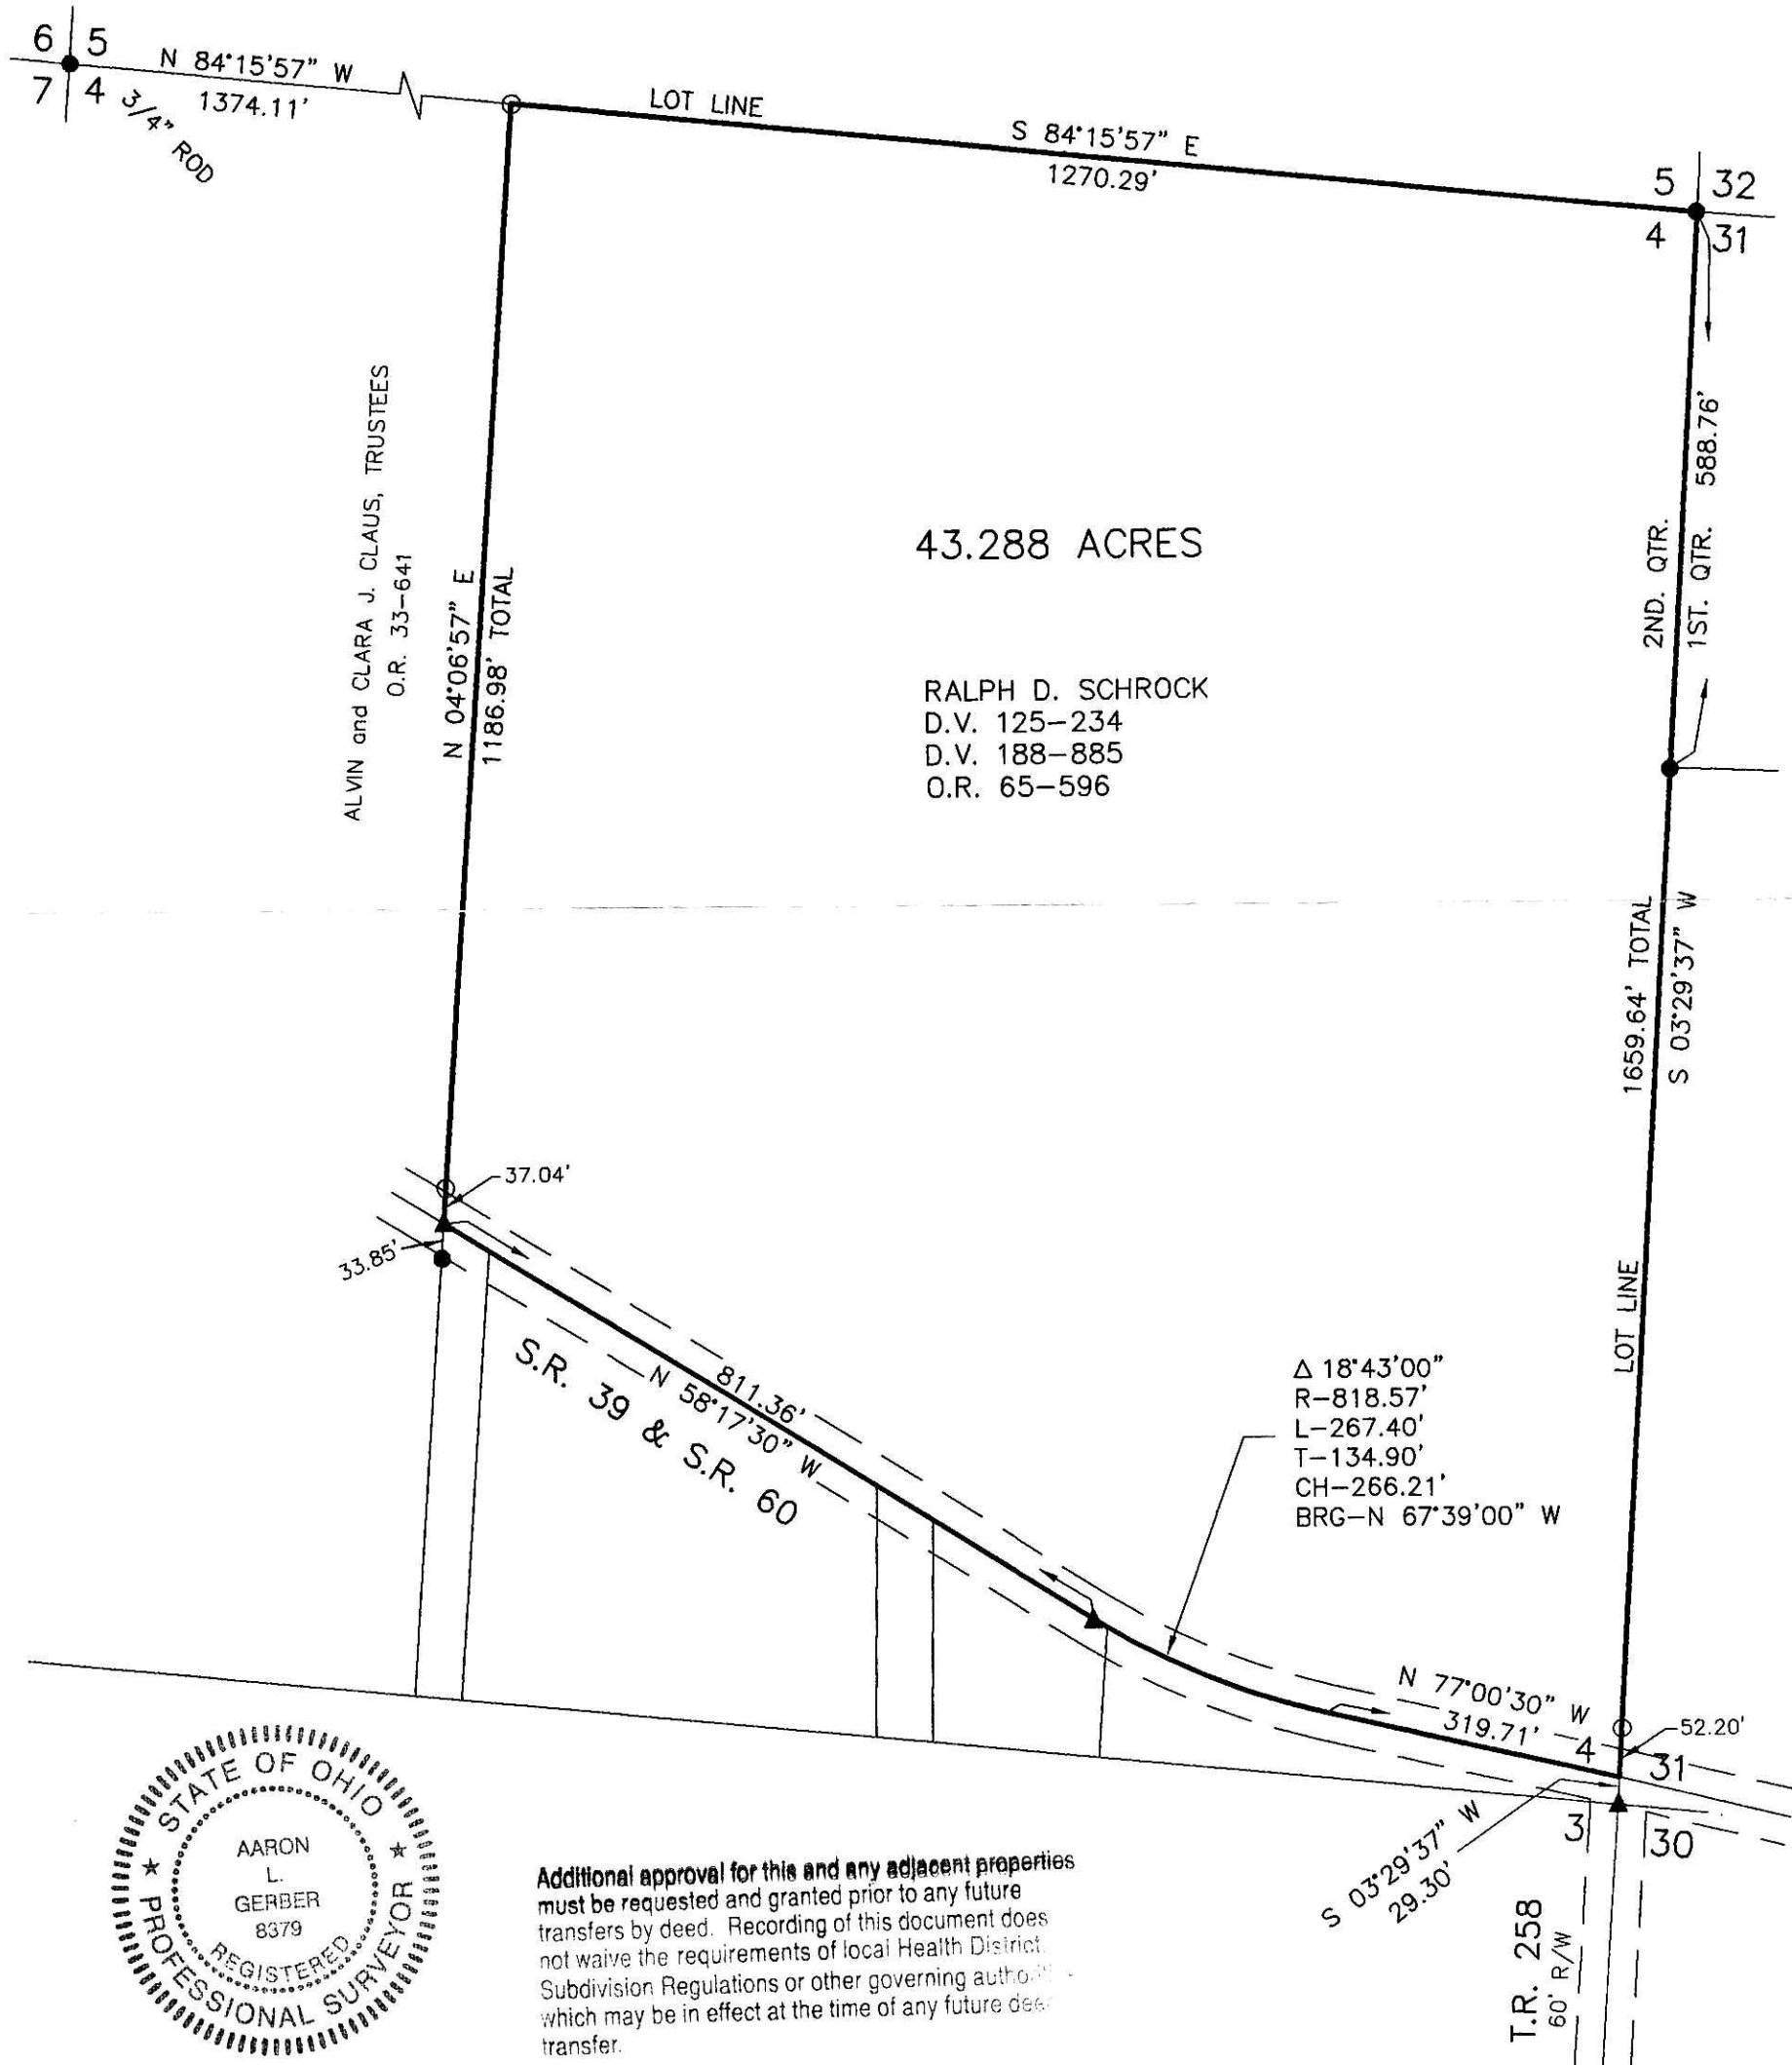

Additional approval for this and any adjacent properties must be requested and granted prior to any future transfers by deed. Recording of this document does not waive the requirements of local Health District, Subdivision Regulations or other governing authority which may be in effect at the time of any future deed transfer.

APPROVED FOR TRANSFER OF TITLE
 NO SUBDIVISION PLAT REQUIRED
 (O.R.C. 711.01 & 711.101)
 Lot(s) not for Burial purposes
 approved by Board of Health,
 HOLMES CO. PLANNING COMM.

By JB Date 12-21-11 PLAT APPROVED



DONALD C. BAKER SURVEYING
 138 N. CLAY STREET
 MILLERSBURG, OHIO 44654
 PH. 330-674-4788
 FAX 330-674-6027

I CERTIFY THIS SURVEY TO BE CORRECT TO THE BEST OF MY KNOWLEDGE.

A.L.G.
 AARON L. GERBER P.S. 8379
 DATE: DECEMBER 7, 2011
 ALG\CJG
 FILE NAME: WORK3-2011\S-479-11\AG-MD

12/15/2011