

201200074948
 Filed for Record in
 HOLMES COUNTY, OH
 ANITA HALL, COUNTY RECORDER
 01-13-2012 At 11:29 am.
 PLAT MED 43.20
 DR Book 19 Page 1988 - 1988
 OR 231 pgs 478+486



RETRACEMENT SURVEY
VILLAGE OF MILLERSBURG
OUTLOTS 76, 78, 79 & 80
PART OF OUTLOTS 70, 75 & 77
HARDY TOWNSHIP
N.W. QTR. SECTION 19
T-9 N; R-7 W
HOLMES COUNTY, OHIO

REFERENCES

- | | |
|----------------------------------|-------------------------------------|
| DEED VOL. 2 PAGES 488, 642 & 643 | PLAT VOL. 1 PAGES 123 & 144 |
| DEED VOL. 32 PAGE 159 | PLAT VOL. 2 PAGES 258 & 413 |
| DEED VOL. 128 PAGE 341 | PLAT VOL. 3 PAGE 56 B |
| DEED VOL. 129 PAGE 543 | PLAT VOL. 14 PAGES 668, 780 & 897 |
| DEED VOL. 131 PAGE 138 | PLAT VOL. 19 PAGES 669, 1268 & 1299 |
| DEED VOL. 156 PAGE 403 | |
| DEED VOL. 218 PAGES 316 & 320 | SURVEY RECORD 4 PAGE 368 |
| DEED VOL. 266 PAGE 993 | SURVEY RECORD 5 PAGES 187 & 194 |
| DEED VOL. 268 PAGE 180 | |
| DEED VOL. 269 PAGE 975 | |
| O.R. VOL. 185 PAGE 1897 | |
| O.R. VOL. 203 PAGE 783 | |

BEARINGS FROM PLAT VOL. 14 PAGE 594

SURVEYED FOR: DON BUTLER ESTATE

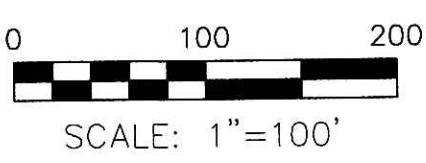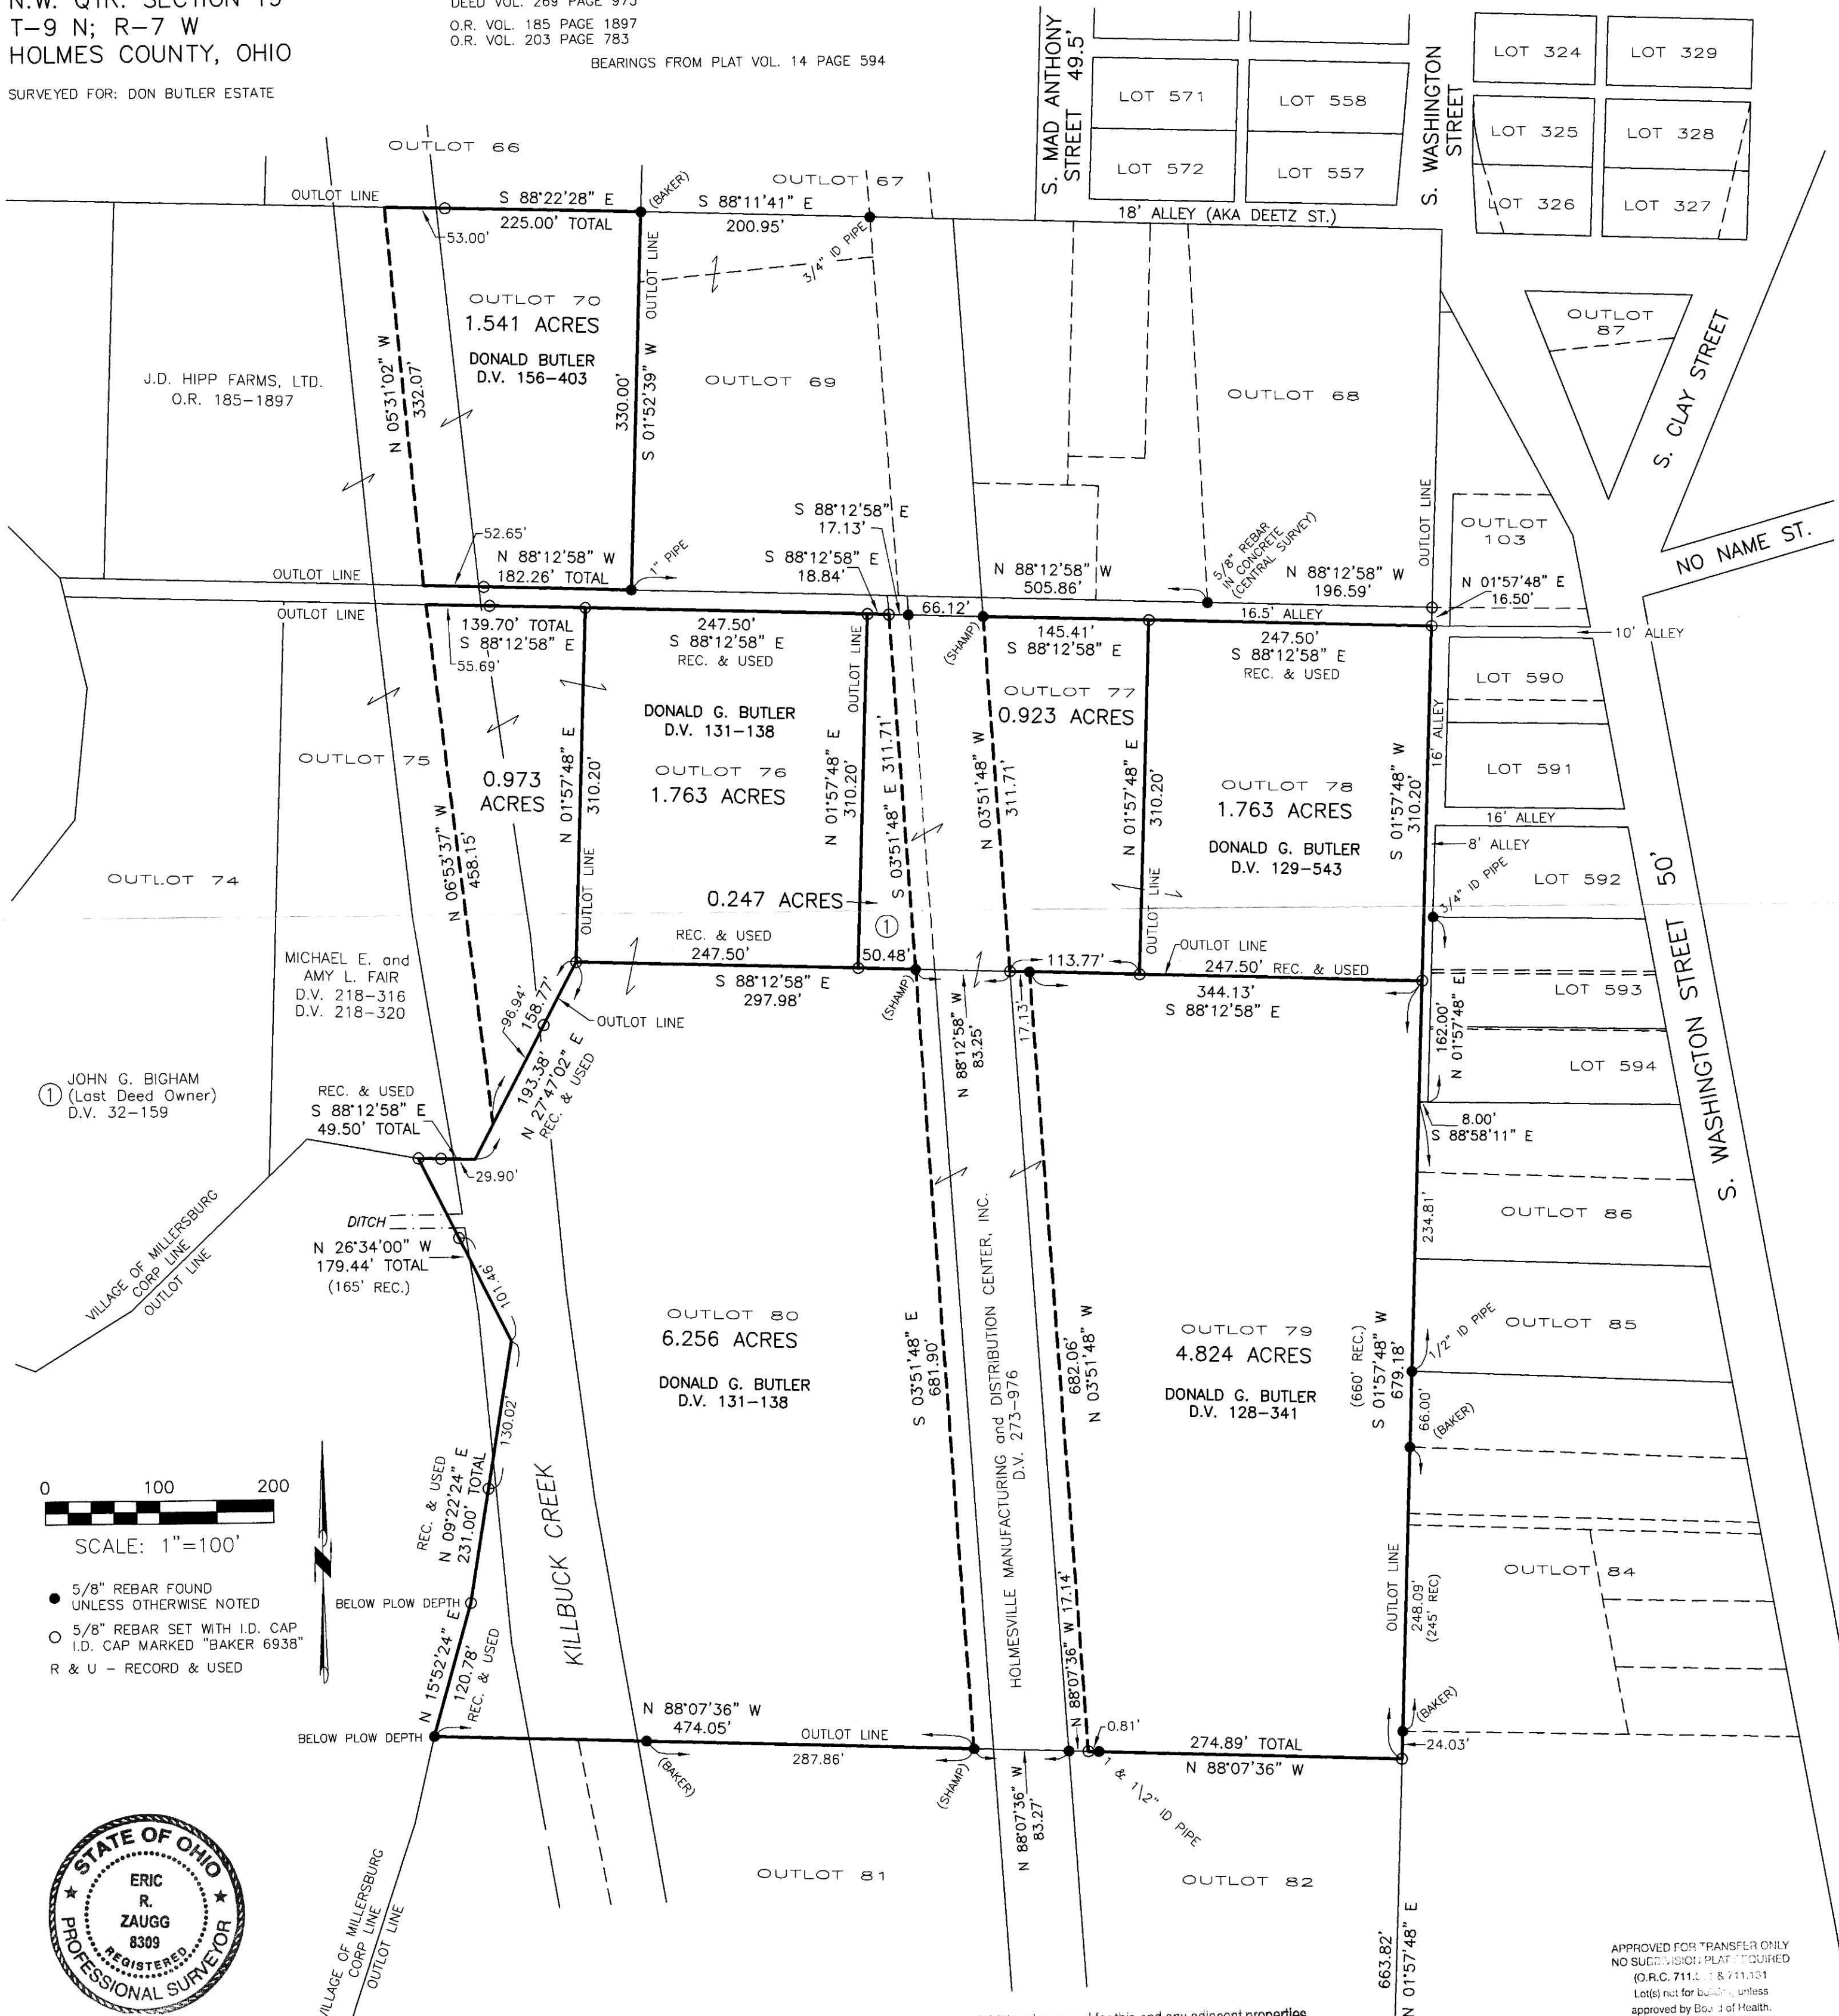

- 5/8" REBAR FOUND UNLESS OTHERWISE NOTED
- 5/8" REBAR SET WITH I.D. CAP I.D. CAP MARKED "BAKER 6938"
- R & U - RECORD & USED



I CERTIFY THIS SURVEY TO BE CORRECT TO THE BEST OF MY KNOWLEDGE.

ERIC R. ZAUGG P.S. 8309
 DATE: JULY 6, 2011
 ERZ\JDD-CJG-FDB
 FILE NAME: WORK3\S-101-11\ERZ

Additional approval for this and any adjacent properties must be requested and granted prior to any future transfers by deed. Recording of this document does not waive the requirements of local Health District, Subdivision Regulations or other governing authorities which may be in effect at the time of any future deed transfer.

APPROVED FOR TRANSFER ONLY
 NO SUBDIVISION PLAT REQUIRED
 (O.R.C. 711.1, 711.131)
 Lot(s) not for building unless
 approved by Board of Health,
 HOLMES CO. PLANNING COMM.
 By: *Q.B.* Date: 11-30-11

DONALD C. BAKER SURVEYING
 138 N. CLAY STREET
 MILLERSBURG, OHIO 44654
 PH. 330-674-4788
 FAX 330-674-6027

PLAT APPROVED

11/23/2011