


BERLIN TOWNSHIP
 S.W. QTR. SECTION 7
 T-9 N; R-5 W
 HOLMES COUNTY, OHIO

SURVEYED FOR: GRACE MENNONITE CHURCH

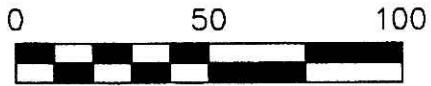

SCALE: 1"=50'

REFERENCES



DEED VOL. 215 PAGE 490
 O.R. VOL. 149 PAGE 845
 PLAT VOL. 12 PAGE 140
 BEARINGS FROM PLAT VOL. 18 PAGE 623

Instrument 201200075031 DR Book Page 19 1993

201200075031
 Filed for Record in
 HOLMES COUNTY, OH
 ANITA HALL, COUNTY RECORDER
 01-18-2012 At 02:04 pm.
 SMALL PLAT 40.00
 DR Book 19 Page 1993 - 1993


OR 231 p 815

201200075031
 PAUL A
 MILLER LAW
 MILLERSBURG OH

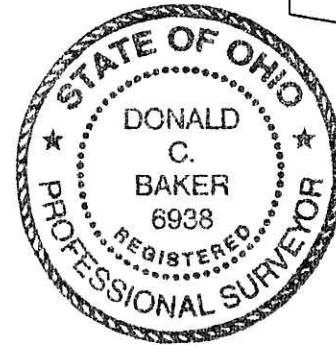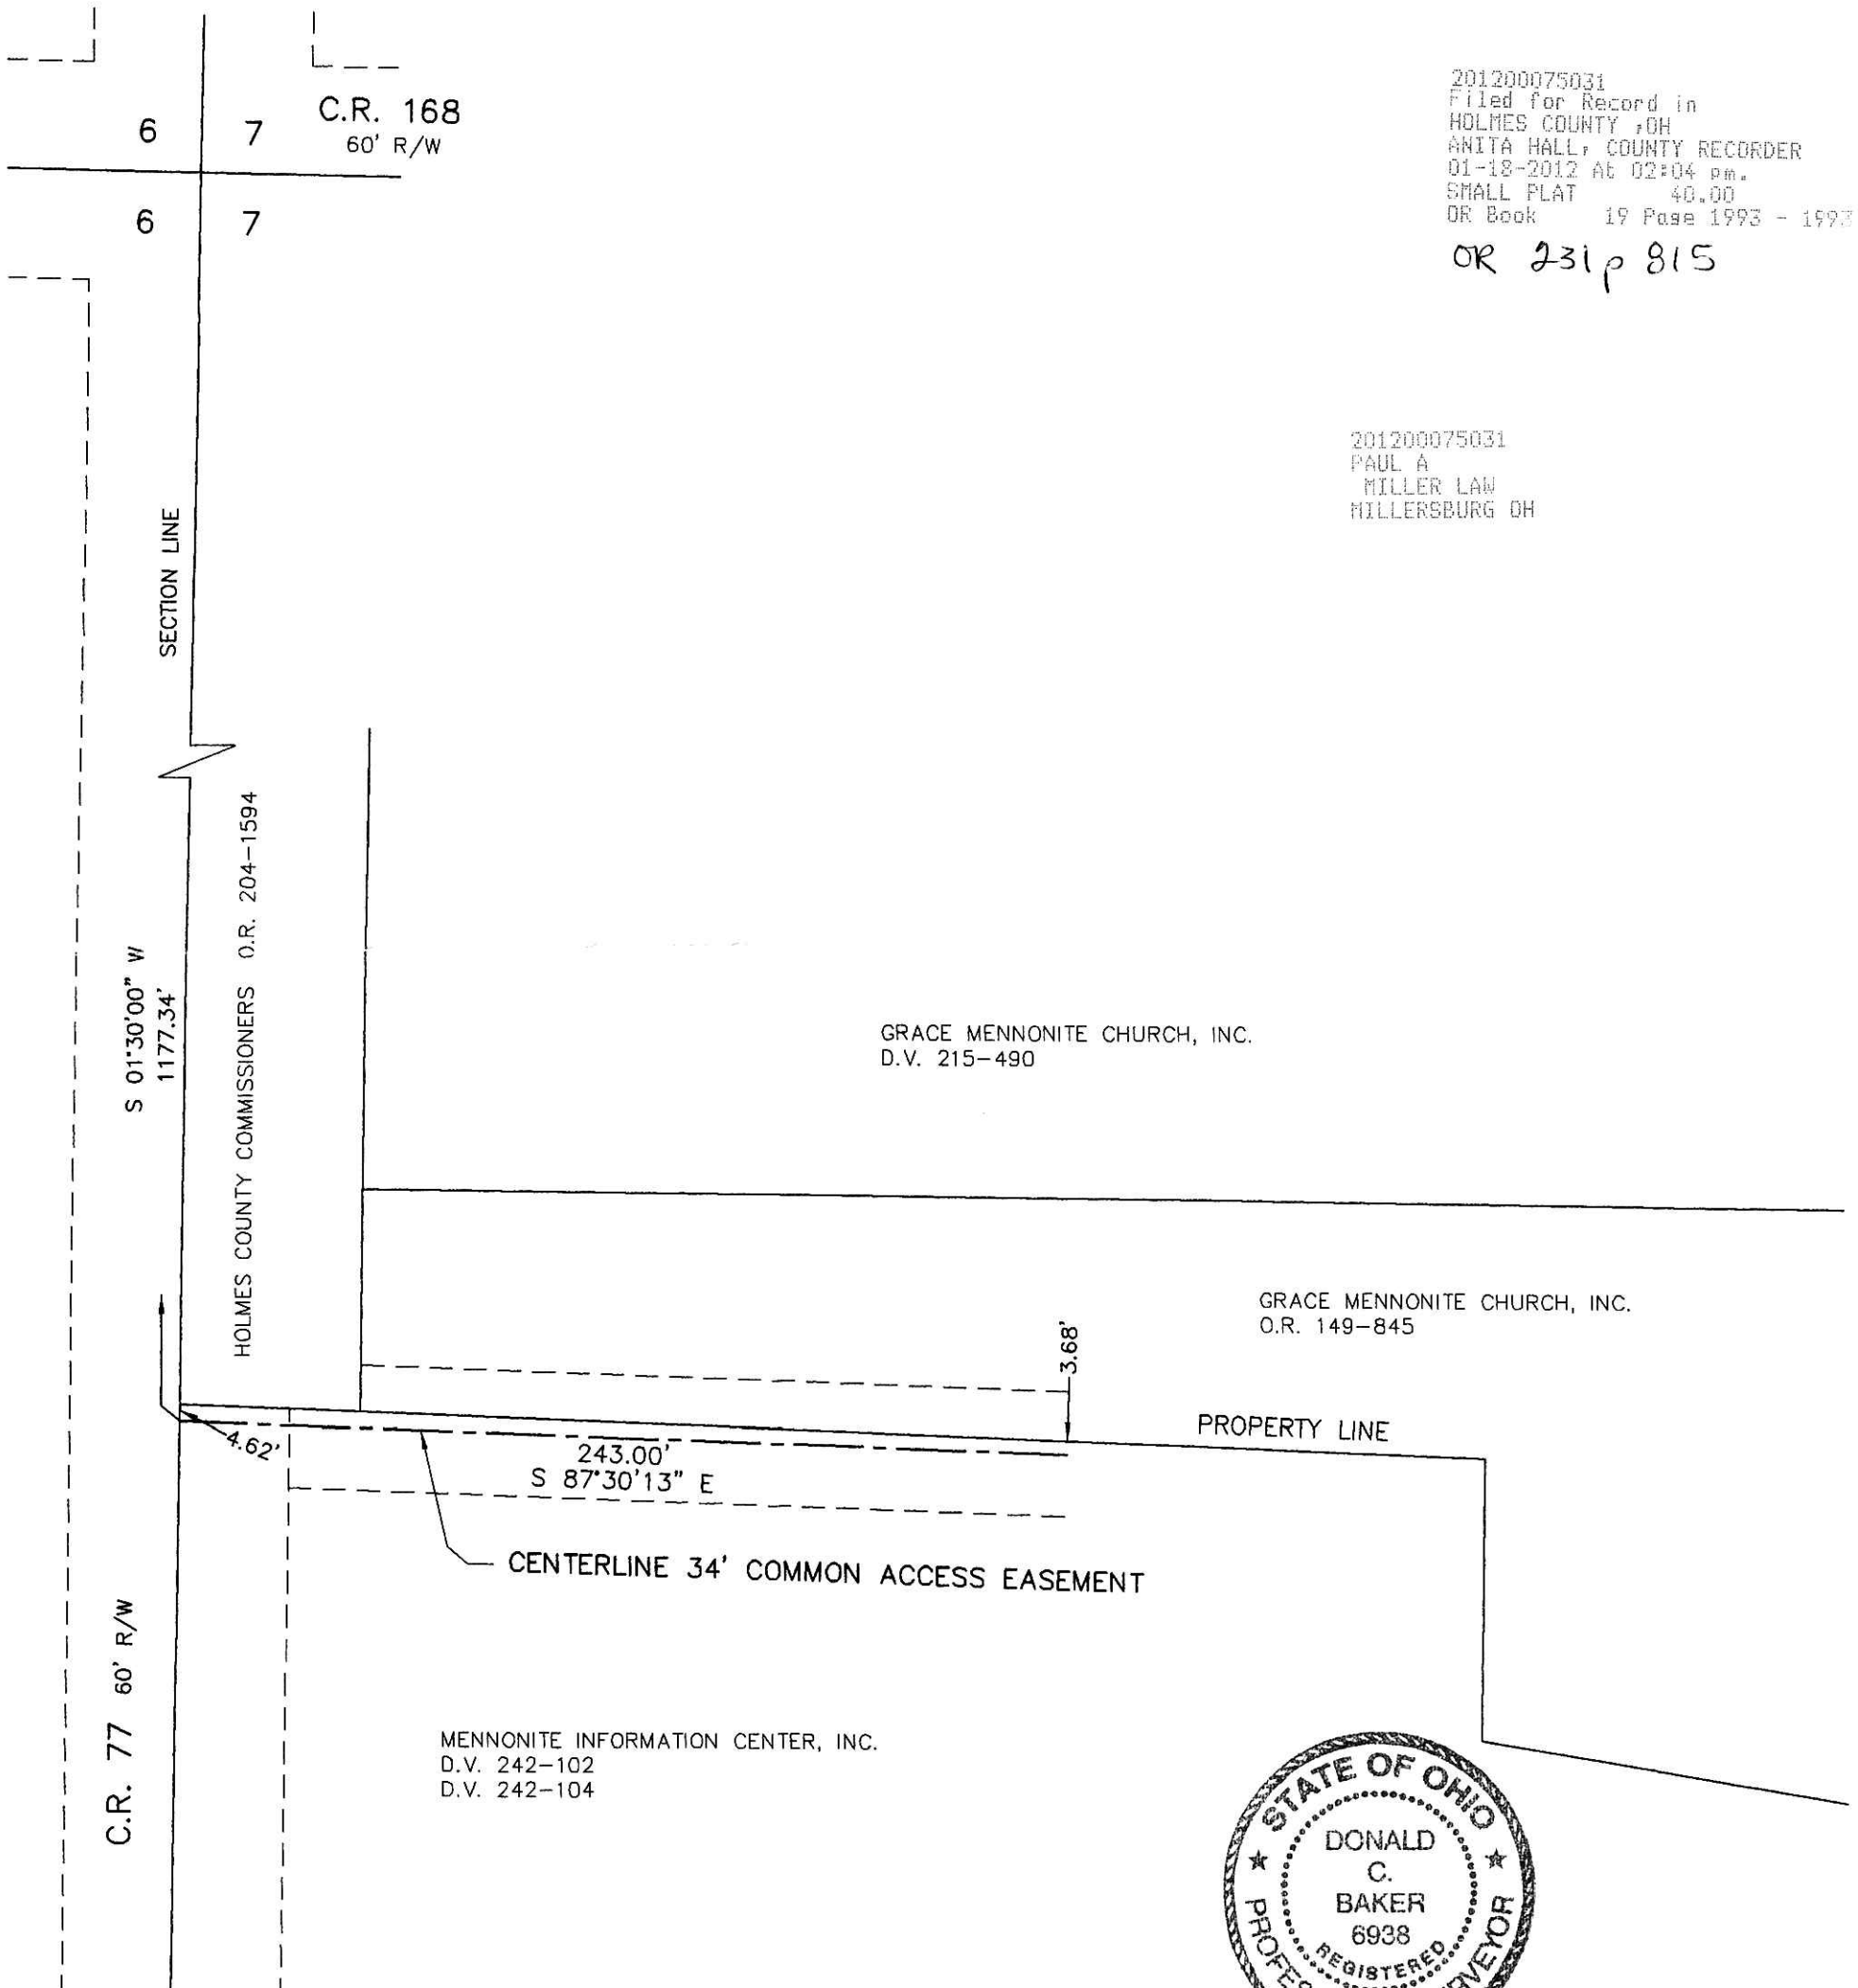

I CERTIFY THIS SURVEY TO BE CORRECT TO THE BEST OF MY KNOWLEDGE.

Donald C. Baker
 DONALD C. BAKER P.S. 6938
 DATE: SEPTEMBER 15, 2011
 FDB\CJG
 FILE NAME: WORK4\S-394-11\DB-MD

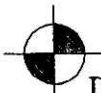

DONALD C. BAKER SURVEYING
 138 N. CLAY STREET
 MILLERSBURG, OHIO 44654
 PH. 330-674-4788
 FAX 330-674-6027