


BERLIN TOWNSHIP
 4TH. QTR., LOT 16
 T-9 N; R-6 W
 HOLMES COUNTY, OHIO

SURVEYED FOR: LEVI HERSHBERGER

REFERENCES

- DEED VOL. 270 PAGE 746
- O.R. VOL. 39 PAGE 969
- O.R. VOL. 196 PAGE 916
- O.R. VOL. 206 PAGE 38
- O.R. VOL. 220 PAGE 787
- PLAT VOL. 14 PAGE 949
- PLAT VOL. 16 PAGE 124
- PLAT VOL. 17 PAGE 258
- PLAT VOL. 19 PAGE 1124
- PLAT VOL. 19 PAGE 1739
- PLAT VOL. 19 PAGE 1976
- BEARINGS FROM PLAT VOL. 14 PAGE 949

| LINE | BEARING | DISTANCE |
|------|---------------|----------|
| L1 | S 17°44'00" W | 53.05' |
| L2 | S 04°56'16" E | 29.21' |
| L3 | N 69°00'07" W | 15.79' |

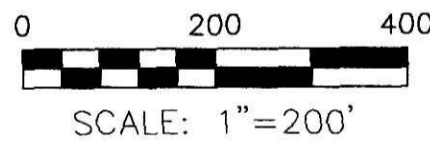

- STONE FOUND
- ▲ R.R. SPIKE FOUND
- 5/8" REBAR FOUND UNLESS OTHERWISE NOTED
- 5/8" REBAR SET WITH I.D. CAP I.D. CAP MARKED "BAKER 6938"

APPROVED FOR TRANSMISSION
 NO SUBSEQUENT PLAT FILED
 (O.R.C. 711.001 & 711.10)
 Lot(s) not for building unless
 approved by Board of Health
 HOLMES CO. PLANNING COMM


By *[Signature]* Date *11/12*



I CERTIFY THIS SURVEY TO BE CORRECT
 TO THE BEST OF MY KNOWLEDGE.

[Signature]
 DONALD C. BAKER P.S. 6938

DATE: DECEMBER 28, 2011 - REVISED JAN. 24, 2012
 FDB\CJG
 FILE NAME: WORK3\S-378-11\MLD-ERZ

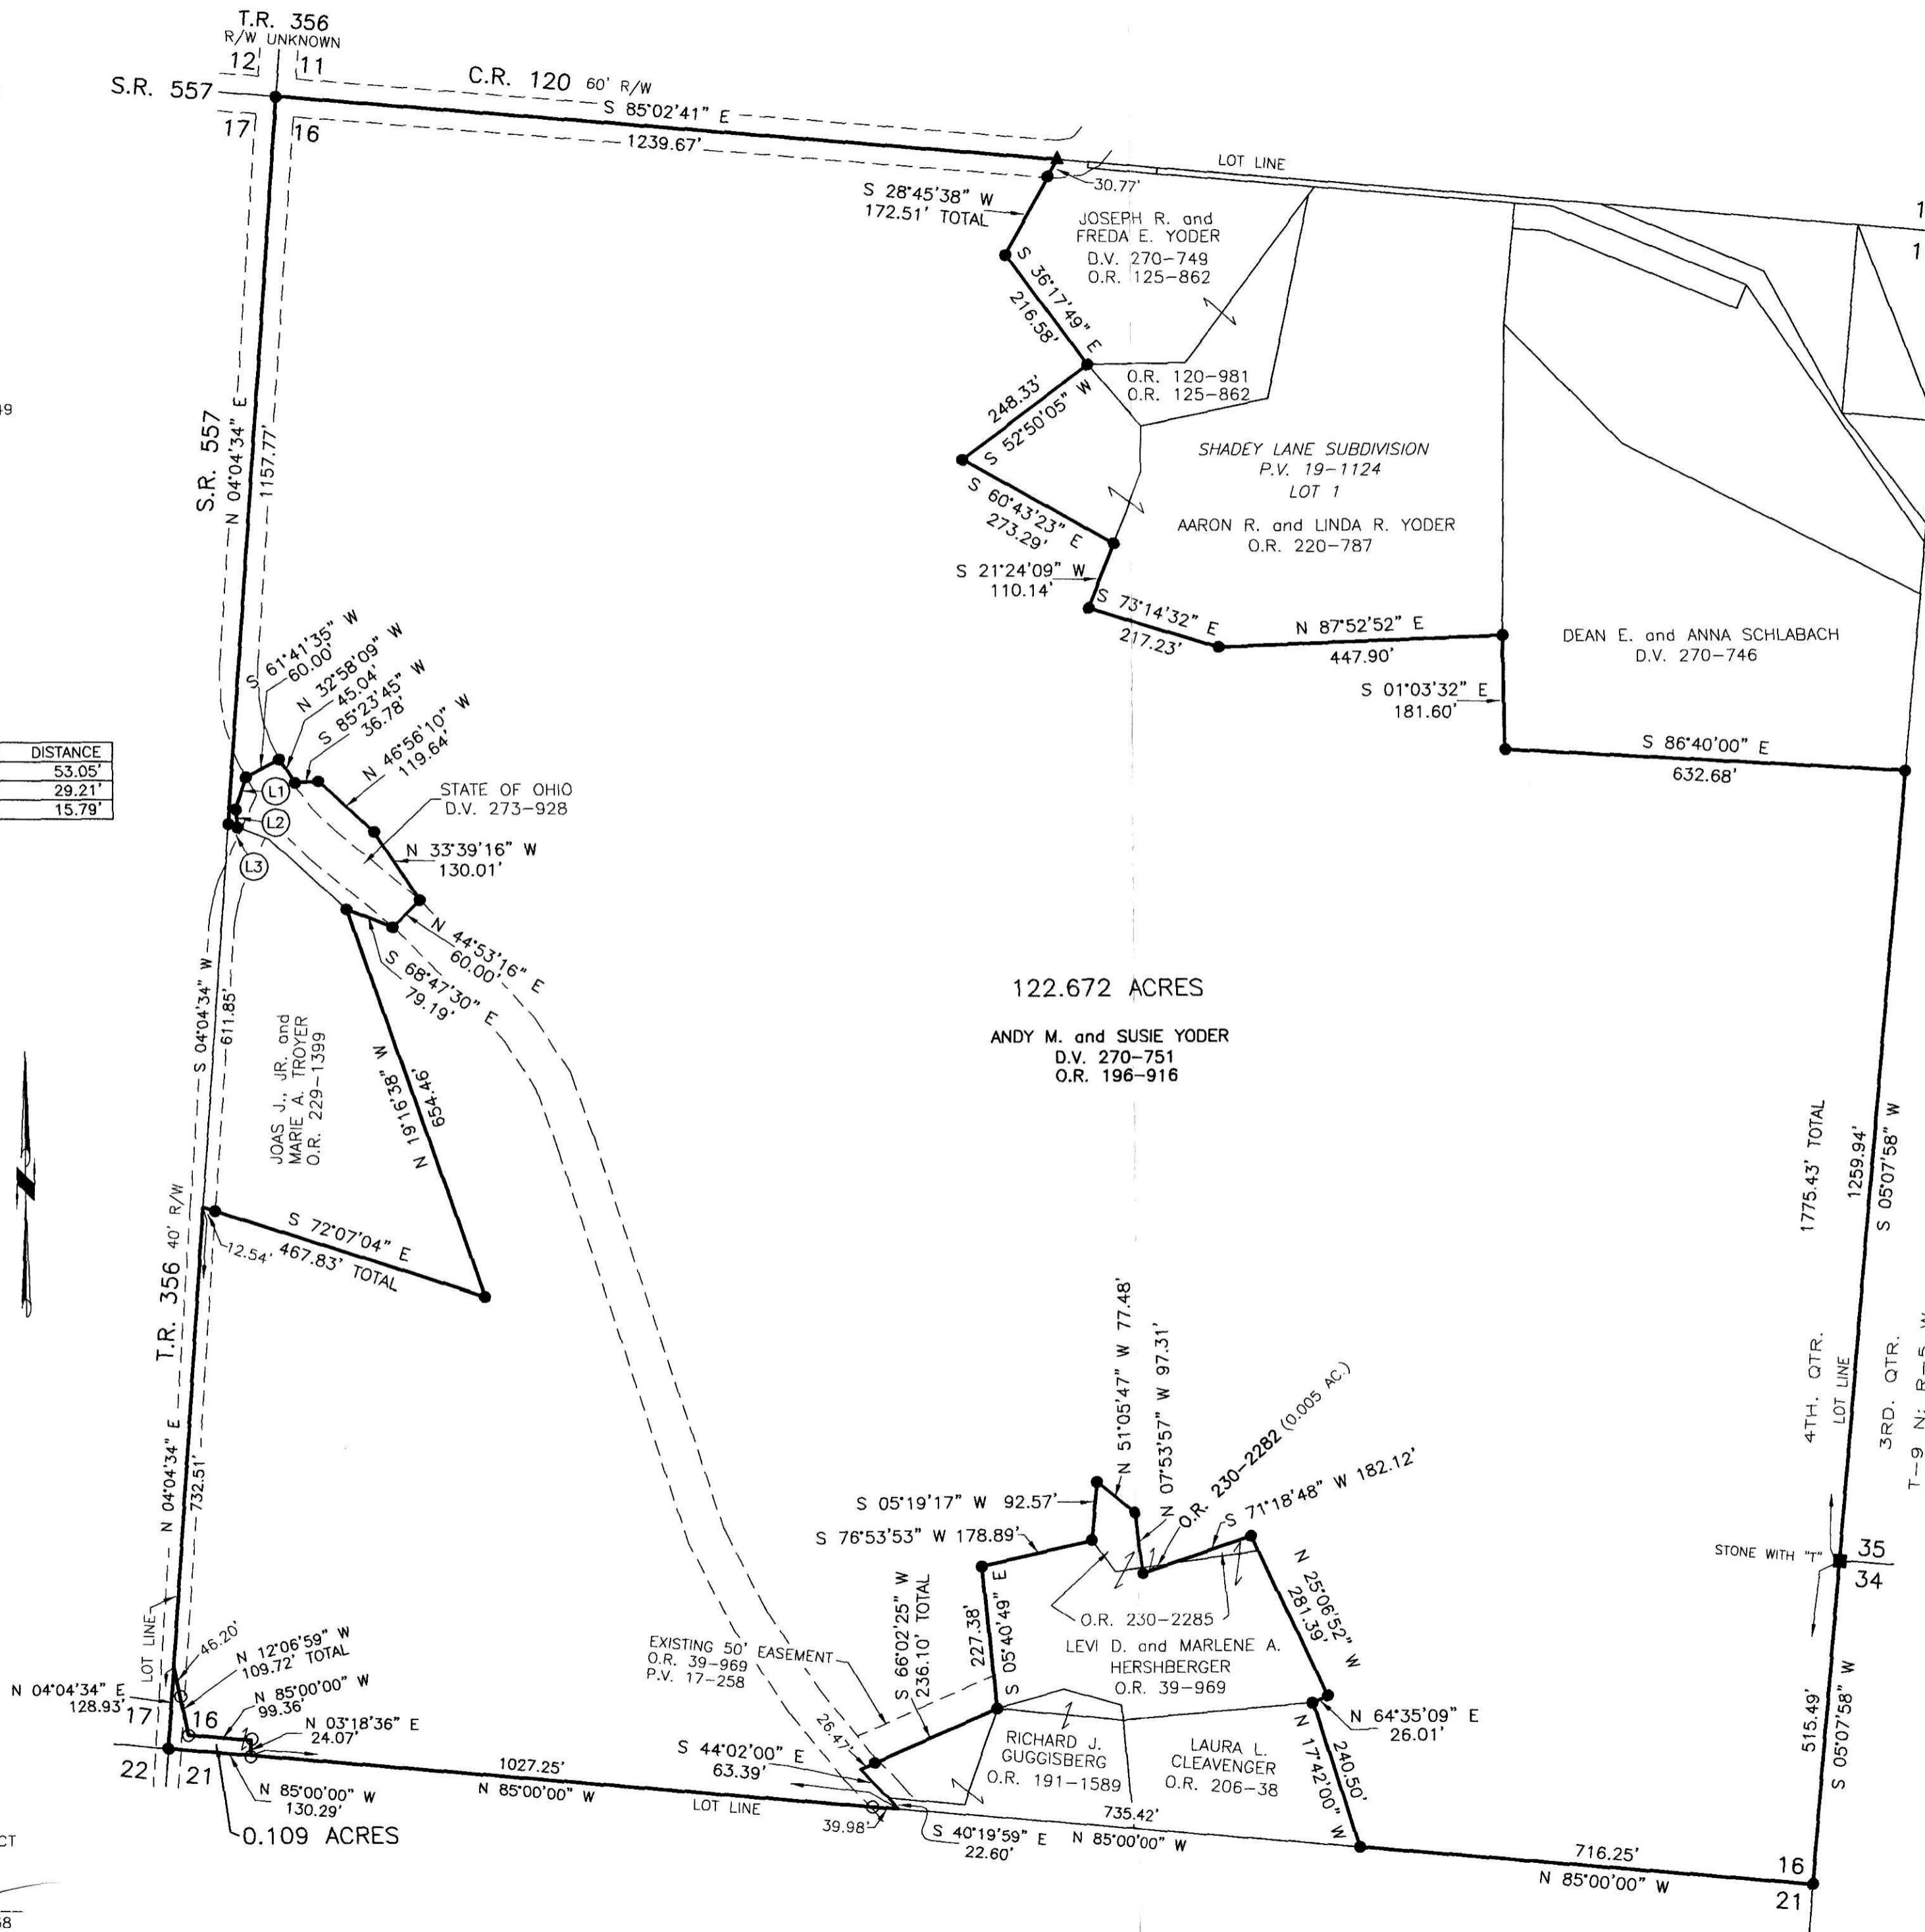

Instrument 201200075315 OR Book Page 19 2001

201200075315
 Filed for Record in
 HOLMES COUNTY OH
 ARITA HALL, COUNTY RECORDER
 02-06-2012 At 02:21 PM
 PLAT NO 43.20
 OR Book 19 Page 2001 - 2001
 OR 231 pgs 2345 + 2349

201200075315
 MONROE STREET
 TITLE
 HILLERSBURG OH

DONALD C. BAKER SURVEYING
 138 N. CLAY STREET
 MILLERSBURG, OHIO 44654
 PH. 330-674-4788
 FAX 330-674-6027

PLAT APPROVED

1/30/2012