

VILLAGE OF BENTON
PART OF OUTLOT 9
SALT CREEK TOWNSHIP
4TH. QTR., LOT 18
T-10 N; R-6 W
HOLMES COUNTY, OHIO

SURVEYED FOR: HOMER MILLER

REFERENCES

O.R. VOL. 180 PAGE 1639
O.R. VOL. 227 PAGE 2299
O.R. VOL. 197 PAGES 108 & 111
BEARINGS FROM PLAT VOL. 17 PAGE 188

0 30 60



SCALE: 1" = 30'

● 5/8" REBAR FOUND
UNLESS OTHERWISE NOTED

○ 5/8" REBAR SET WITH I.D. CAP
I.D. CAP MARKED "BAKER 6938"

APPROVED FOR TRANSFER ONLY
NO SUBDIVISION PLAT REQUIRED
(O.R.C. 711.03 & 711.131)
Lot(s) not for building unless
approved by Board of Health,
HOLMES CO. PLANNING COM. #


By A Date 1/23/12

Instrument Book Page
201200075401 DR 19 2002

Additional approval for this and any adjacent properties must be requested and granted prior to any future transfers by deed. Recording of this document does not waive the requirements of local Health District, Subdivision Regulations or other governing authorities which may be in effect at the time of any future deed transfer.

201200075401
Filed for Record in
HOLMES COUNTY, OH
ANITA HALL, COUNTY RECORDER
02-13-2012 At 09:44 am.
SMALL PLAT 40.00
OR Book 19 Page 2002 - 2002
ORV 231 pages 2815
c2818

201200075401
PAUL MILLER LAW OFFICE
MILLERSBURG OH 44654

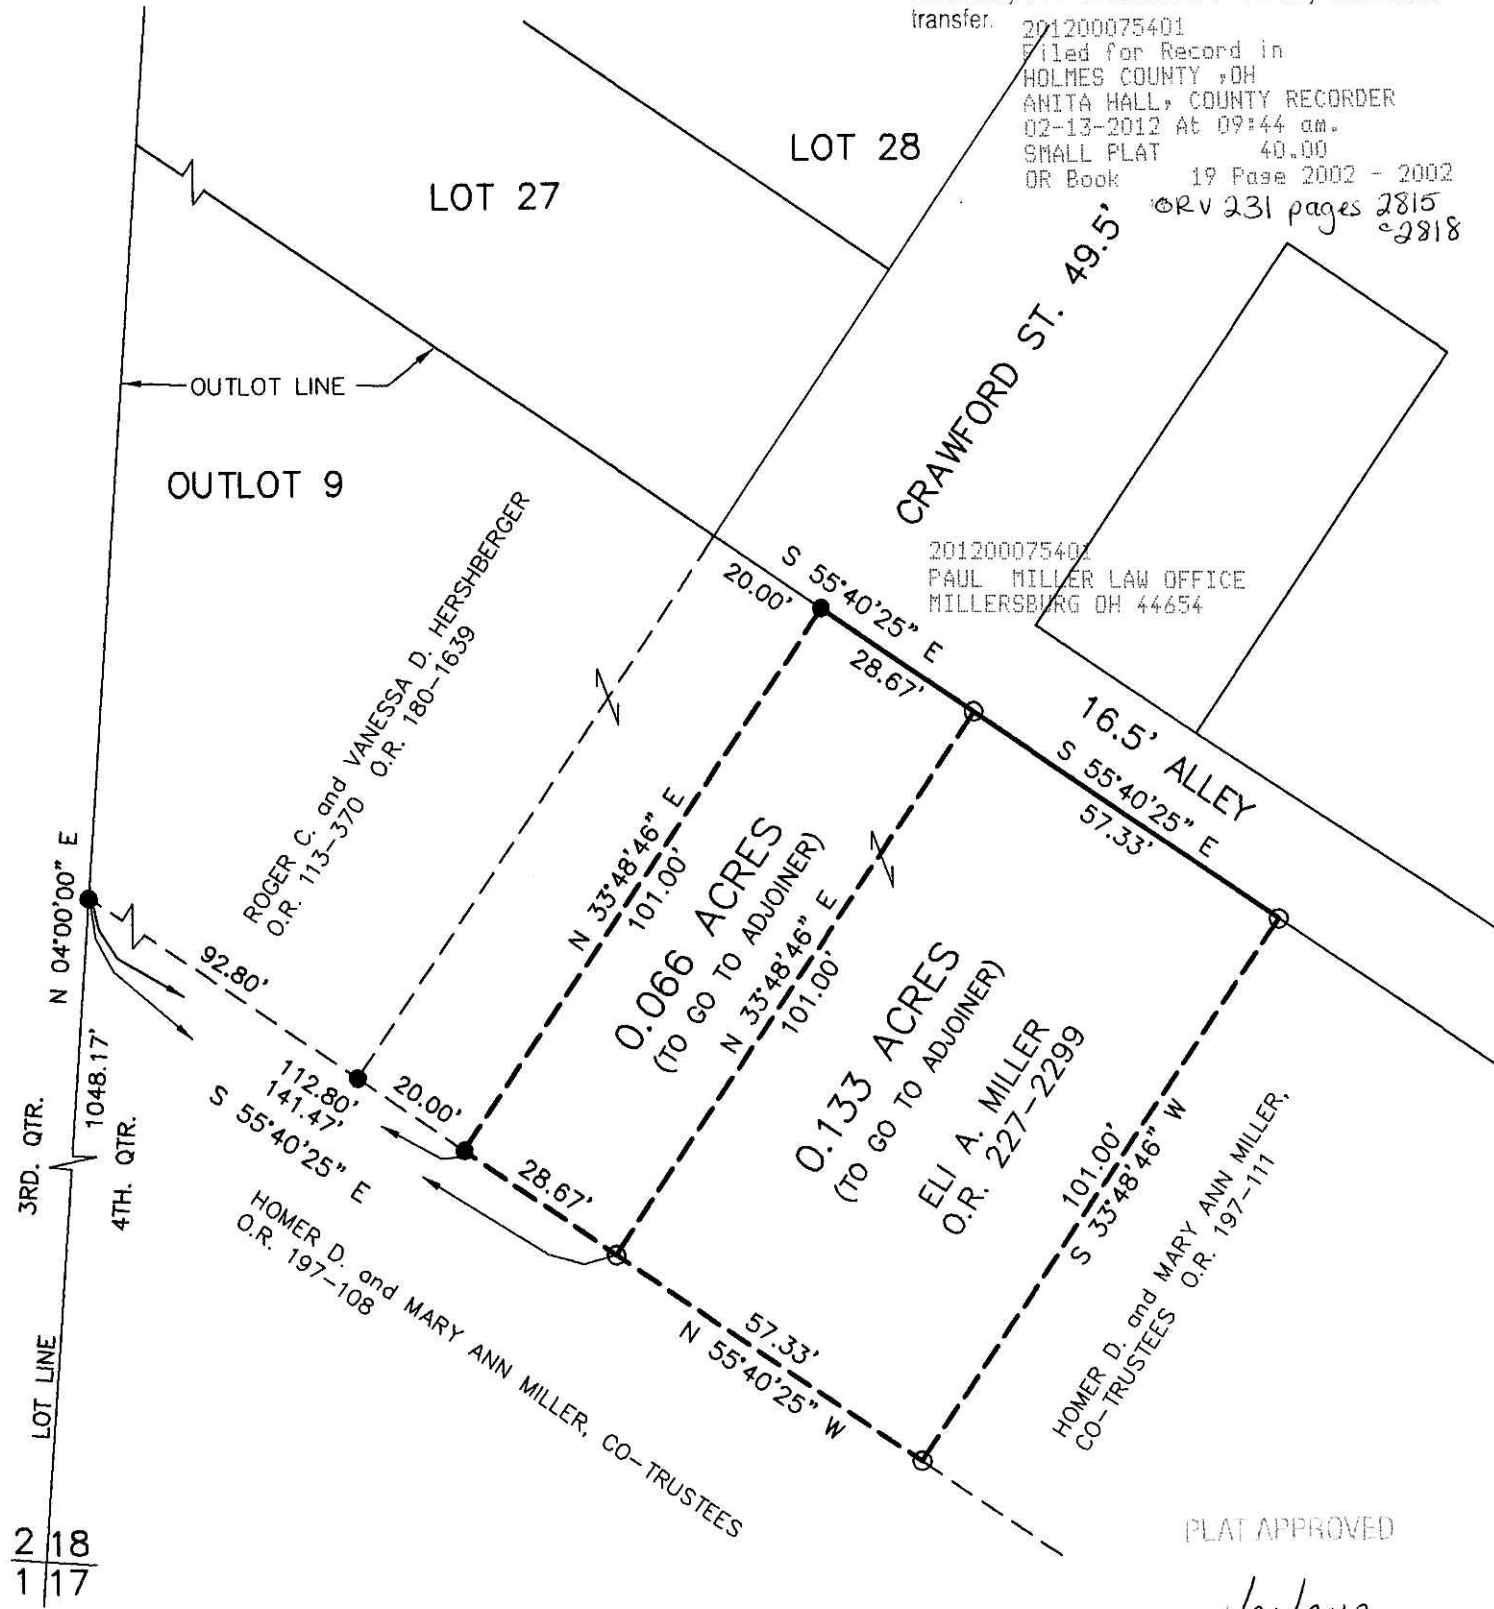

PLAT APPROVED

1/20/2012



DONALD C. BAKER SURVEYING
138 N. CLAY STREET
MILLERSBURG, OHIO 44654
PH. 330-674-4788
FAX 330-674-6027



I CERTIFY THIS SURVEY TO BE CORRECT TO THE BEST OF MY KNOWLEDGE.

Donald C Baker
DONALD C. BAKER P.S. 6938

DATE: JANUARY 10, 2012
FDB\CJG
FILE NAME: WORK4\S-505-11\MLD
INVOICE #49211