


SALT CREEK TOWNSHIP
 S.E. QTR. FRACTIONAL SECTION 9
 T-14 N; R-12 W
 4TH. QTR., LOTS 5 & 13
 T-10 N, R-6 W
 HOLMES COUNTY, OHIO

SURVEYED FOR: ELI YODER

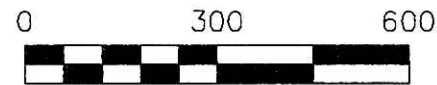

SCALE: 1"=300'

- 5/8" REBAR FOUND UNLESS OTHERWISE NOTED
- △ R.R. SPIKE SET
- MAG NAIL SET
- 5/8" REBAR SET WITH I.D. CAP I.D. CAP MARKED "BAKER 6938"

REFERENCES

- DEED VOL. 161 PAGE 143
- DEED VOL. 97 PAGE 408
- DEED VOL. 232 PAGE 142
- O.R. VOL. 20 PAGE 433
- O.R. VOL. 89 PAGE 733
- O.R. VOL. 41 PAGE 17
- O.R. VOL. 230 PAGE 125
- PLAT VOL. 19 PAGE 1950
- PLAT VOL. 17 PAGE 9
- BEARINGS FROM PLAT VOL. 17 PAGE 9



APPROVED FOR TRANSFER ONLY
 NO SUBDIVISION PLAT REQUIRED
 (O.R.C. 711.001 & 711.131)
 Lot(s) not for building unless
 approved by Board of Health,
 HOLMES CO. PLANNING COMM.

By A Date 1/9/12

I CERTIFY THIS SURVEY TO BE CORRECT
 TO THE BEST OF MY KNOWLEDGE.


A.L.G.
 AARON L. GERBER P.S. 8379
 DATE: DECEMBER 27, 2011
 ALG\CJG
 FILE NAME: WORK3-2011\S-455-11\AG-MD

- (A) FRYBURG CEMETERY ASSOCIATION O.R. 229-2380
- (B) STATE OF OHIO O.R. 41-17
- (C) TRUSTEES OF THE FRYBURG-BEACHY MENNONITE CHURCH D.V. 161-143
- (D) NELSON E. and ANNA J. YODER O.R. 89-733

Instrument Book Page
 201200075422 OR 19 2003
 201200075422
 Filed for Record in
 HOLMES COUNTY, OH
 ANITA HALL, COUNTY RECORDER
 02-13-2012 At 12:46 pm.
 SMALL PLAT 40.00
 OR Book 19 Page 2003 - 2003

ORV 231 pages 2862-2866-2870

201200075422
 PAUL MILLER LAW OFFICE
 MILLERSBURG OH 44654

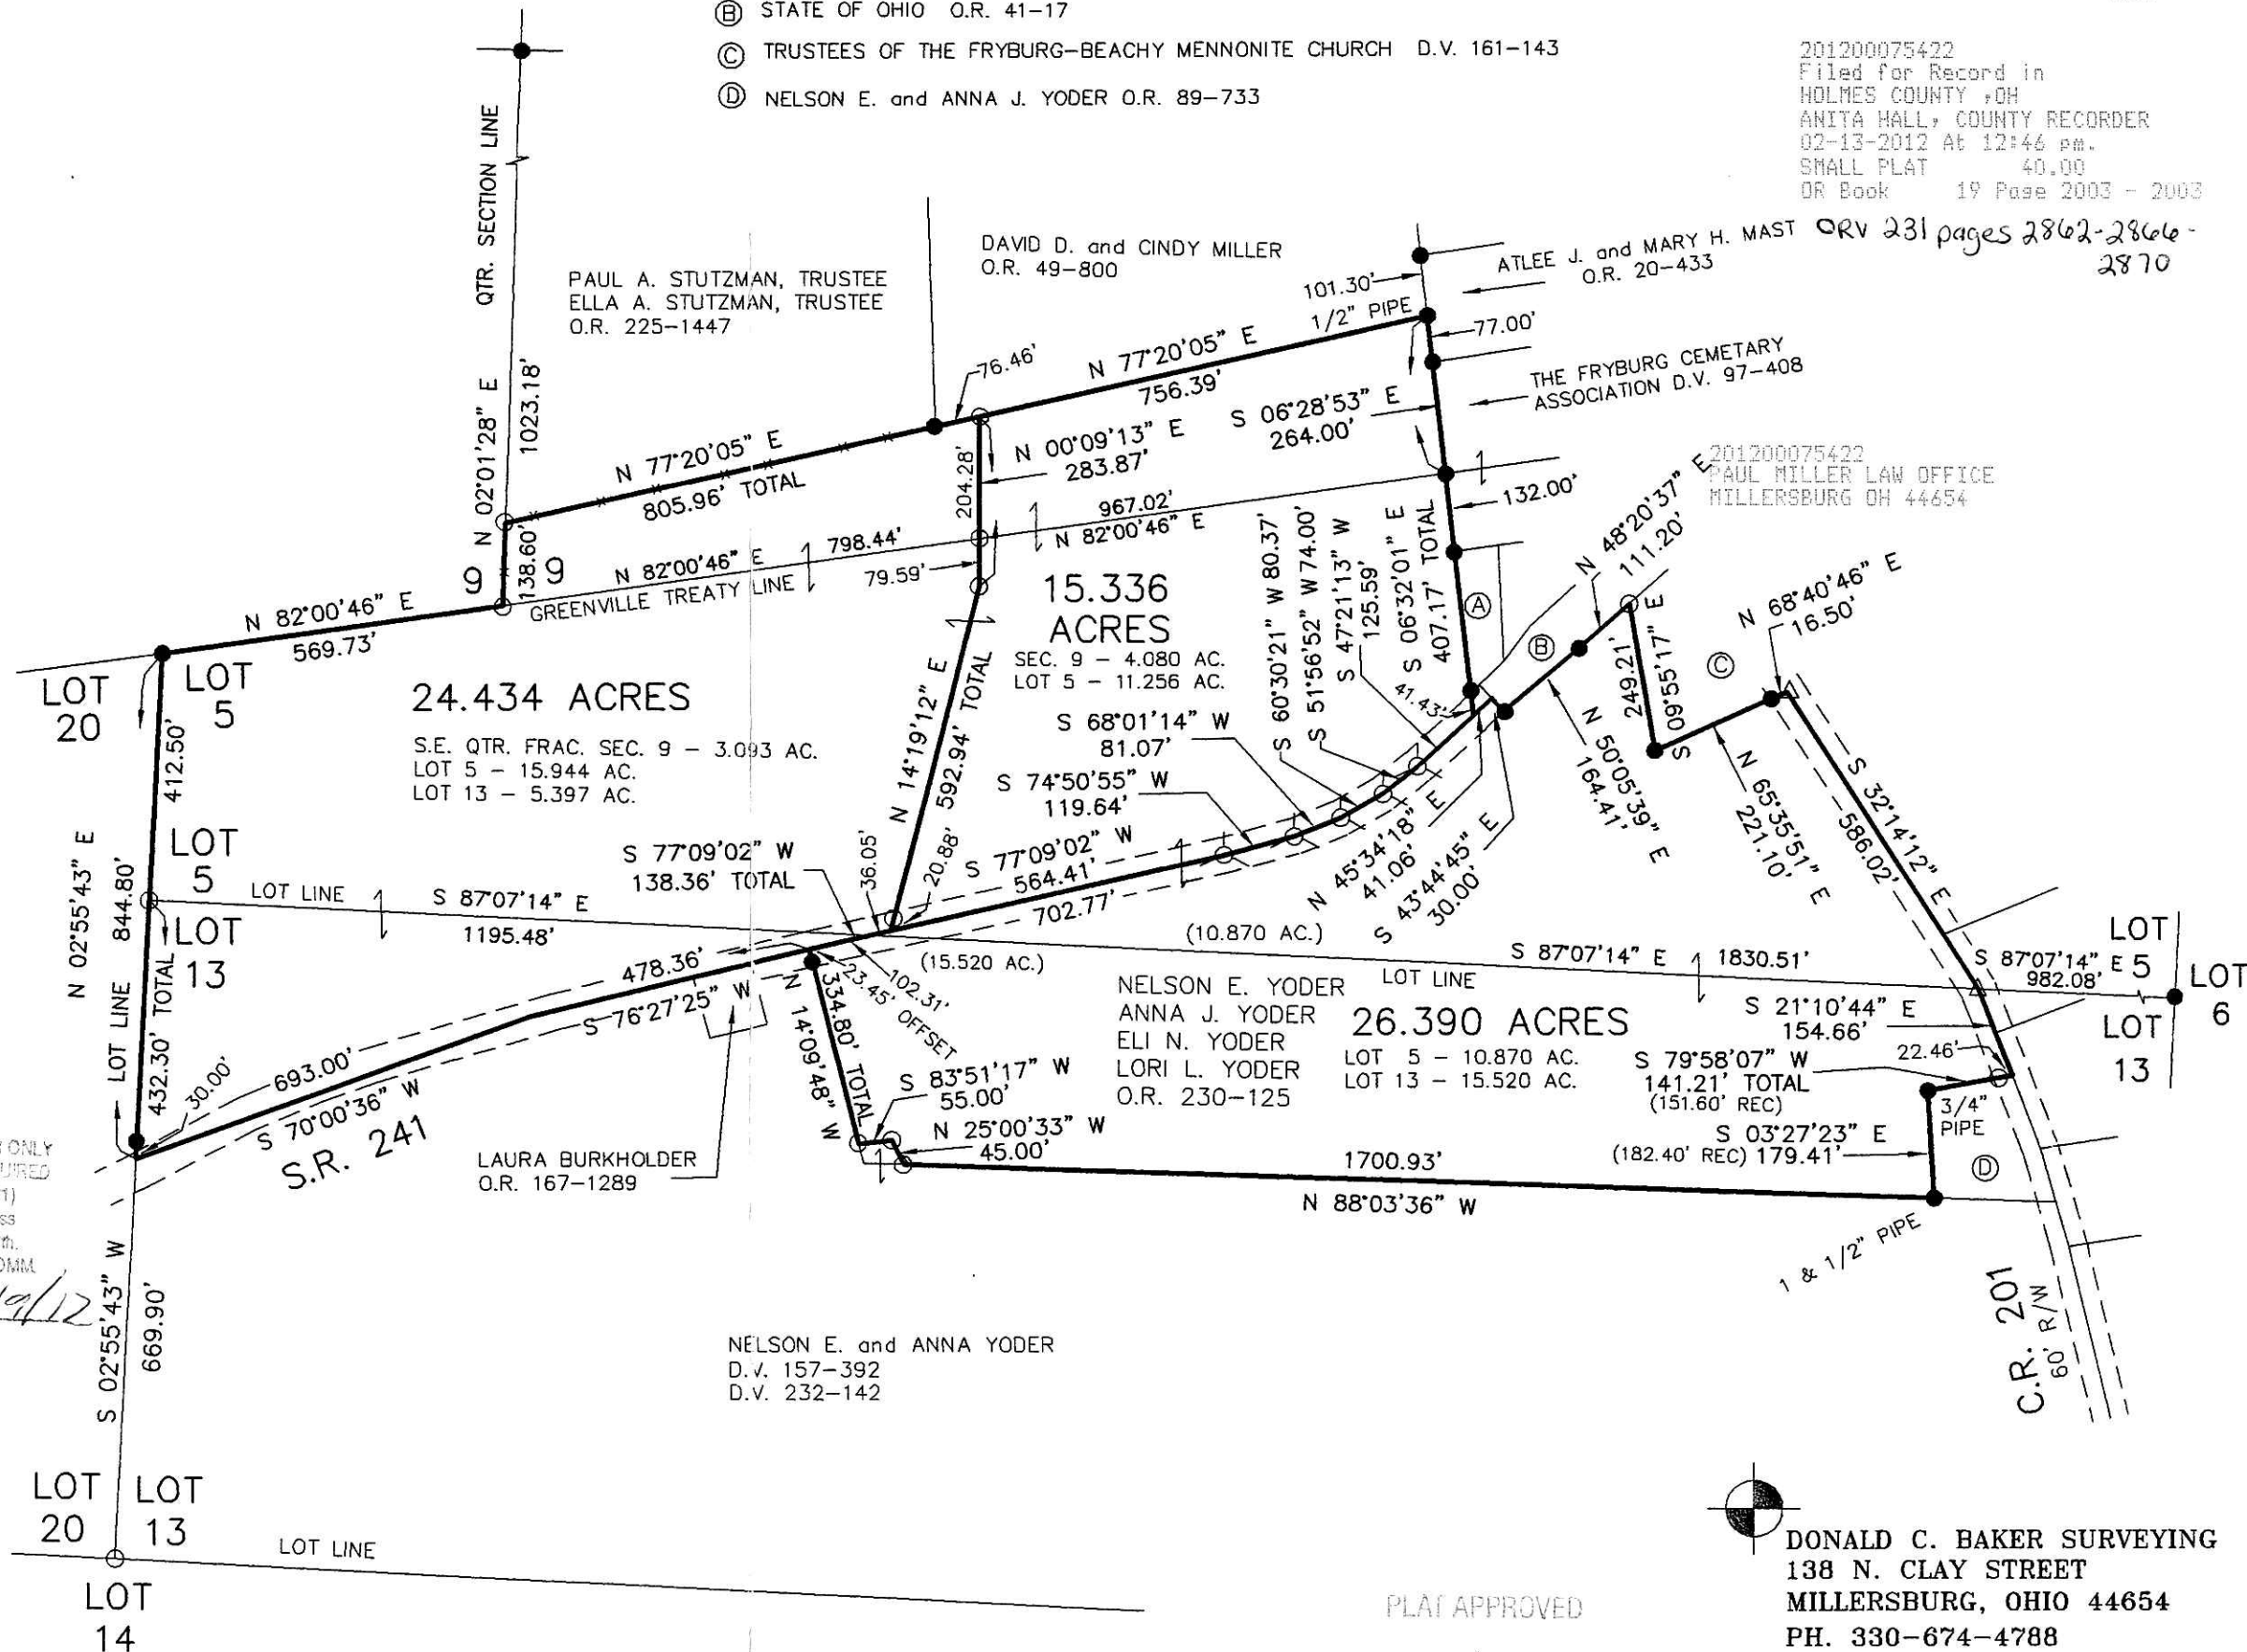

PLAT APPROVED

1/5/2012

DONALD C. BAKER SURVEYING
 138 N. CLAY STREET
 MILLERSBURG, OHIO 44654
 PH. 330-674-4788
 FAX 330-674-6027