

0 100 200



SCALE: 1"=100'

- STONE FOUND
- 5/8" REBAR FOUND UNLESS OTHERWISE NOTED
- 5/8" REBAR SET WITH I.D. CAP I.D. CAP MARKED "BAKER 6938"

PAINT TOWNSHIP
4TH. QTR., LOT 30
T-10 N; R-5 W
HOLMES COUNTY, OHIO

SURVEYED FOR: DAVID LEE MILLER

REFERENCES

DEED VOL. 246 PAGE 552
DEED VOL. 180 PAGE 114
PLAT VOL. 14 PAGE 622
BEARINGS FROM PLAT VOL. 14 PAGE 622

Instrument 201200075484 OR
Book Page 19 2005

201200075484
Filed for Record in
HOLMES COUNTY, OH
ANITA HALL, COUNTY RECORDER
02-16-2012 At 03:14 pm.
SMALL PLAT 40.00
OR Book 19 Page 2005 - 2005

OR 231 p 3200




201200075484
MILLER MAST MASON
& BOWLING ATTYS
MILLERSBURG OH

I CERTIFY THIS SURVEY TO BE CORRECT
TO THE BEST OF MY KNOWLEDGE.

Donald C. Baker
DONALD C. BAKER P.S. 6938


DATE: JANUARY 4, 2012
FDB\CJG
FILE NAME: WORK4\S-449-11\MLD

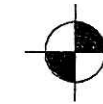

DONALD C. BAKER SURVEYING
138 N. CLAY STREET
MILLERSBURG, OHIO 44654
PH. 330-674-4788
FAX 330-674-6027

APPROVED FOR TRANSFER ONLY
NO SUPPLEMENTAL PLAT REQUIRED
(C.L.S. 711.001 & 711.031)
Not valid for building unless
approved by Board of Health,
HOLMES CO. PLANNING COMM.

By *[Signature]* Date *1/31/12*

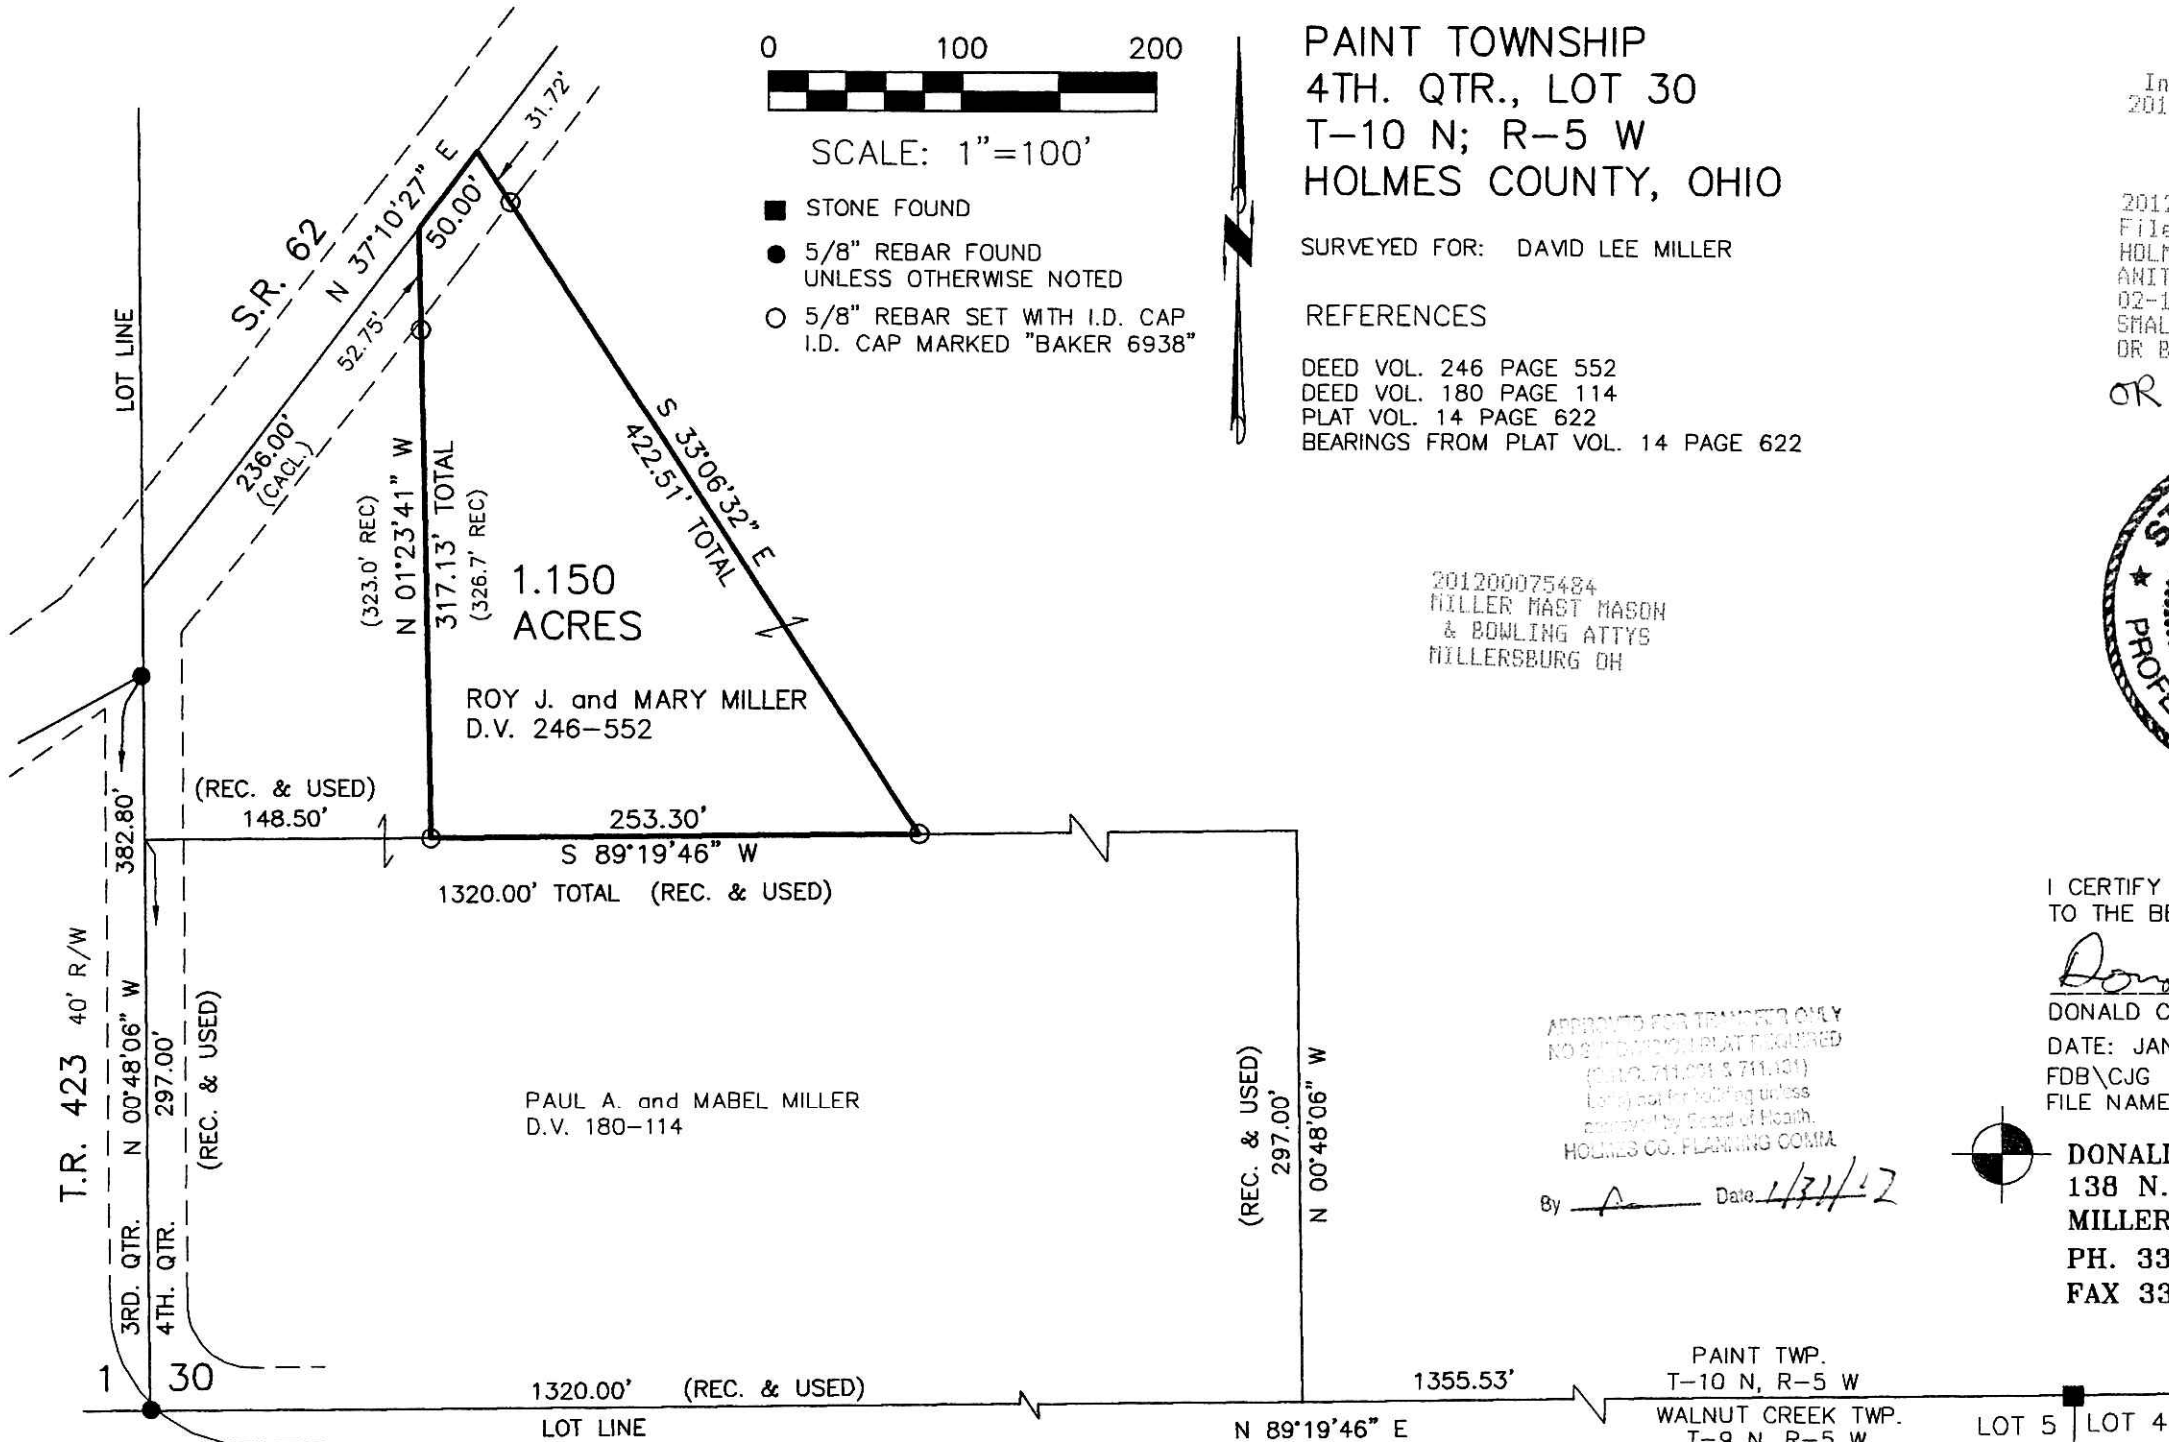

PLAT APPROVED

1/31/2012