

HARDY TOWNSHIP
1ST. QTR.
LOTS 31 & 36
T-9N; R-7W
HOLMES COUNTY, OHIO

201200075560
MILLER MAST
MASON & BOWLING ATTYS
MILLERSBURG OH




I CERTIFY THIS SURVEY TO BE CORRECT TO THE BEST OF MY KNOWLEDGE.

Donald C. Baker
DONALD C. BAKER PS 6938

DATE: JAN. 7, 2002
DATE REVISED: JAN. 4, 2012 (TO UPDATE LANDOWNER NAMES)

F.C.C./FDB File name: C:\WORK3\S-17-12\ALG
Previous File name: C:\JOBS\S-354-01\ERZ


DONALD C. BAKER SURVEYING
138 N. CLAY ST.
MILLERSBURG, OHIO 44654
PH. 330-674-4788
FAX 330-674-6027

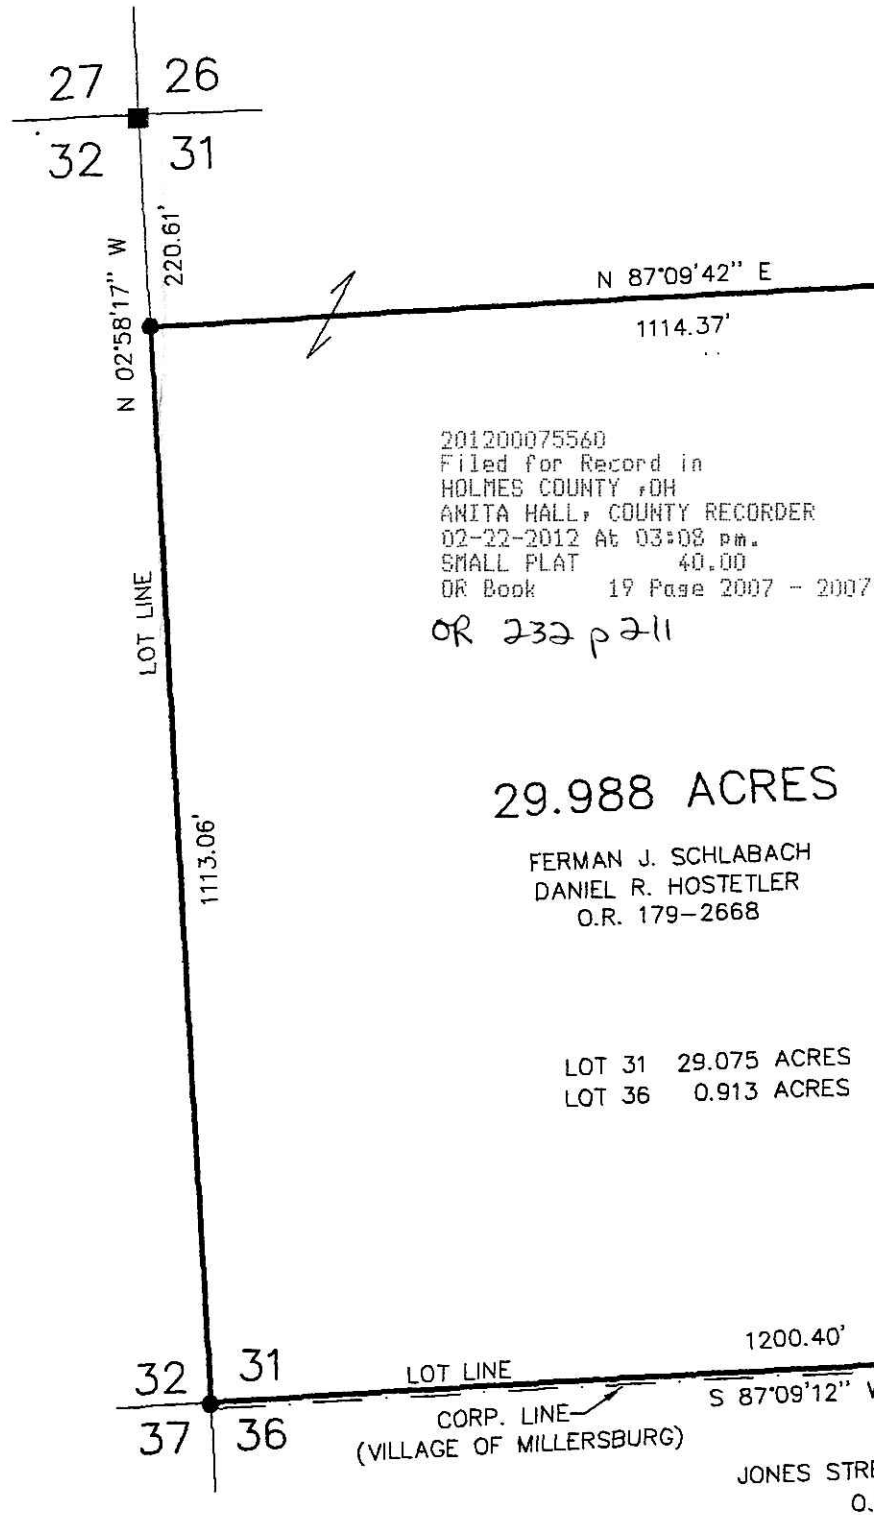


Additional approval for this and any adjacent properties must be requested and granted prior to any future transfers by deed. Recording of this document does not waive the requirements of local Health District, Subdivision Regulations or other governing authorities which may be in effect at the time of any future deed transfer.

REFERENCES:

- DEED VOL. 262 PAGE 126
- DEED VOL. 235 PAGE 306
- O.R. VOL. 8 PAGE 962
- O.R. VOL. 9 PAGE 739
- PLAT VOL. 9 PAGE 119
- PLAT VOL. 10 PAGE 774
- PLAT VOL. 10 PAGE 939
- PLAT VOL. 12 PAGE 446
- PLAT VOL. 14 PAGE 341
- BEARINGS FROM PLAT VOL. 12 PAGE 446

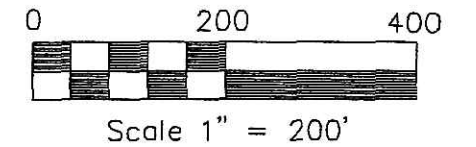

- IRON PIN FOUND
- STONE FOUND

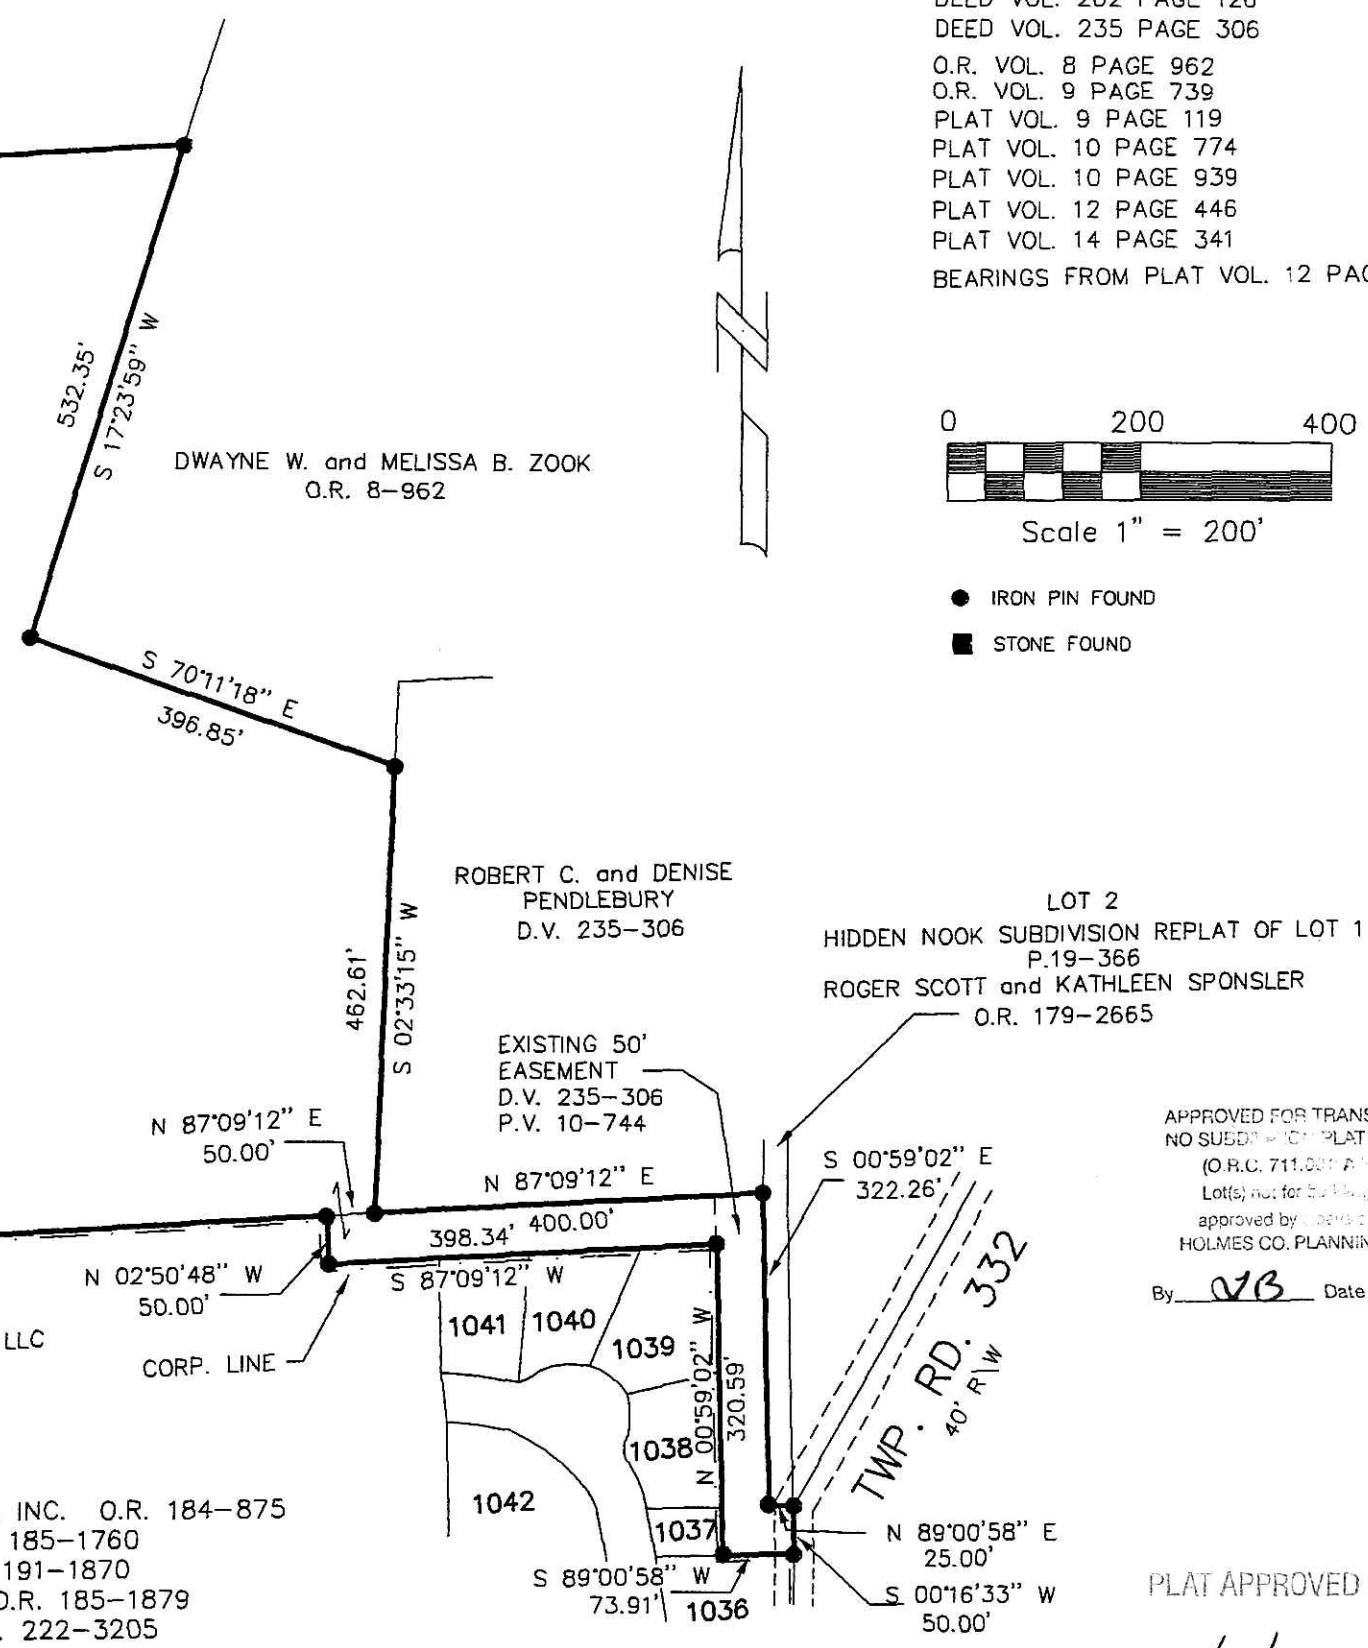

APPROVED FOR TRANSFER ONLY
NO SUBDIVISION PLAT REQUIRED
(O.R.C. 711.031 & 711.131
Lot(s) not for building unless
approved by local health.
HOLMES CO. PLANNING COMM.

By *DB* Date *1-30-12*

PLAT APPROVED

1/18/2012