

0 100 200



SCALE: 1"=100'

- STONE FOUND
- 5/8" REBAR FOUND UNLESS OTHERWISE NOTED
- 5/8" REBAR SET WITH I.D. CAP I.D. CAP MARKED "BAKER 6938"

PROPOSED TOWER SITE SURVEY


KNOX TOWNSHIP
1ST. QTR., LOT 10
T-9 N; R-9 W
HOLMES COUNTY, OHIO

SURVEYED FOR: HOLMES COUNTY

REFERENCES

O.R. VOL. 181 PAGE 1697
O.R. VOL. 205 PAGE 749
PLAT VOL. 18 PAGE 553
PROPERTY LINE SURVEY BY AARON L. GERBER
DATED NOV. 18, 2010.
BEARINGS ASSUMED

201200075569
Filed for Record in
HOLMES COUNTY, OH
ANITA HALL, COUNTY RECORDER
02-23-2012 At 02:06 pm.
CHTY SH PLT .00
OR Book 19 Page 2008 - 2008
OR 232 p 274

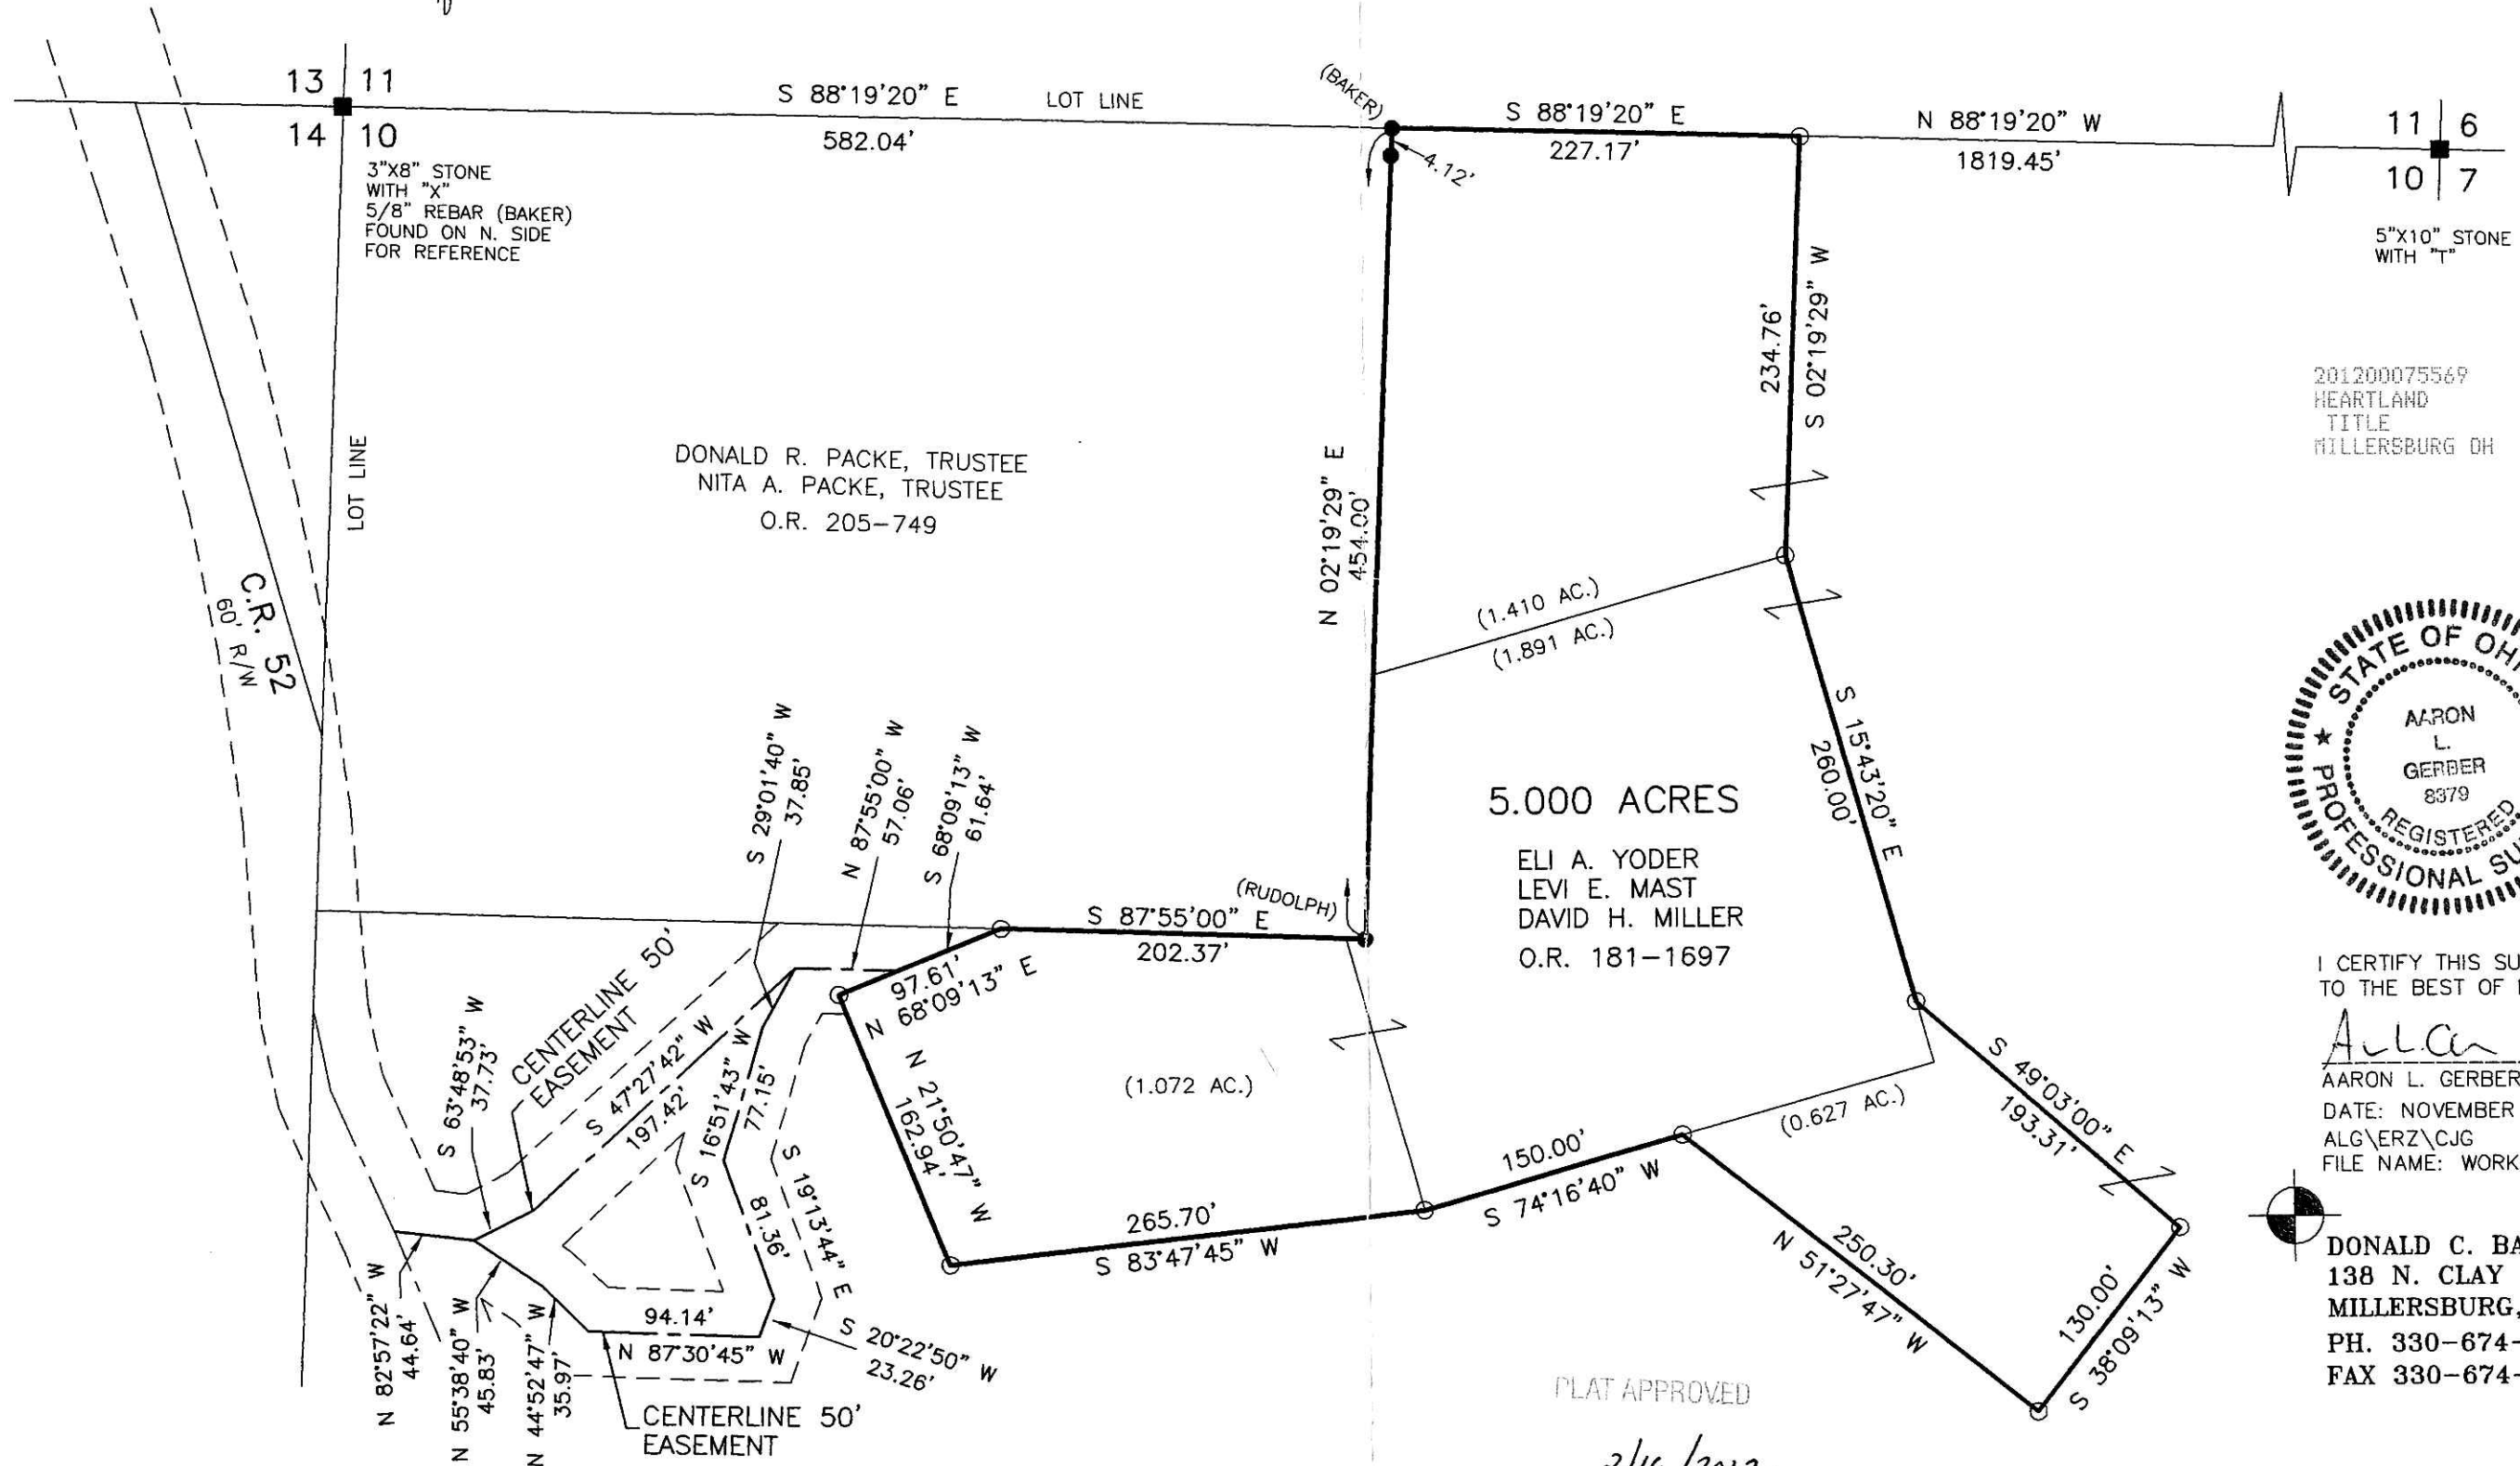


201200075569
HEARTLAND
TITLE
MILLERSBURG OH



I CERTIFY THIS SURVEY TO BE CORRECT TO THE BEST OF MY KNOWLEDGE.

A.L.G.

AARON L. GERBER P.S. 8379
DATE: NOVEMBER 21, 2011
ALG\ERZ\CJG
FILE NAME: WORK3\S-197-11\AG\MD

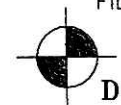

DONALD C. BAKER SURVEYING
138 N. CLAY STREET
MILLERSBURG, OHIO 44654
PH. 330-674-4788
FAX 330-674-6027

PLAT APPROVED

2/16/2012