


WASHINGTON TOWNSHIP
 N.W. QTR. SECTION 2
 T-19 N; R-15 W
 HOLMES COUNTY, OHIO

SURVEYED FOR: DAVID KICK

0 100 200

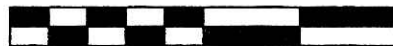

SCALE: 1"=100'

- ▲ R.R. SPIKE FOUND
- 5/8" REBAR FOUND
UNLESS OTHERWISE NOTED
- 5/8" REBAR SET WITH I.D. CAP
I.D. CAP MARKED "BAKER 6938"



I CERTIFY THIS SURVEY TO BE CORRECT
 TO THE BEST OF MY KNOWLEDGE.


Donald C Baker

DONALD C. BAKER P.S. 6938

DATE: JANUARY 24, 2012


FDB\CJG

FILE NAME: WORK4\S-28-12\MLD

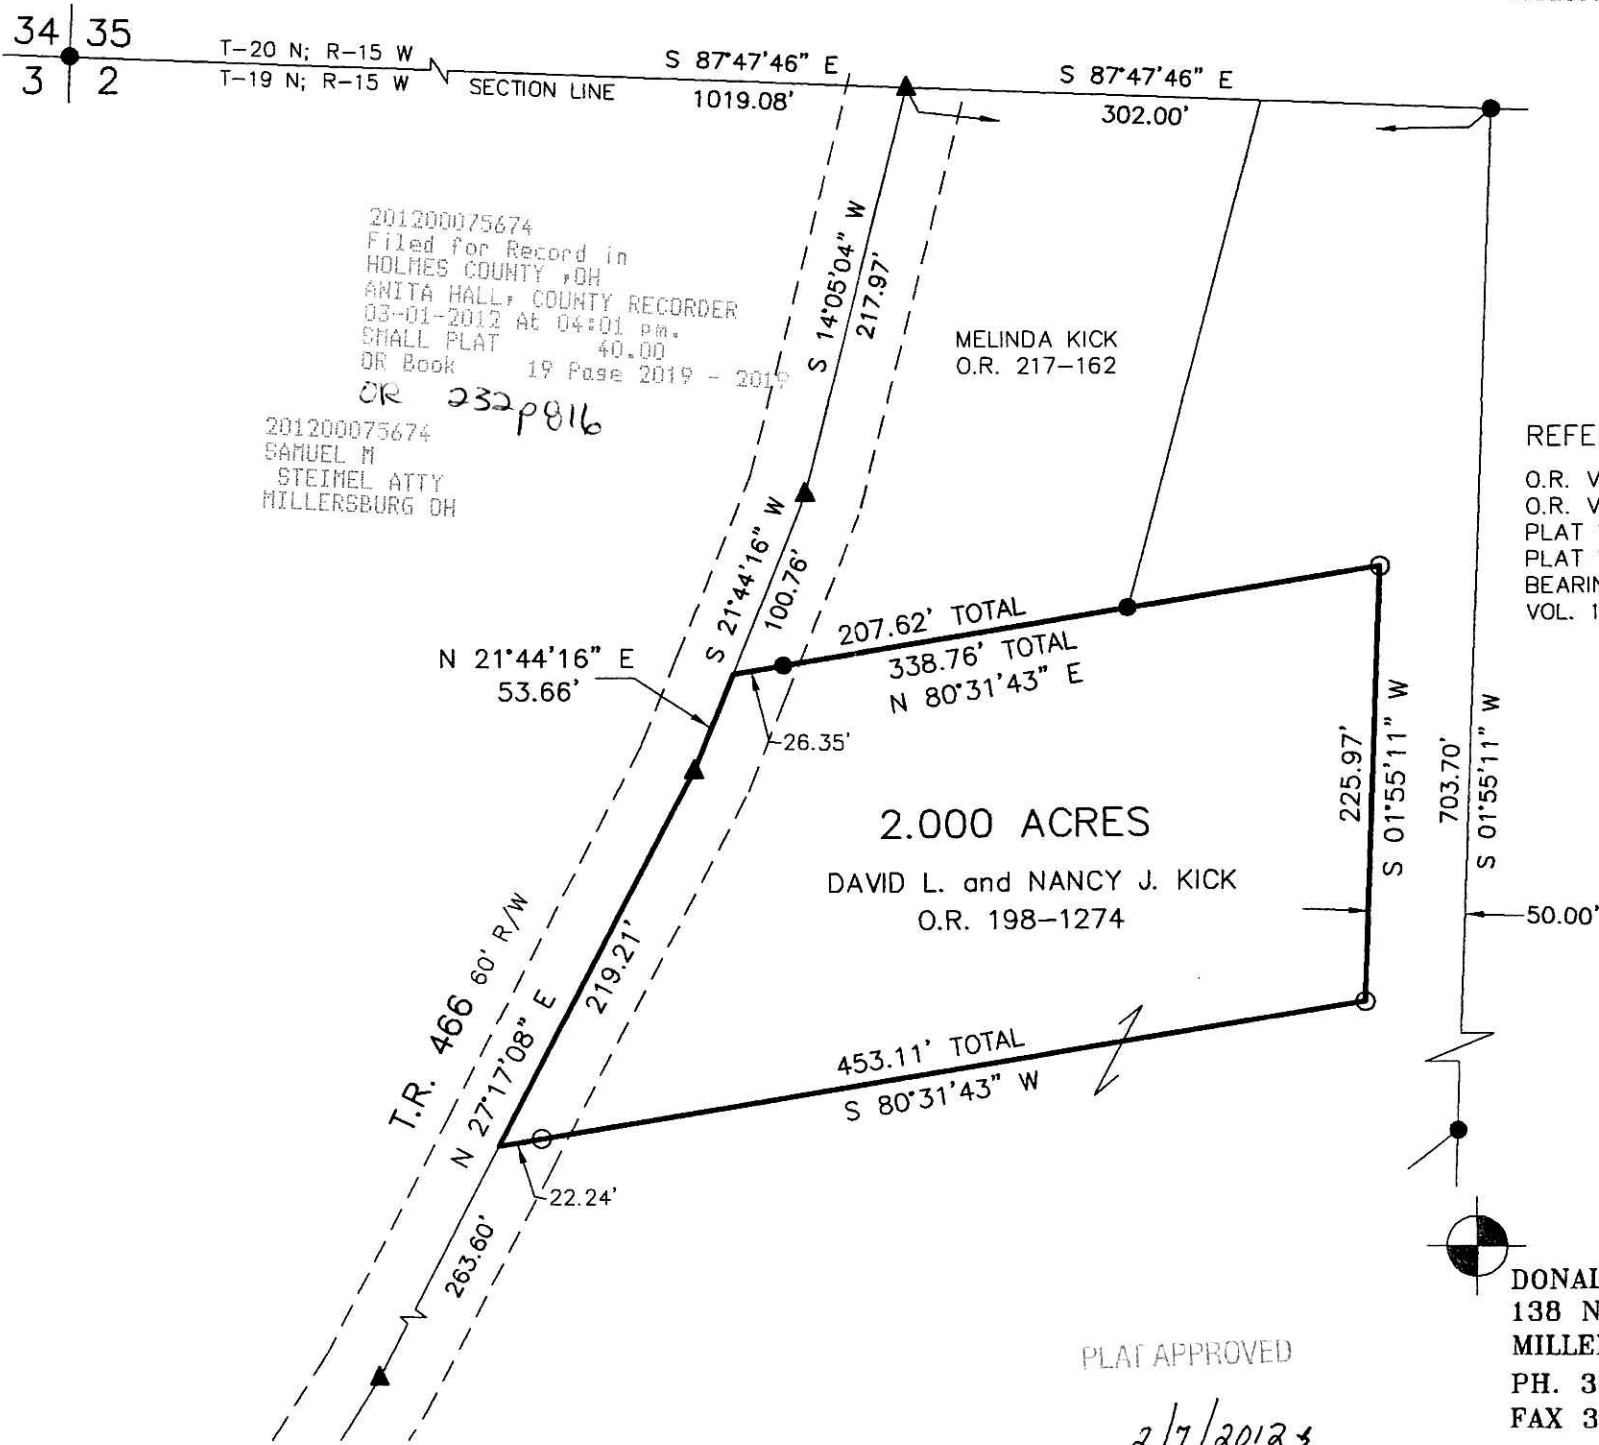

PLAT APPROVED

2/7/2012

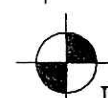

DONALD C. BAKER SURVEYING
 138 N. CLAY STREET
 MILLERSBURG, OHIO 44654
 PH. 330-674-4788
 FAX 330-674-6027