

201200075693  
 Filed for Record in  
 HOLMES COUNTY, OH  
 ANITA HALL, COUNTY RECORDER  
 03-02-2012 At 01:02 pm.  
 SMALL PLAT 40.00  
 OR Book 19 Page 2023 - 2023  
 ORV 232 pgs 882-887

MONROE TOWNSHIP  
 FRACTIONAL SECTION 23  
 T-17 N; R-14 W  
 1ST. QTR. LOT 21  
 T-9 N; R-8 W  
 HOLMES COUNTY, OHIO

SURVEYED FOR: EWING FARMS LLC

REFERENCES

- DEED VOL. 265 PAGE 842
- DEED VOL. 256 PAGE 119
- O.R. VOL. 86 PAGE 863
- O.R. VOL. 42 PAGE 496
- O.R. VOL. 149 PAGE 541
- PLAT VOL. 12 PAGE 981
- PLAT VOL. 14 PAGE 919
- PLAT VOL. 15 PAGE 35
- BEARINGS FROM PLAT  
 VOL. 14 PAGE 919



KEVIN D. and TERESA K.  
 BAMFORD O.R. 86-863

201200075693  
 WILLIAM ANFANG ATTORNEY  
 434 N MARKET ST  
 WOOSTER OH 44691

DONALD C. BAKER SURVEYING  
 138 N. CLAY STREET  
 MILLERSBURG, OHIO 44654  
 PH. 330-674-4788  
 FAX 330-674-6027

PLAT APPROVED

2-17-2012 Ky

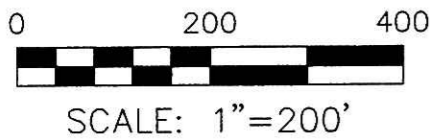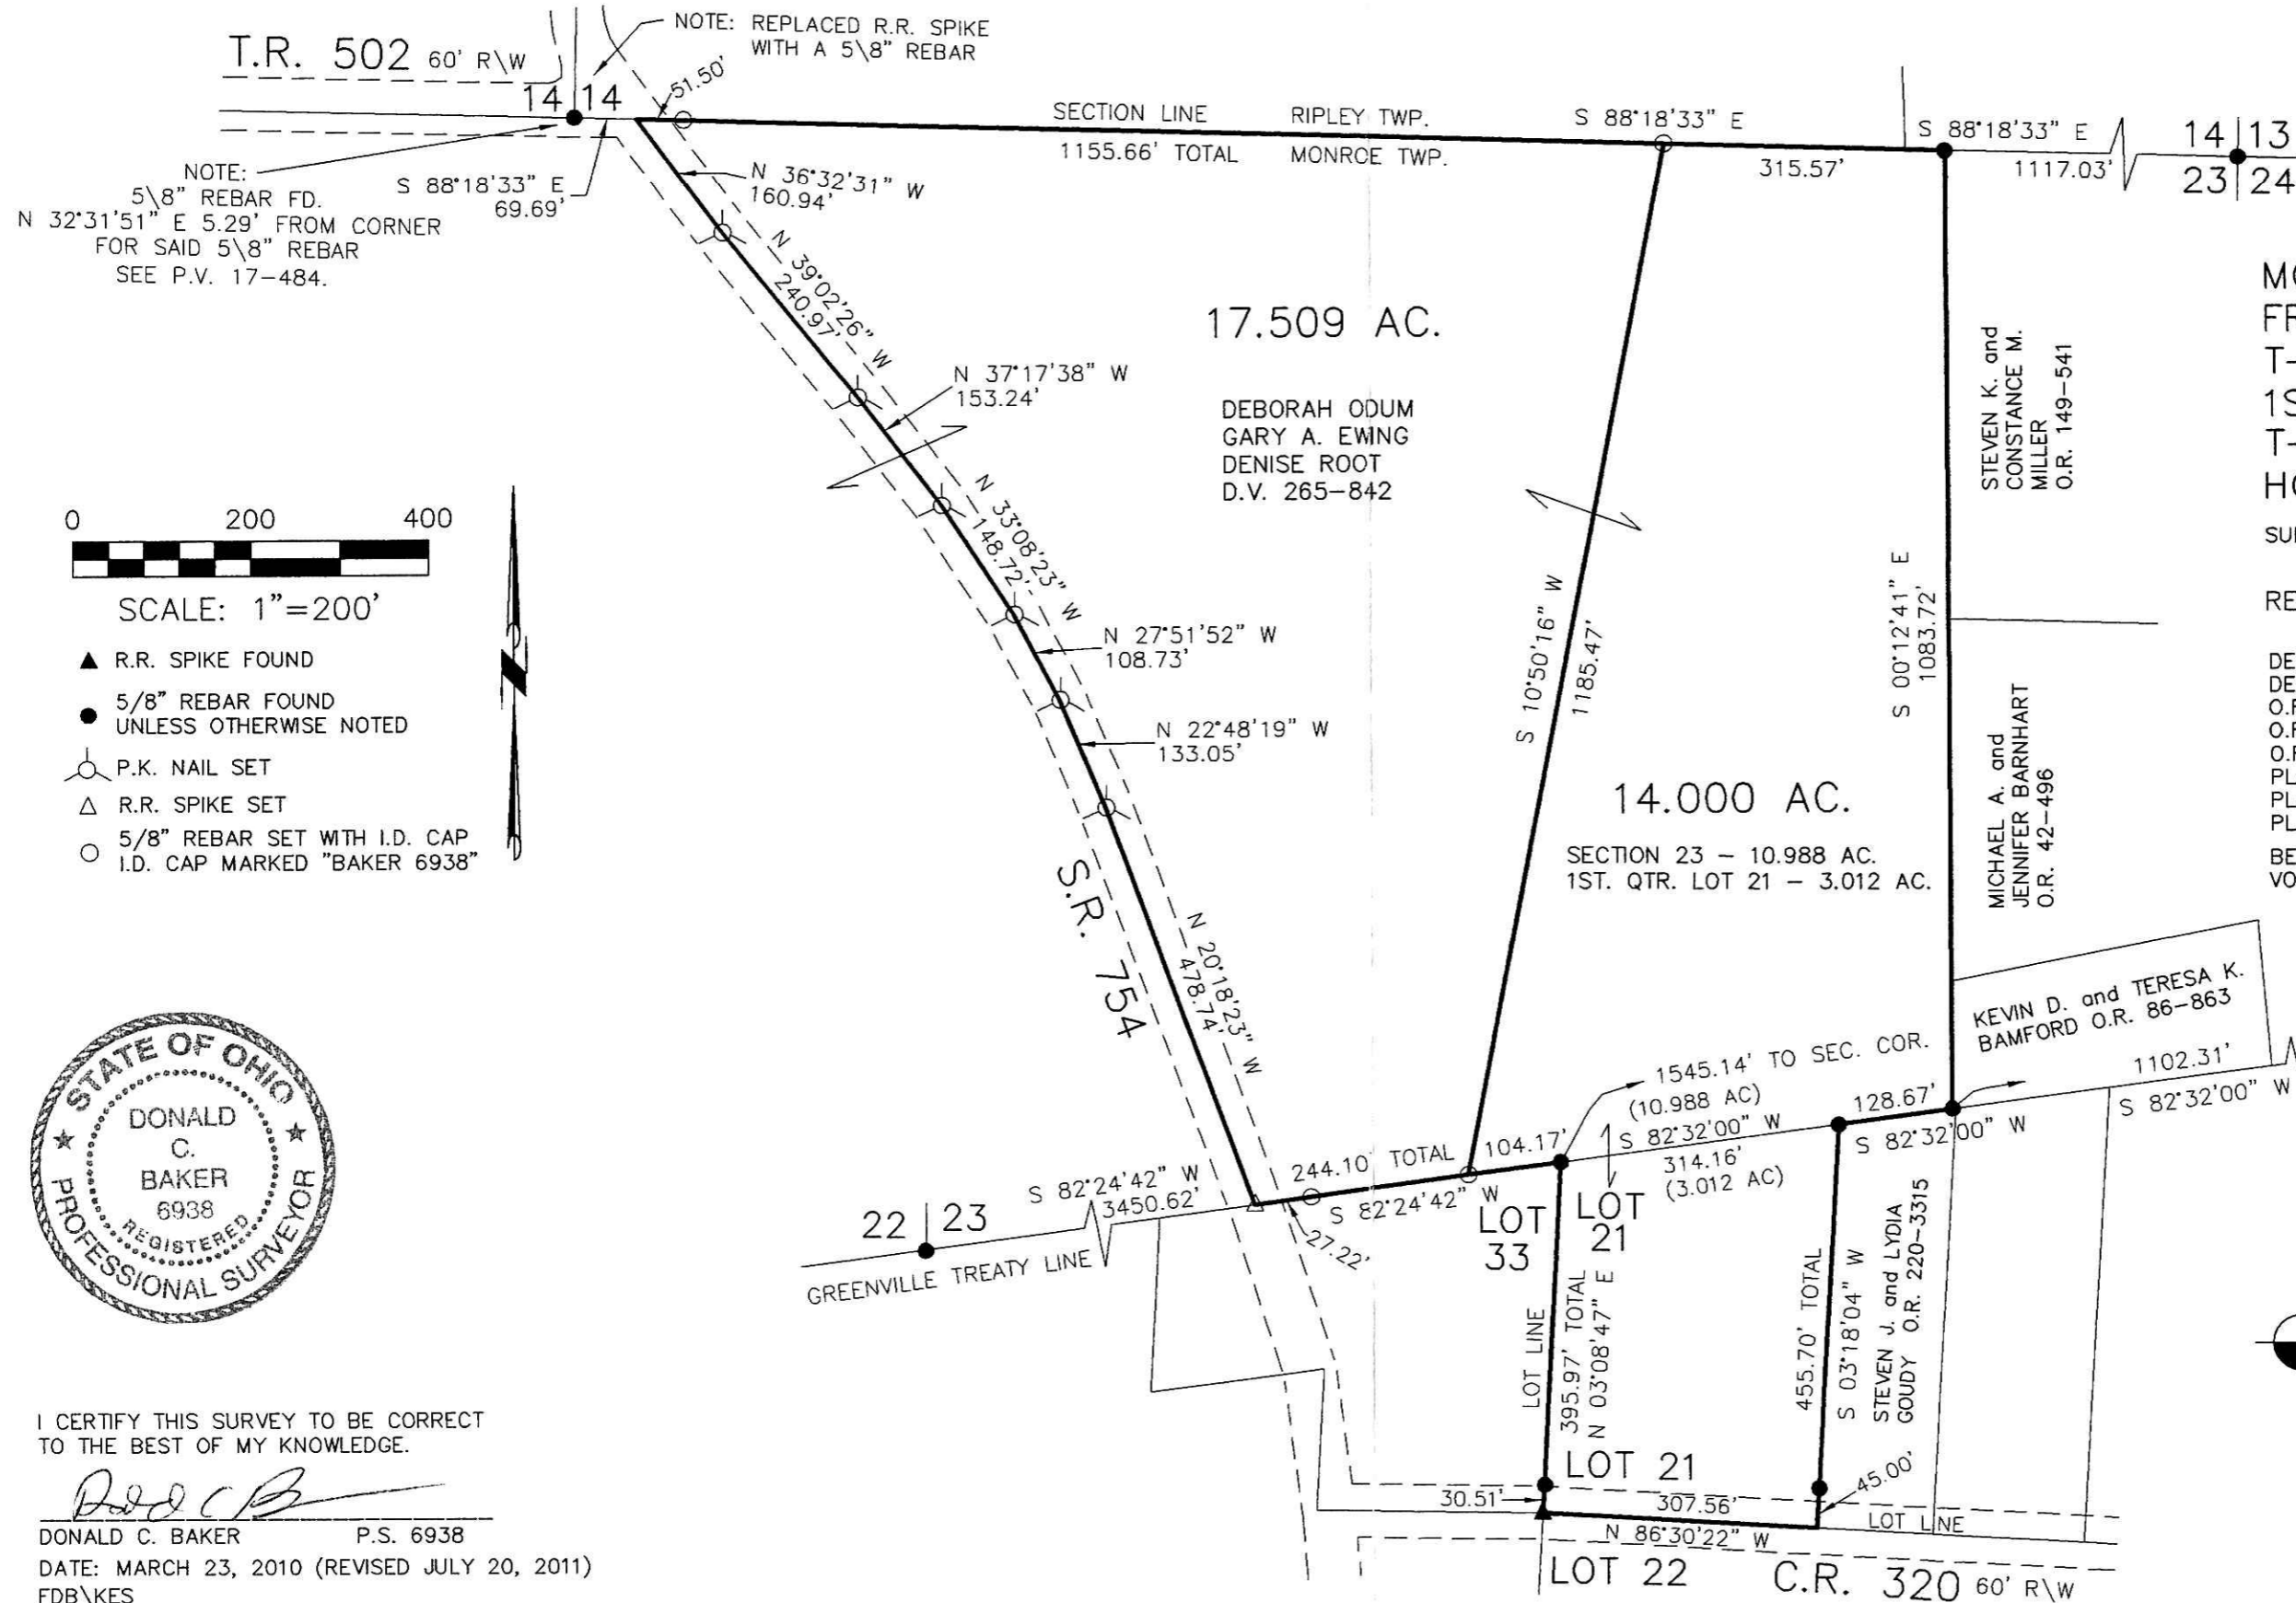

- ▲ R.R. SPIKE FOUND
- 5/8" REBAR FOUND UNLESS OTHERWISE NOTED
- P.K. NAIL SET
- △ R.R. SPIKE SET
- 5/8" REBAR SET WITH I.D. CAP I.D. CAP MARKED "BAKER 6938"



I CERTIFY THIS SURVEY TO BE CORRECT TO THE BEST OF MY KNOWLEDGE.

*Donald C. Baker*

DONALD C. BAKER P.S. 6938  
 DATE: MARCH 23, 2010 (REVISED JULY 20, 2011)  
 FDB/KES  
 FILE NAME: WORK4\S-79-10