



SCALE: 1"=100'

- ▲ R.R. SPIKE FOUND
- 5/8" REBAR FOUND UNLESS OTHERWISE NOTED

RESURVEY OF D.V. 131-356,
D.V. 210-603 & O.R. 222-1192


KNOX TOWNSHIP
2ND. QTR., LOT 2
T-9 N; R-9 W
HOLMES COUNTY, OHIO

SURVEYED FOR: PHYLLIS GALBRAITH

Additional approval for this and any adjacent properties must be requested and granted prior to any future transfers by deed. Recording of this document does not waive the requirements of local Health District Subdivision Regulations or other governing authorities which may be in effect at the time of any future deed transfer.



Instrument 201200076032 OR Book Page 19 2028

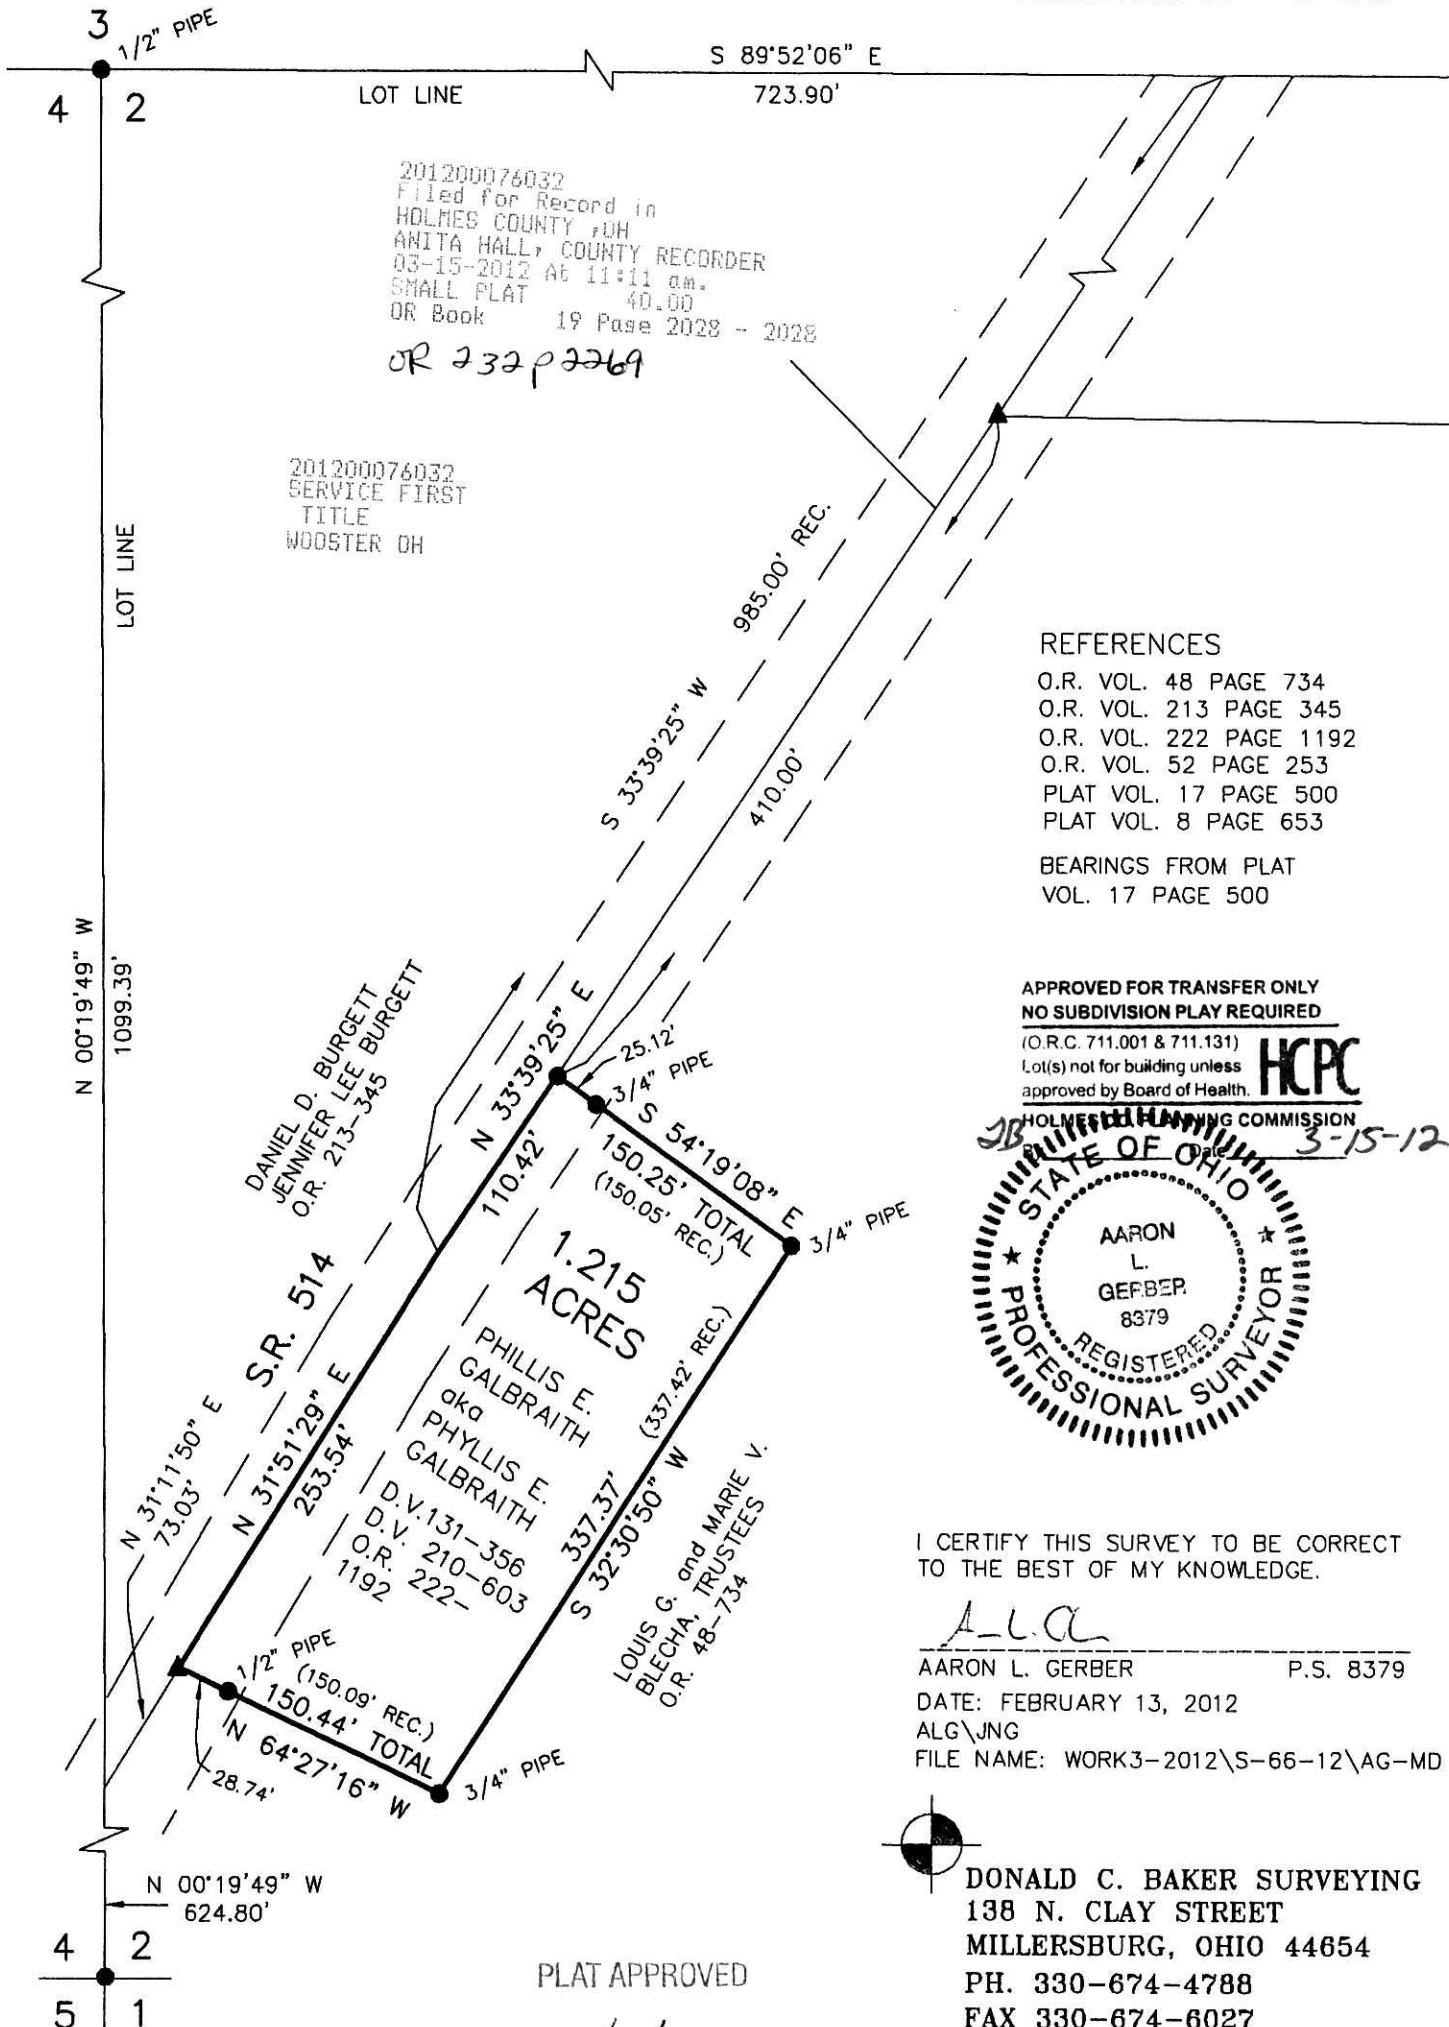

201200076032
Filed for Record in
HOLMES COUNTY, OH
ANITA HALL, COUNTY RECORDER
03-15-2012 At 11:11 am.
SMALL PLAT 40.00
OR Book 19 Page 2028 - 2028
OR 232 p 2269

201200076032
SERVICE FIRST
TITLE
WOOSTER OH

REFERENCES

- O.R. VOL. 48 PAGE 734
- O.R. VOL. 213 PAGE 345
- O.R. VOL. 222 PAGE 1192
- O.R. VOL. 52 PAGE 253
- PLAT VOL. 17 PAGE 500
- PLAT VOL. 8 PAGE 653

BEARINGS FROM PLAT
VOL. 17 PAGE 500

APPROVED FOR TRANSFER ONLY
NO SUBDIVISION PLAY REQUIRED

(O.R.C. 711.001 & 711.131)
Lot(s) not for building unless
approved by Board of Health.



I CERTIFY THIS SURVEY TO BE CORRECT
TO THE BEST OF MY KNOWLEDGE.

A.L.G.
AARON L. GERBER P.S. 8379
DATE: FEBRUARY 13, 2012
ALG\JNG
FILE NAME: WORK3-2012\S-66-12\AG-MD



DONALD C. BAKER SURVEYING
138 N. CLAY STREET
MILLERSBURG, OHIO 44654
PH. 330-674-4788
FAX 330-674-6027

PLAT APPROVED

3/14/2012