

SCALE: 1"=100'

- DRILL HOLE FOUND
- ▲ R.R. SPIKE FOUND
- 1/2" PIPE FOUND
UNLESS OTHERWISE NOTED
- △ R.R. SPIKE SET
- 5/8" REBAR SET WITH I.D. CAP
I.D. CAP MARKED "BAKER 6938"

SALT CREEK TOWNSHIP
3RD. QTR., LOT 21
T-10 N; R-5 W
HOLMES COUNTY, OHIO


SURVEYED FOR: REUBEN RABER

201200076128
Filed for Record in
HOLMES COUNTY, OH
ANITA HALL, COUNTY RECORDER
03-20-2012 At 02:24 pm.
SMALL PLAT 40.00
OR Book 19 Page 2031 - 2031
ORV 232 page 2863

Instrument 201200076128 OR
Book Page 19 2031

APPROVED FOR RECORD ONLY
NO OTHER PLAT REQUIRED
(O.R. 71501 8-7-11-11)
Laws and Ordinances
approved by Board of Health
HOLMES CO. PLANNING COMM.

By me Date 11/17/12
201200076128
MONROE STREET TITLE COMPANY
MILLERSBURG OH 44654

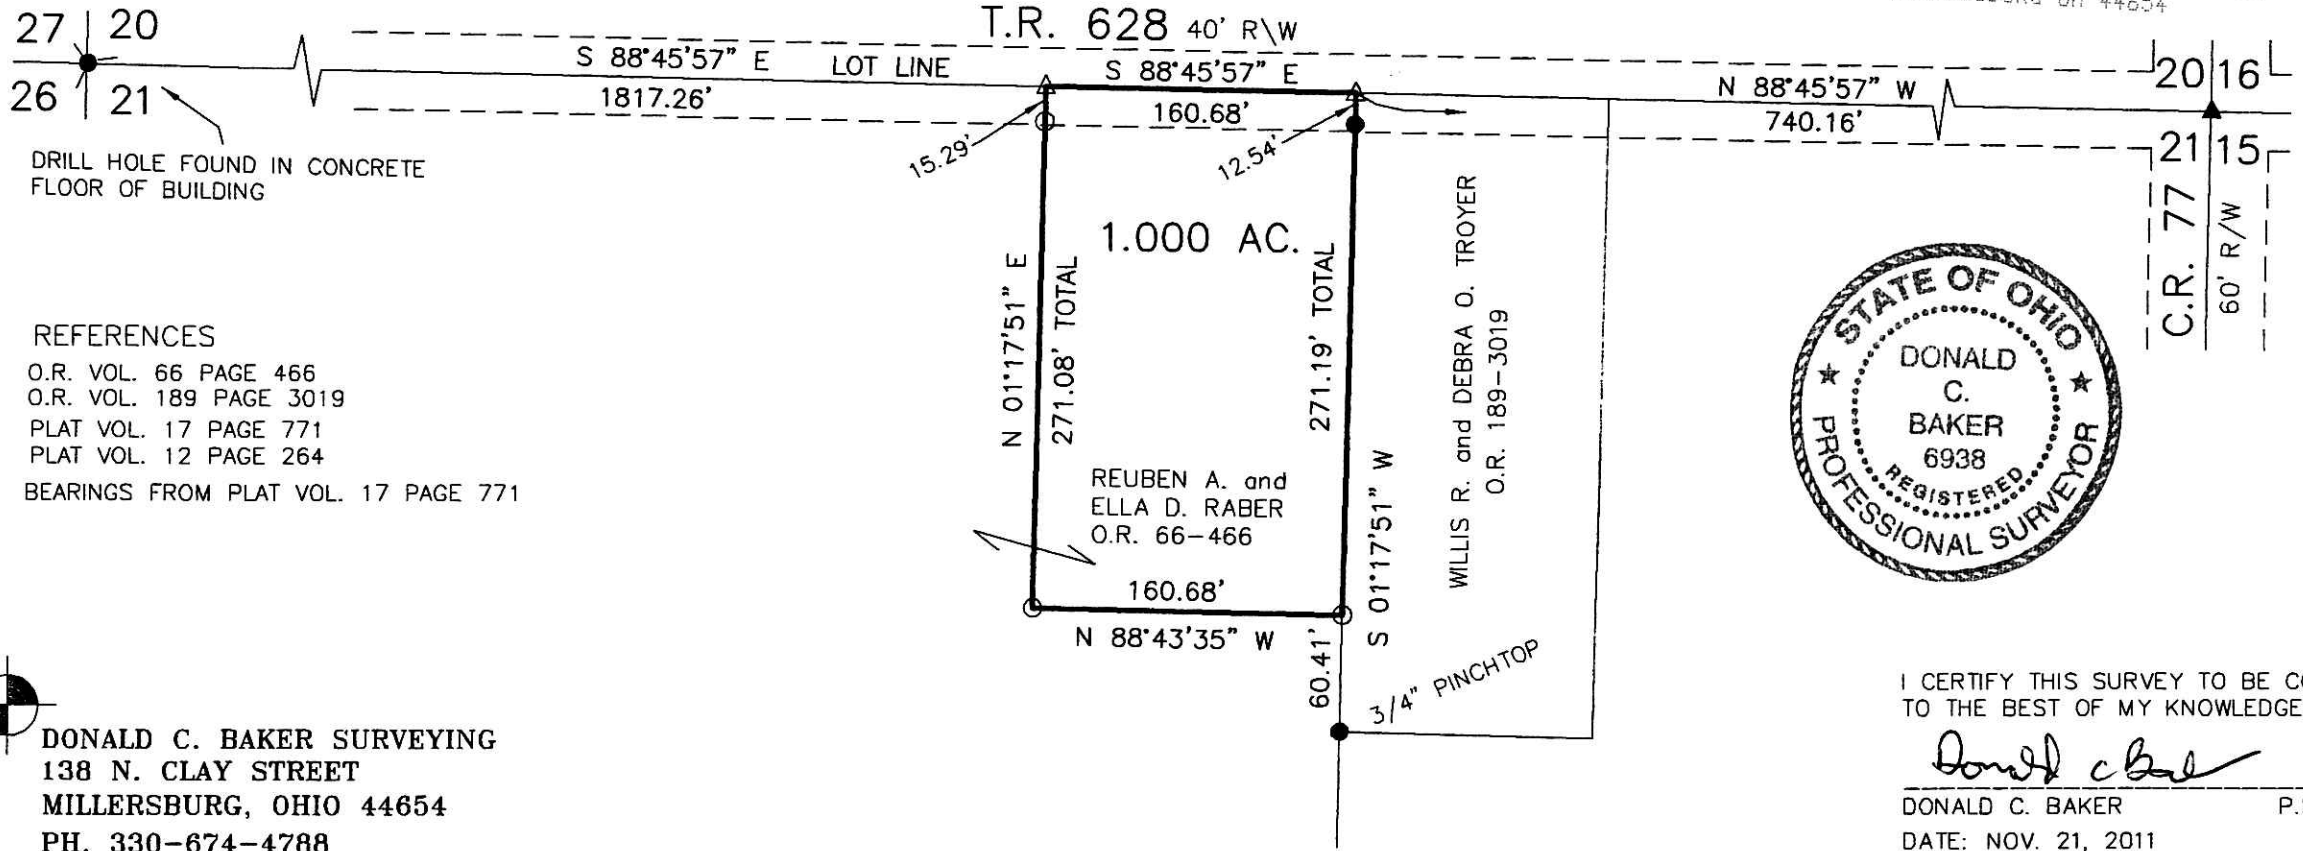

REFERENCES

- O.R. VOL. 66 PAGE 466
- O.R. VOL. 189 PAGE 3019
- PLAT VOL. 17 PAGE 771
- PLAT VOL. 12 PAGE 264
- BEARINGS FROM PLAT VOL. 17 PAGE 771




I CERTIFY THIS SURVEY TO BE CORRECT TO THE BEST OF MY KNOWLEDGE.

Donald C. Baker

DONALD C. BAKER P.S. 6938
DATE: NOV. 21, 2011
FDB\JG
FILE NAME: WORK4\S-555-11

PLAT APPROVED

11/17/2012

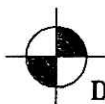

DONALD C. BAKER SURVEYING
138 N. CLAY STREET
MILLERSBURG, OHIO 44654
PH. 330-674-4788
FAX 330-674-6027