


SALT CREEK TOWNSHIP
 N.W. QTR. SECTION 25
 T-15 N; R-12 W
 HOLMES COUNTY, OHIO

SURVEYED FOR: HENRY HERSHBERGER


REFERENCES

DEED VOL. 234 PAGE 100
 O.R. VOL. 183 PAGES 2900 & 2906
 O.R. VOL. 228 PAGE 1520
 O.R. VOL. 229 PAGE 2728
 PLAT VOL. 19 PAGES 517, 730, 1904 & 1953
 BEARINGS FROM PLAT VOL. 19 PAGE 730

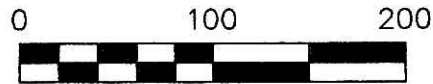

SCALE: 1"=100'

- ▲ R.R. SPIKE FOUND
- 5/8" REBAR FOUND UNLESS OTHERWISE NOTED

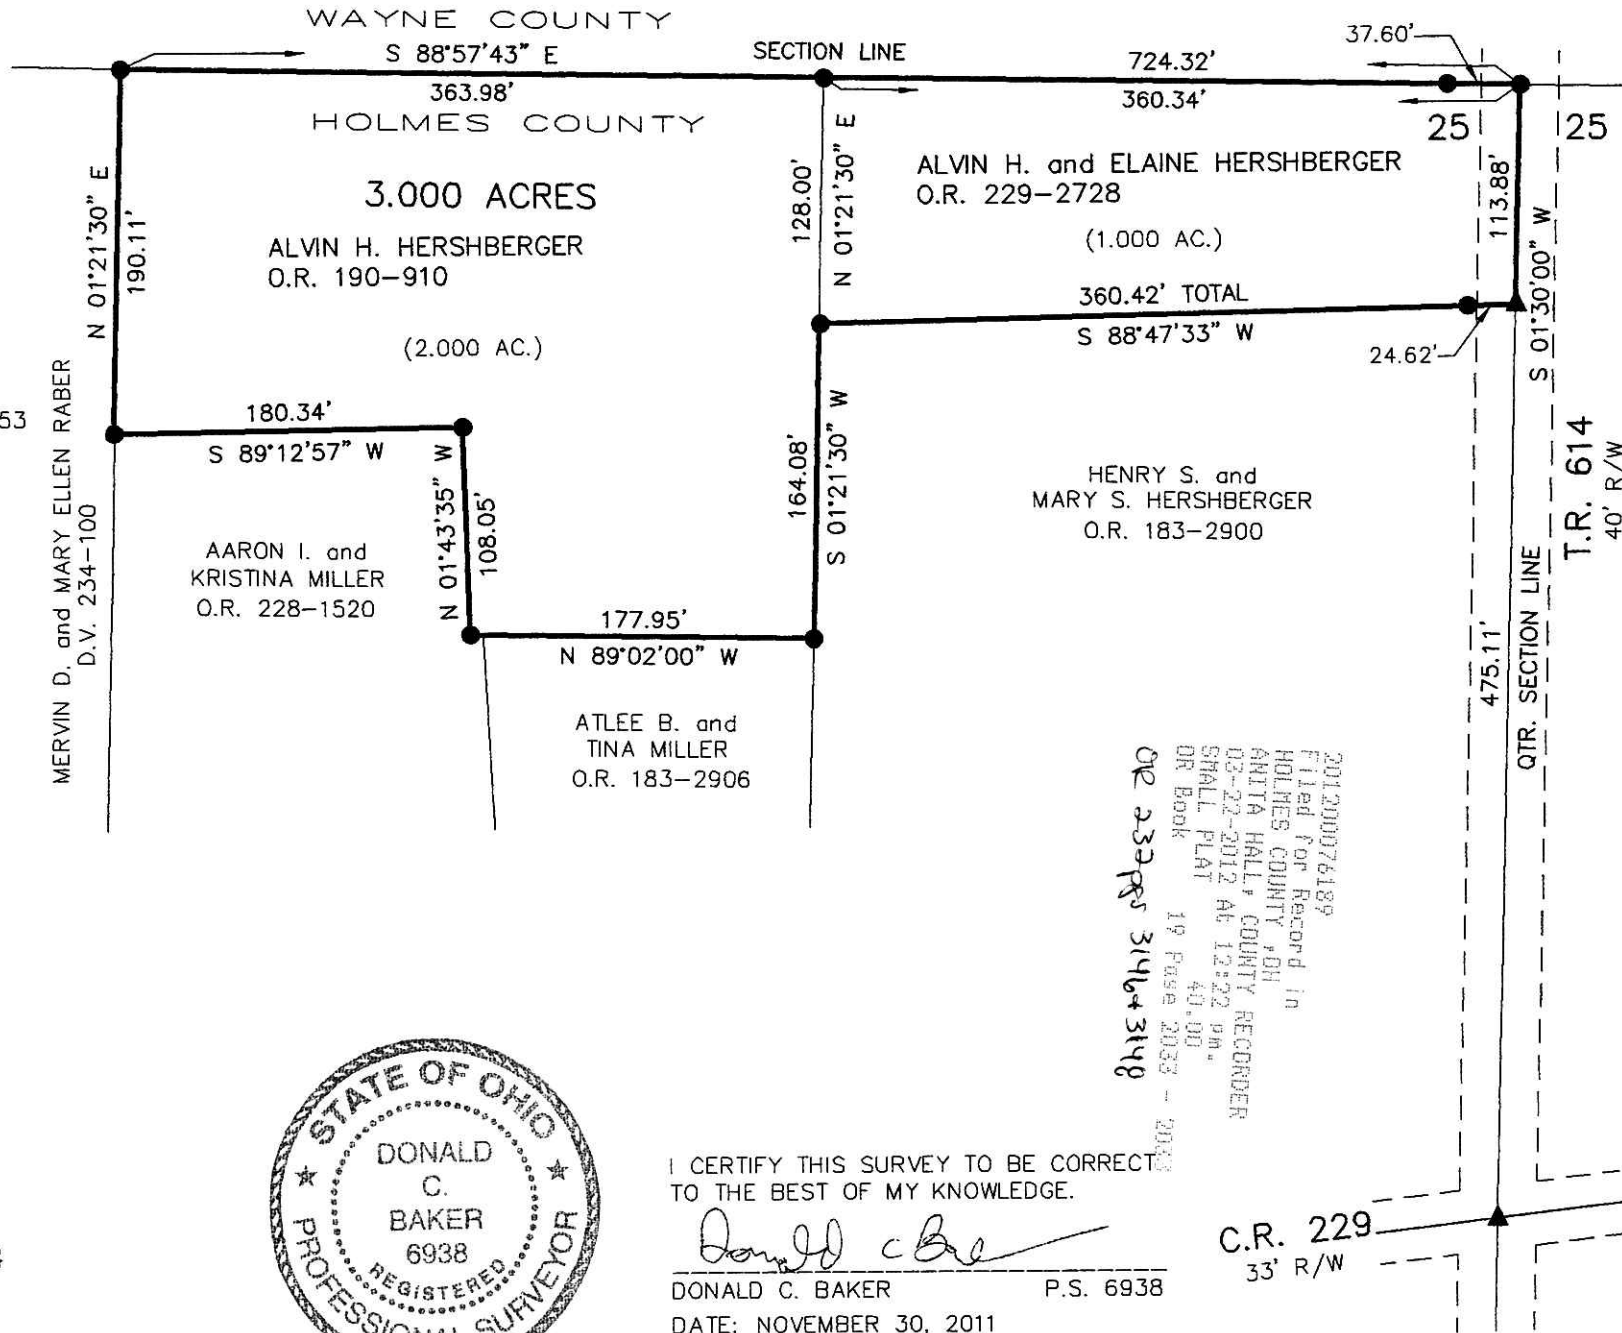

201200076189
 Filed for Record in
 HOLMES COUNTY, OH
 ANITA HALL, COUNTY RECORDER
 02-22-2012 At 12:22 PM.
 SHALL PLAT
 OR Book 19 Page 2033 - 2035
 OR 233 pgs 3146+3149



I CERTIFY THIS SURVEY TO BE CORRECT TO THE BEST OF MY KNOWLEDGE.

Donald C. Baker
 DONALD C. BAKER P.S. 6938
 DATE: NOVEMBER 30, 2011
 FDB\CJG
 FILE NAME: WORK4\S-452A-11\MLD-ERZ

DONALD C. BAKER SURVEYING
 138 N. CLAY STREET
 MILLERSBURG, OHIO 44654
 PH. 330-674-4788
 FAX 330-674-6027

201200076189
 CRITCHFIELD, ATTYS
 & JOHNSTON ATTYS
 MILLERSBURG OH

Instrument
 201200076189 OR
 Book Page
 19 2033

PLAT APPROVED

12-29-2011 Hg