


RIPLEY TOWNSHIP
N.W. QTR. SECTION 13
T-17 N; R-14 W
HOLMES COUNTY, OHIO

VICTORY ESTATES
PART OF LOT 3
P.19-724

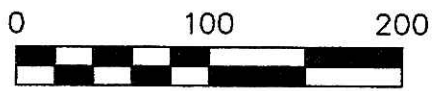

SCALE: 1"=100'

- STONE FOUND
- 5/8" REBAR FOUND UNLESS OTHERWISE NOTED
- 5/8" REBAR SET WITH I.D. CAP I.D. CAP MARKED "BAKER 6938"




I CERTIFY THIS SURVEY TO BE CORRECT TO THE BEST OF MY KNOWLEDGE.

Donald C. Baker

DONALD C. BAKER P.S. 6938
DATE: FEBRUARY 28, 2012

FILE NAME: WORK4\S-98-12\DB-MD

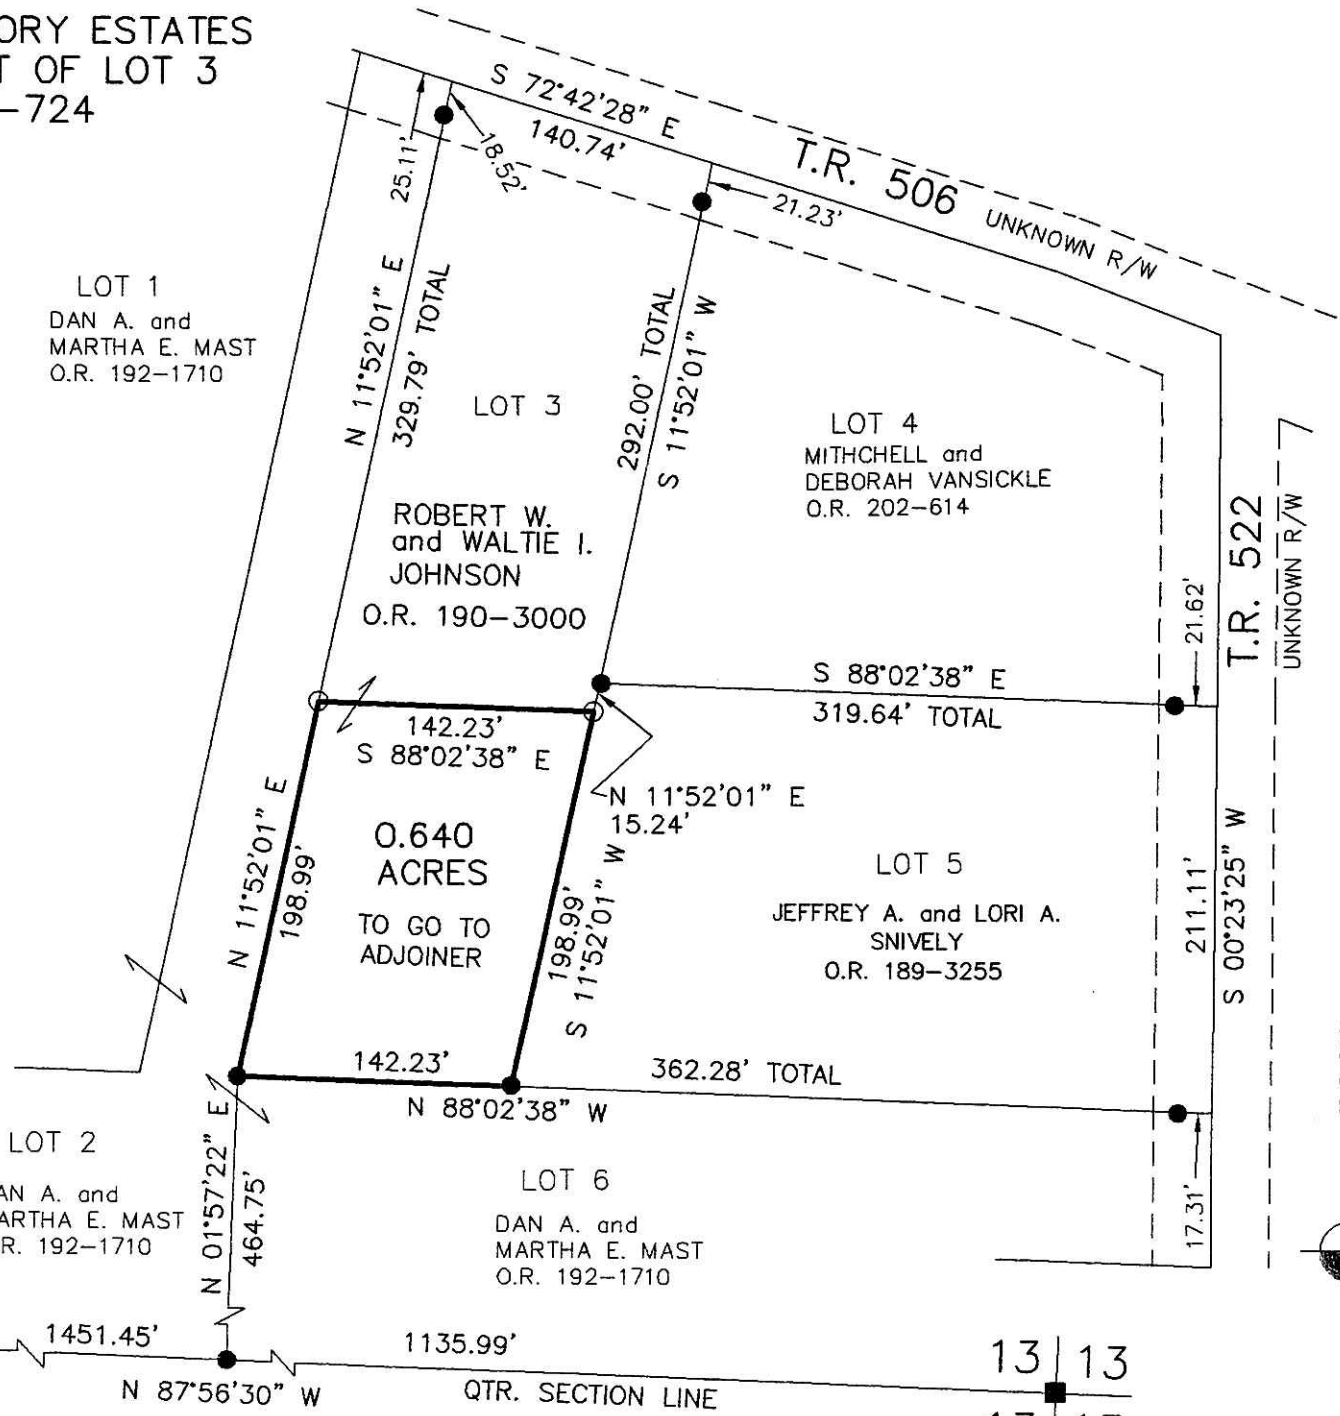

201200076414
Filed for Record in
HOLMES COUNTY, OH
ANITA HALL, COUNTY RECORDER
04-03-2012 At 02:14 pm.
SMALL PLAT 40.00
OR Book 19 Page 2037 - 2037

OR 233p 656


201200076414
FRENCH RIDGE
TITLE
MILLERSBURG OH

PLAT APPROVED

3/29/2012

REFERENCES

- O.R. VOL. 189 PAGE 3255
- O.R. VOL. 190 PAGE 3000
- O.R. VOL. 192 PAGE 1710
- BEARINGS FROM PLAT VOL. 19 PAGE 724

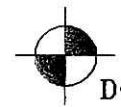

DONALD C. BAKER SURVEYING
138 N. CLAY STREET
MILLERSBURG, OHIO 44654
PH. 330-674-4788
FAX 330-674-6027

