


201200076459  
 Filed for Record in  
 HOLMES COUNTY, OH  
 ANITA HALL, COUNTY RECORDER  
 04-05-2012 At 02:06 PM  
 PLAT NED 43.20  
 DR Book 19 Page 2040 - 2040  
 OR 233946

201200076459  
 PAUL A  
 MILLER LAW  
 MILLERSBURG OH

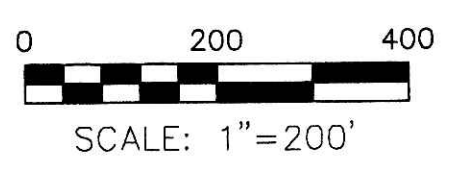


- STONE FOUND
- ▲ R.R. SPIKE FOUND
- 5/8" REBAR FOUND UNLESS OTHERWISE NOTED
- 5/8" REBAR SET WITH I.D. CAP I.D. CAP MARKED "BAKER 6938"


BERLIN TOWNSHIP  
 1ST. QTR., LOT 4  
 T-9 N; R-6 W  
 HOLMES COUNTY, OHIO

SURVEYED FOR: JONAS TROYER

REFERENCES

- DEED VOL. 258 PAGE 1010
- O.R. VOL. 183 PAGE 213
- O.R. VOL. 185 PAGE 906
- BEARINGS FROM PLAT VOL. 16 PAGE 253

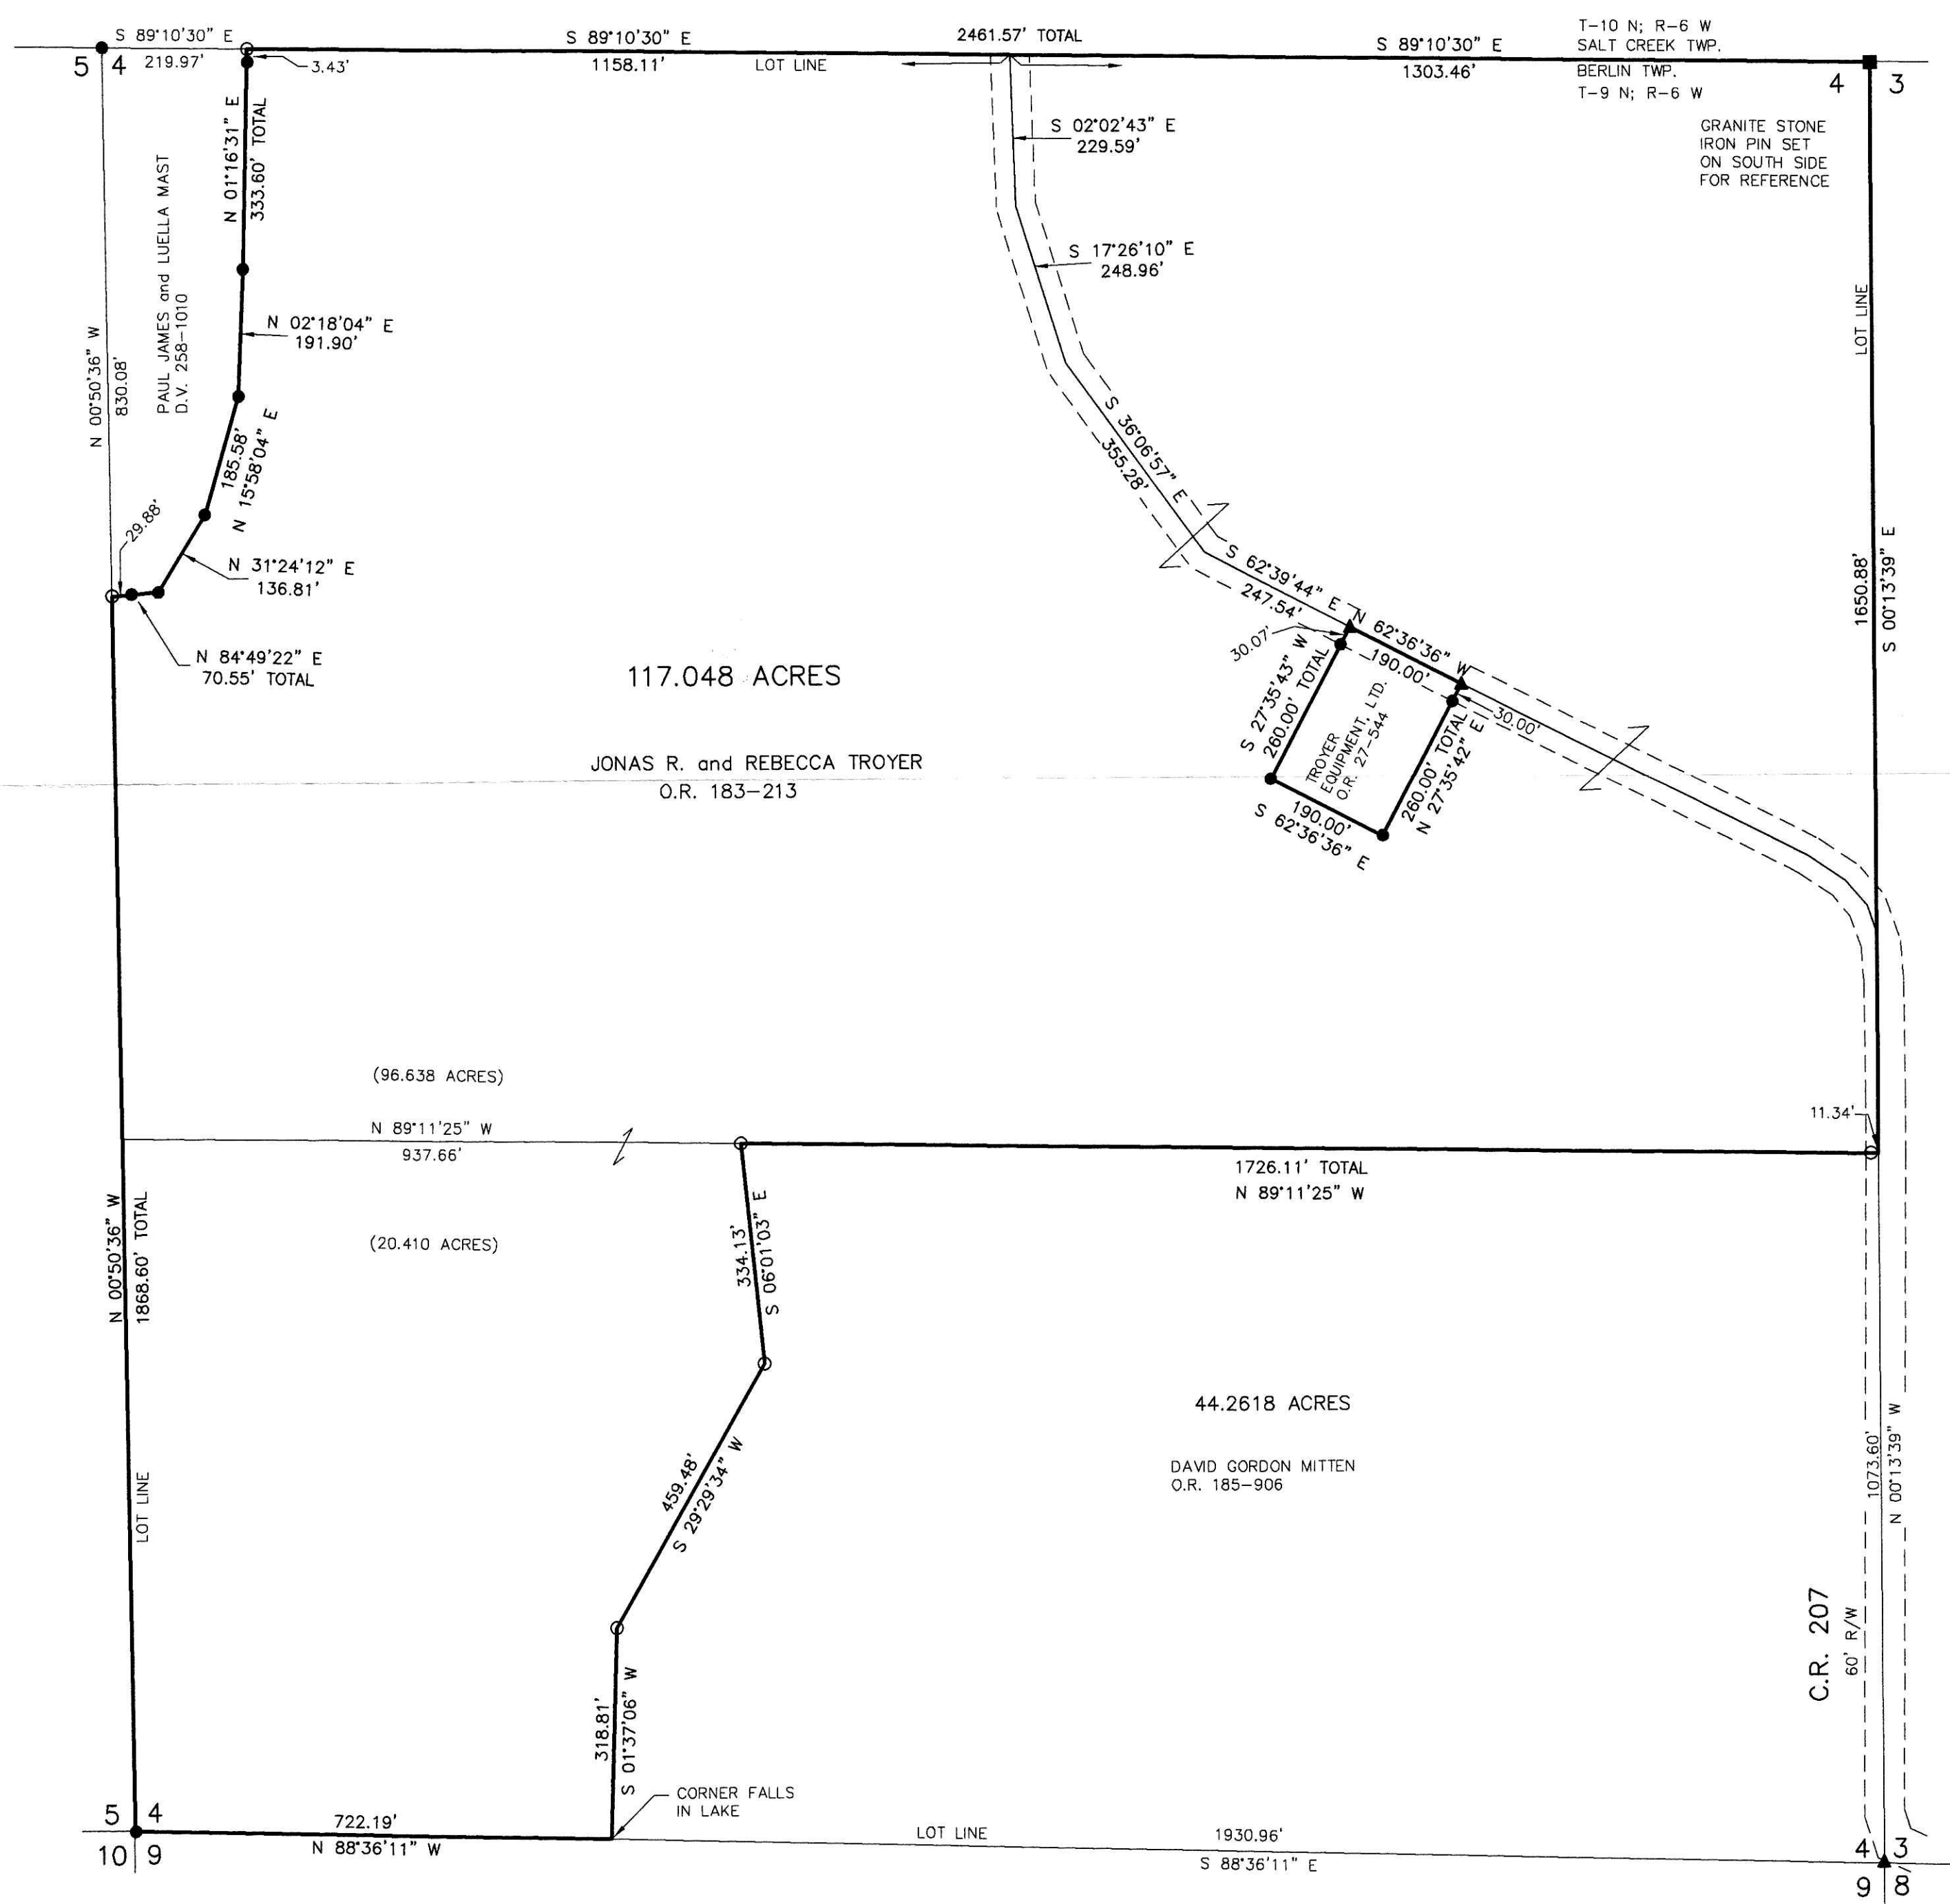

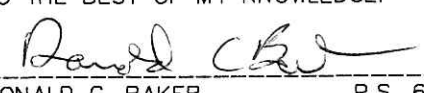I CERTIFY THIS SURVEY TO BE CORRECT TO THE BEST OF MY KNOWLEDGE.  
  
 DONALD C. BAKER P.S. 6938  
 DATE: MARCH 12, 2012  
 FDB\KES\CJG\JNG  
 FILE NAME: WORK4\S-86-12\MLD




Additional approval for this and any adjacent properties must be requested and granted prior to any future transfers by deed. Recording of this document does not waive the requirements of local Health District Subdivision Regulations or other governing authorities which may be in effect at the time of any future deed transfer.



PLAT APPROVED

3/28/2012

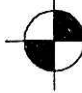 DONALD C. BAKER SURVEYING  
 138 N. CLAY STREET  
 MILLERSBURG, OHIO 44654  
 PH. 330-674-4788  
 FAX 330-674-6027