



SCALE: 1"=100'

- STONE FOUND
- ▲ R.R. SPIKE FOUND
- 5/8" REBAR FOUND UNLESS OTHERWISE NOTED
- MAG NAIL SET
- 5/8" REBAR SET WITH I.D. CAP I.D. CAP MARKED "BAKER 6938"

CLARK TOWNSHIP  
S.W. QTR. SECTION 23  
S.E. QTR. SECTION 24  
T-8 N; R-5 W  
HOLMES COUNTY, OHIO

SURVEYED FOR: MICHAEL TROYER

Instrument 201200076529 OR Book Page 19 2041

201200076529  
Filed for Record in  
HOLMES COUNTY, OH  
ANITA HALL, COUNTY RECORDER  
04-11-2012 At 01:45 pm.  
SMALL PLAT 40.00  
OR Book 19 Page 2041 - 2041  
OR 233p 1316

201200076529  
PAUL A  
MILLER LAW  
MILLERSBURG OH

- REFERENCES
- DEED VOL. 237 PAGE 320
  - DEED VOL. 218 PAGE 207
  - O.R. VOL. 87 PAGE 662
  - O.R. VOL. 37 PAGE 871
  - O.R. VOL. 184 PAGE 2016
  - PLAT VOL. 17 PAGE 225
  - BEARINGS FROM PLAT VOL. 17 PAGE 225

APPROVED FOR TRANSFER ONLY  
NO SUBMISSION PLAT REQUIRED  
(O.R.C. 711.01 & 711.131)  
Lot(s) not for L...  
approved by Board of...  
HOLMES CO. PLANNING COMM.

By VB Date 12-28-11


PLAT APPROVED

12/21/2011




I CERTIFY THIS SURVEY TO BE CORRECT TO THE BEST OF MY KNOWLEDGE.

A.L.G.  
AARON L. GERBER P.S. 8379  
DATE: DECEMBER 9, 2011  
ALG\CJG  
FILE NAME: WORK3-2011\S-552-11\MLD

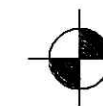

DONALD C. BAKER SURVEYING  
138 N. CLAY STREET  
MILLERSBURG, OHIO 44654  
PH. 330-674-4788  
FAX 330-674-6027

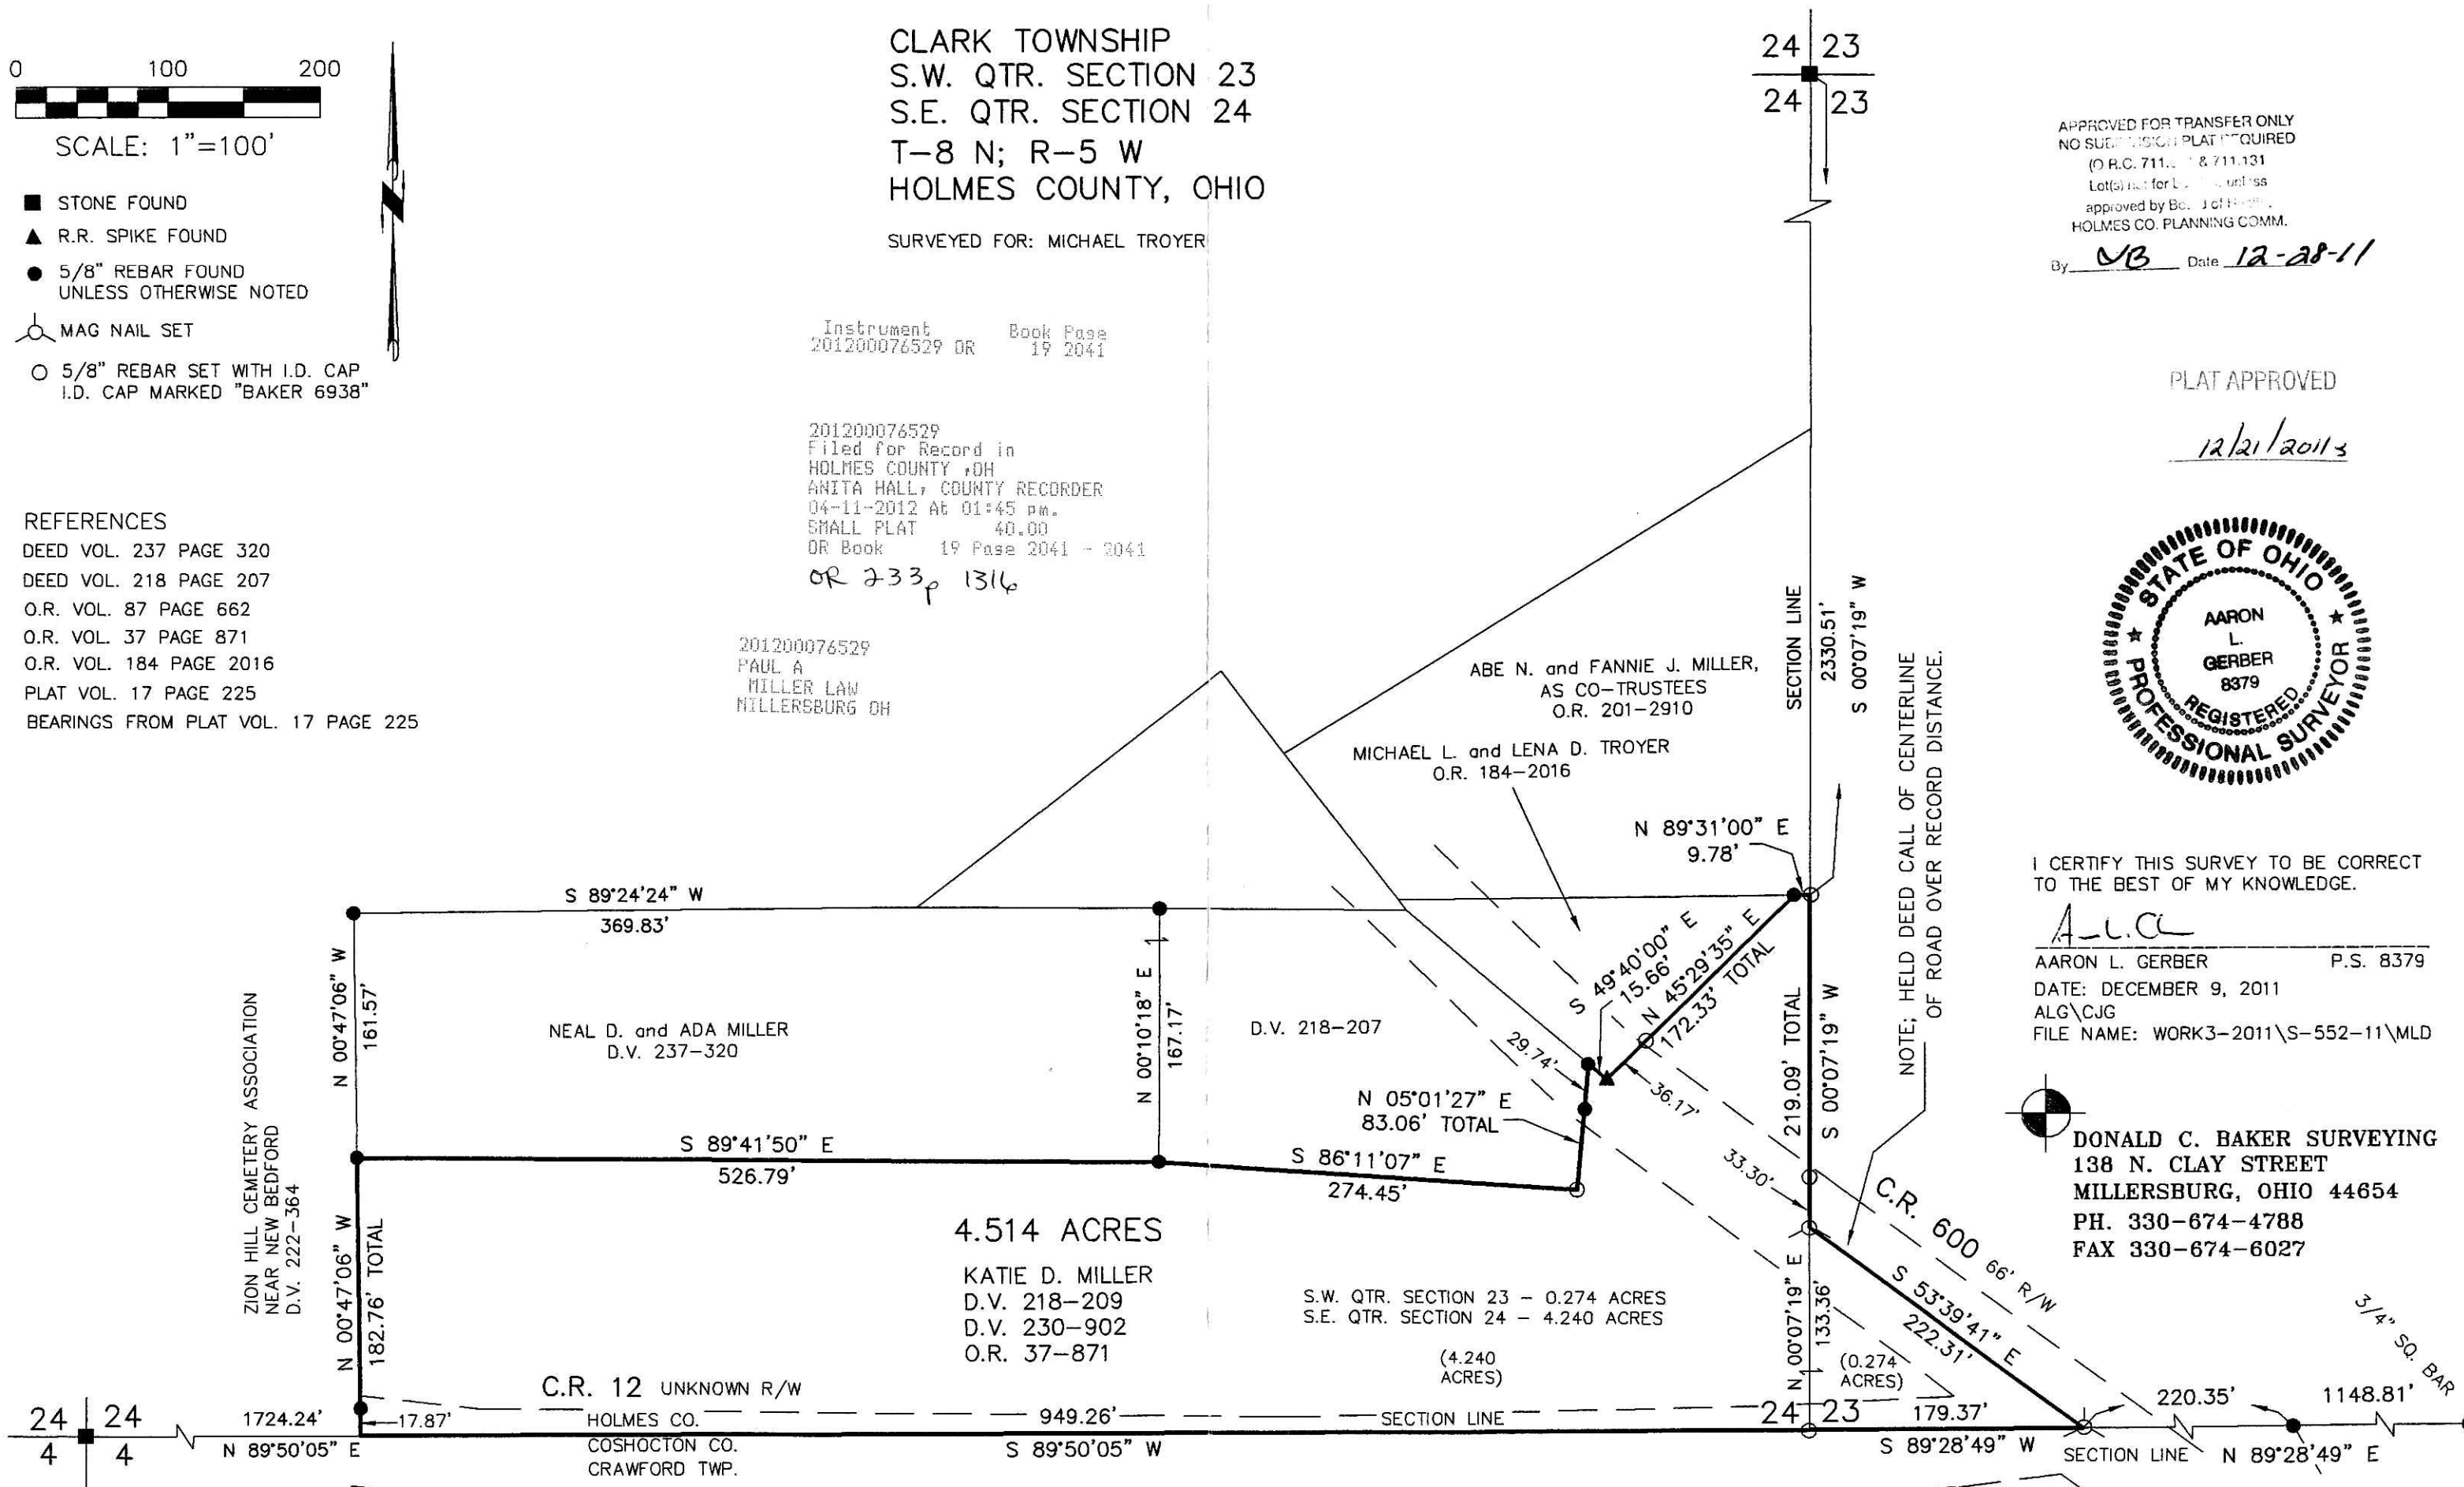

NOTE: HELD DEED CALL OF CENTERLINE OF ROAD OVER RECORD DISTANCE.

24 | 24  
4 | 4

24 | 23  
24 | 23

3/4" SQ. BAR