

STREET & ALLEY VACATION PLAT
 VILLAGE OF FARMERSTOWN
 CLARK TOWNSHIP
 N.E. QTR. SECTION 12
 T-8 N; R-5 W
 HOLMES COUNTY, OHIO

Exhibit B

Instrument 201200076636 OR Book Page 19 2053

9 10
 12 11

APPROVAL OF THE
 HOLMES COUNTY COMMISSIONERS

ANDREW E. and
 SALOMA E. BARKMAN
 D.V. 239-991

I HEREBY CERTIFY THAT THE HOLMES
 COUNTY COMMISSIONERS HAVE APPROVED
 THE DETACHMENT OF THESE TRACTS OF LAND
 AS SHOWN HEREON FROM HOLMES COUNTY.

RESOLUTION # 04-16-12-2
16th DAY OF April, 2010, 2012

[Signature]
 CHAIRMAN, COUNTY COMMISSIONERS

SURVEYED FOR: ROBERT ANDREWS

REFERENCES

- DEED VOL. 1 PAGE 188
- DEED VOL. 233 PAGE 874
- PLAT VOL. 9 PAGE 44
- PLAT VOL. 11 PAGE 68
- PLAT VOL. 14 PAGE 91
- BEARINGS FROM PLAT VOL. 11 PAGE 68



201200076636
 Filed for Record in
 HOLMES COUNTY, OH
 ANITA HALL, COUNTY RECORDER
 04-16-2012 At 03:31 pm.
 CNTY SM PLT
 OR Book 19 Page 2053 - 2053
 ORV 233 pg 1757



SCALE: 1"=40'

- 5/8" REBAR FOUND UNLESS OTHERWISE NOTED
- DRILL HOLE IN CONC.
- △ R.R. SPIKE SET
- 5/8" REBAR SET WITH I.D. CAP I.D. CAP MARKED "BAKER 6938"

NOTE: THE ANDREWS HOUSE IS MOSTLY ON THE 0.057 ACRE TRACT

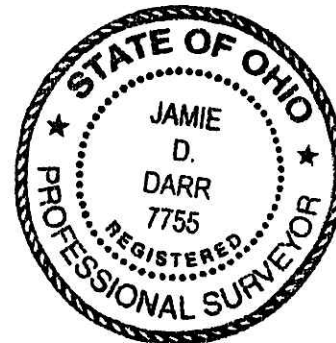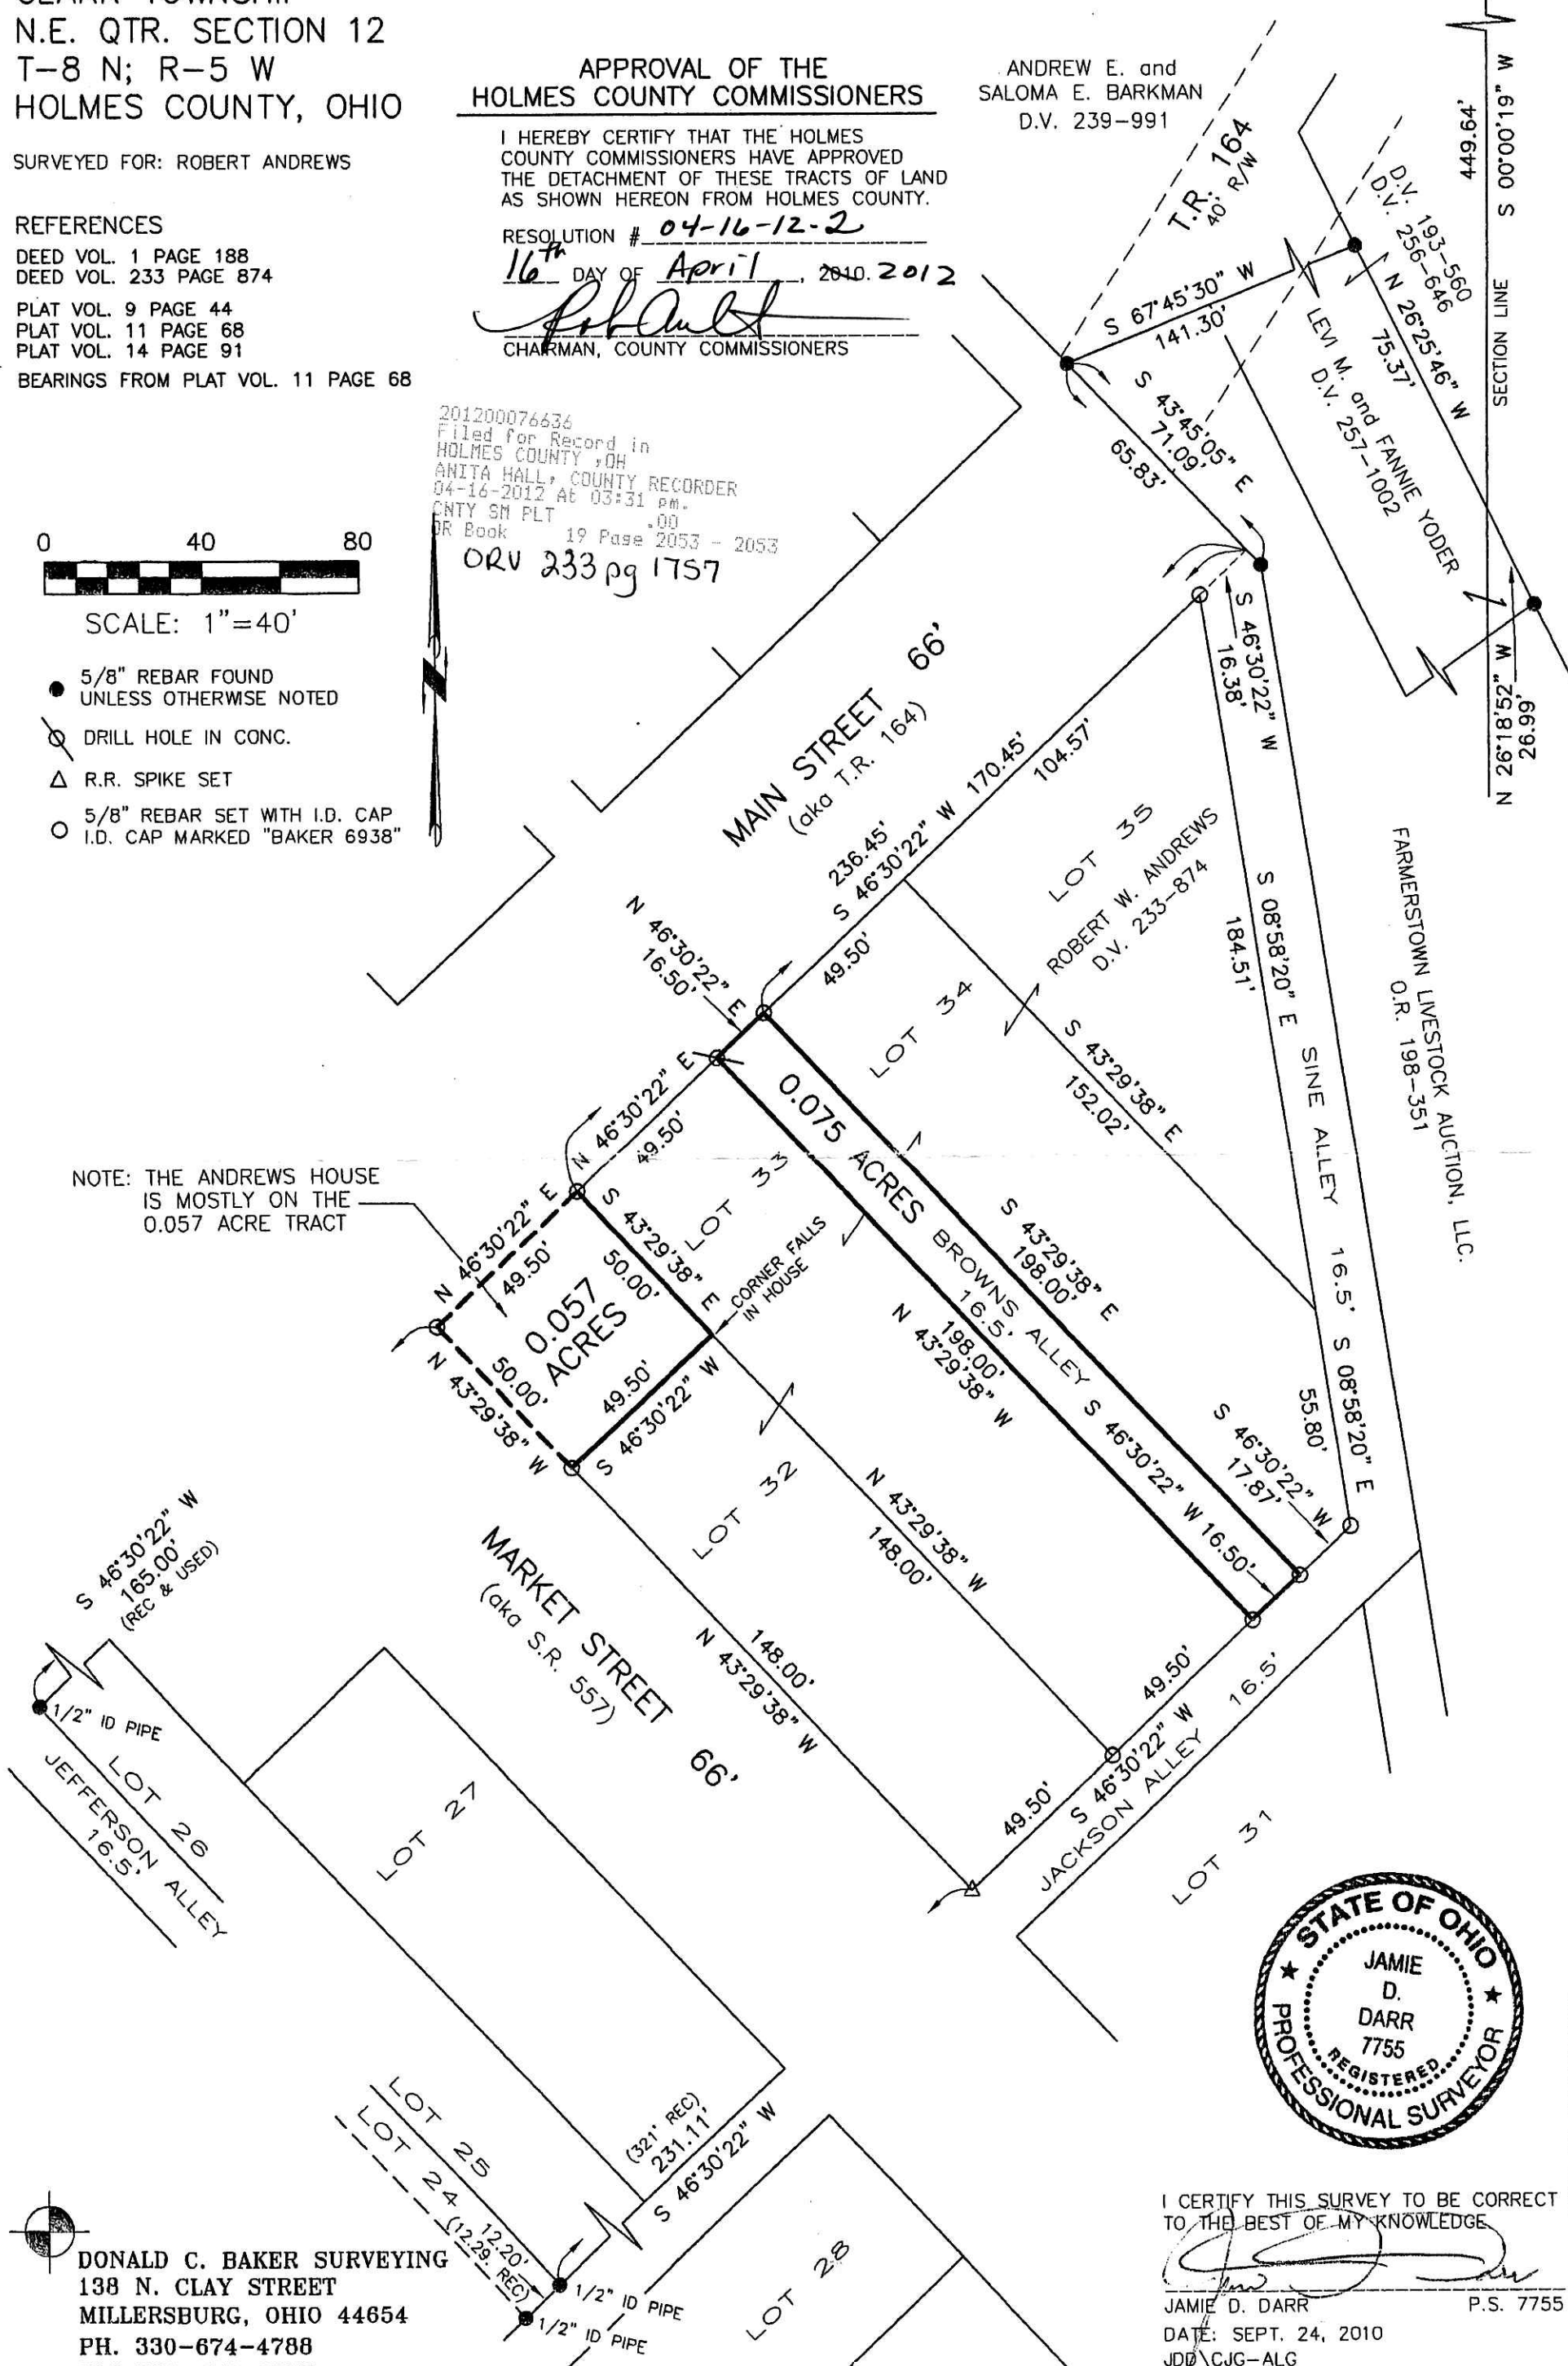

I CERTIFY THIS SURVEY TO BE CORRECT TO THE BEST OF MY KNOWLEDGE

[Signature]
 JAMIE D. DARR P.S. 7755
 DATE: SEPT. 24, 2010
 JDD/CJG-ALG
 FILE NAME: WORK3\S-247-10\ERZ

DONALD C. BAKER SURVEYING
 138 N. CLAY STREET
 MILLERSBURG, OHIO 44654
 PH. 330-674-4788
 FAX 330-674-6027

PLAT APPROVED

[Signature]

201200076636
 HOLMES COUNTY COMMISSIONERS
 MILLERSBURG OH 44654