


16 17
25 24

201200076651
Filed for Record in
HOLMES COUNTY, OH
ANITA HALL, COUNTY RECORDER
04-17-2012 At 01:22 PM
SMALL PLAT 40.00'
OR Book 19 Page 2054 - 2054
ORV 233pg 1890

G.H.S. PROPERTIES, INC.
O.R. 12-672

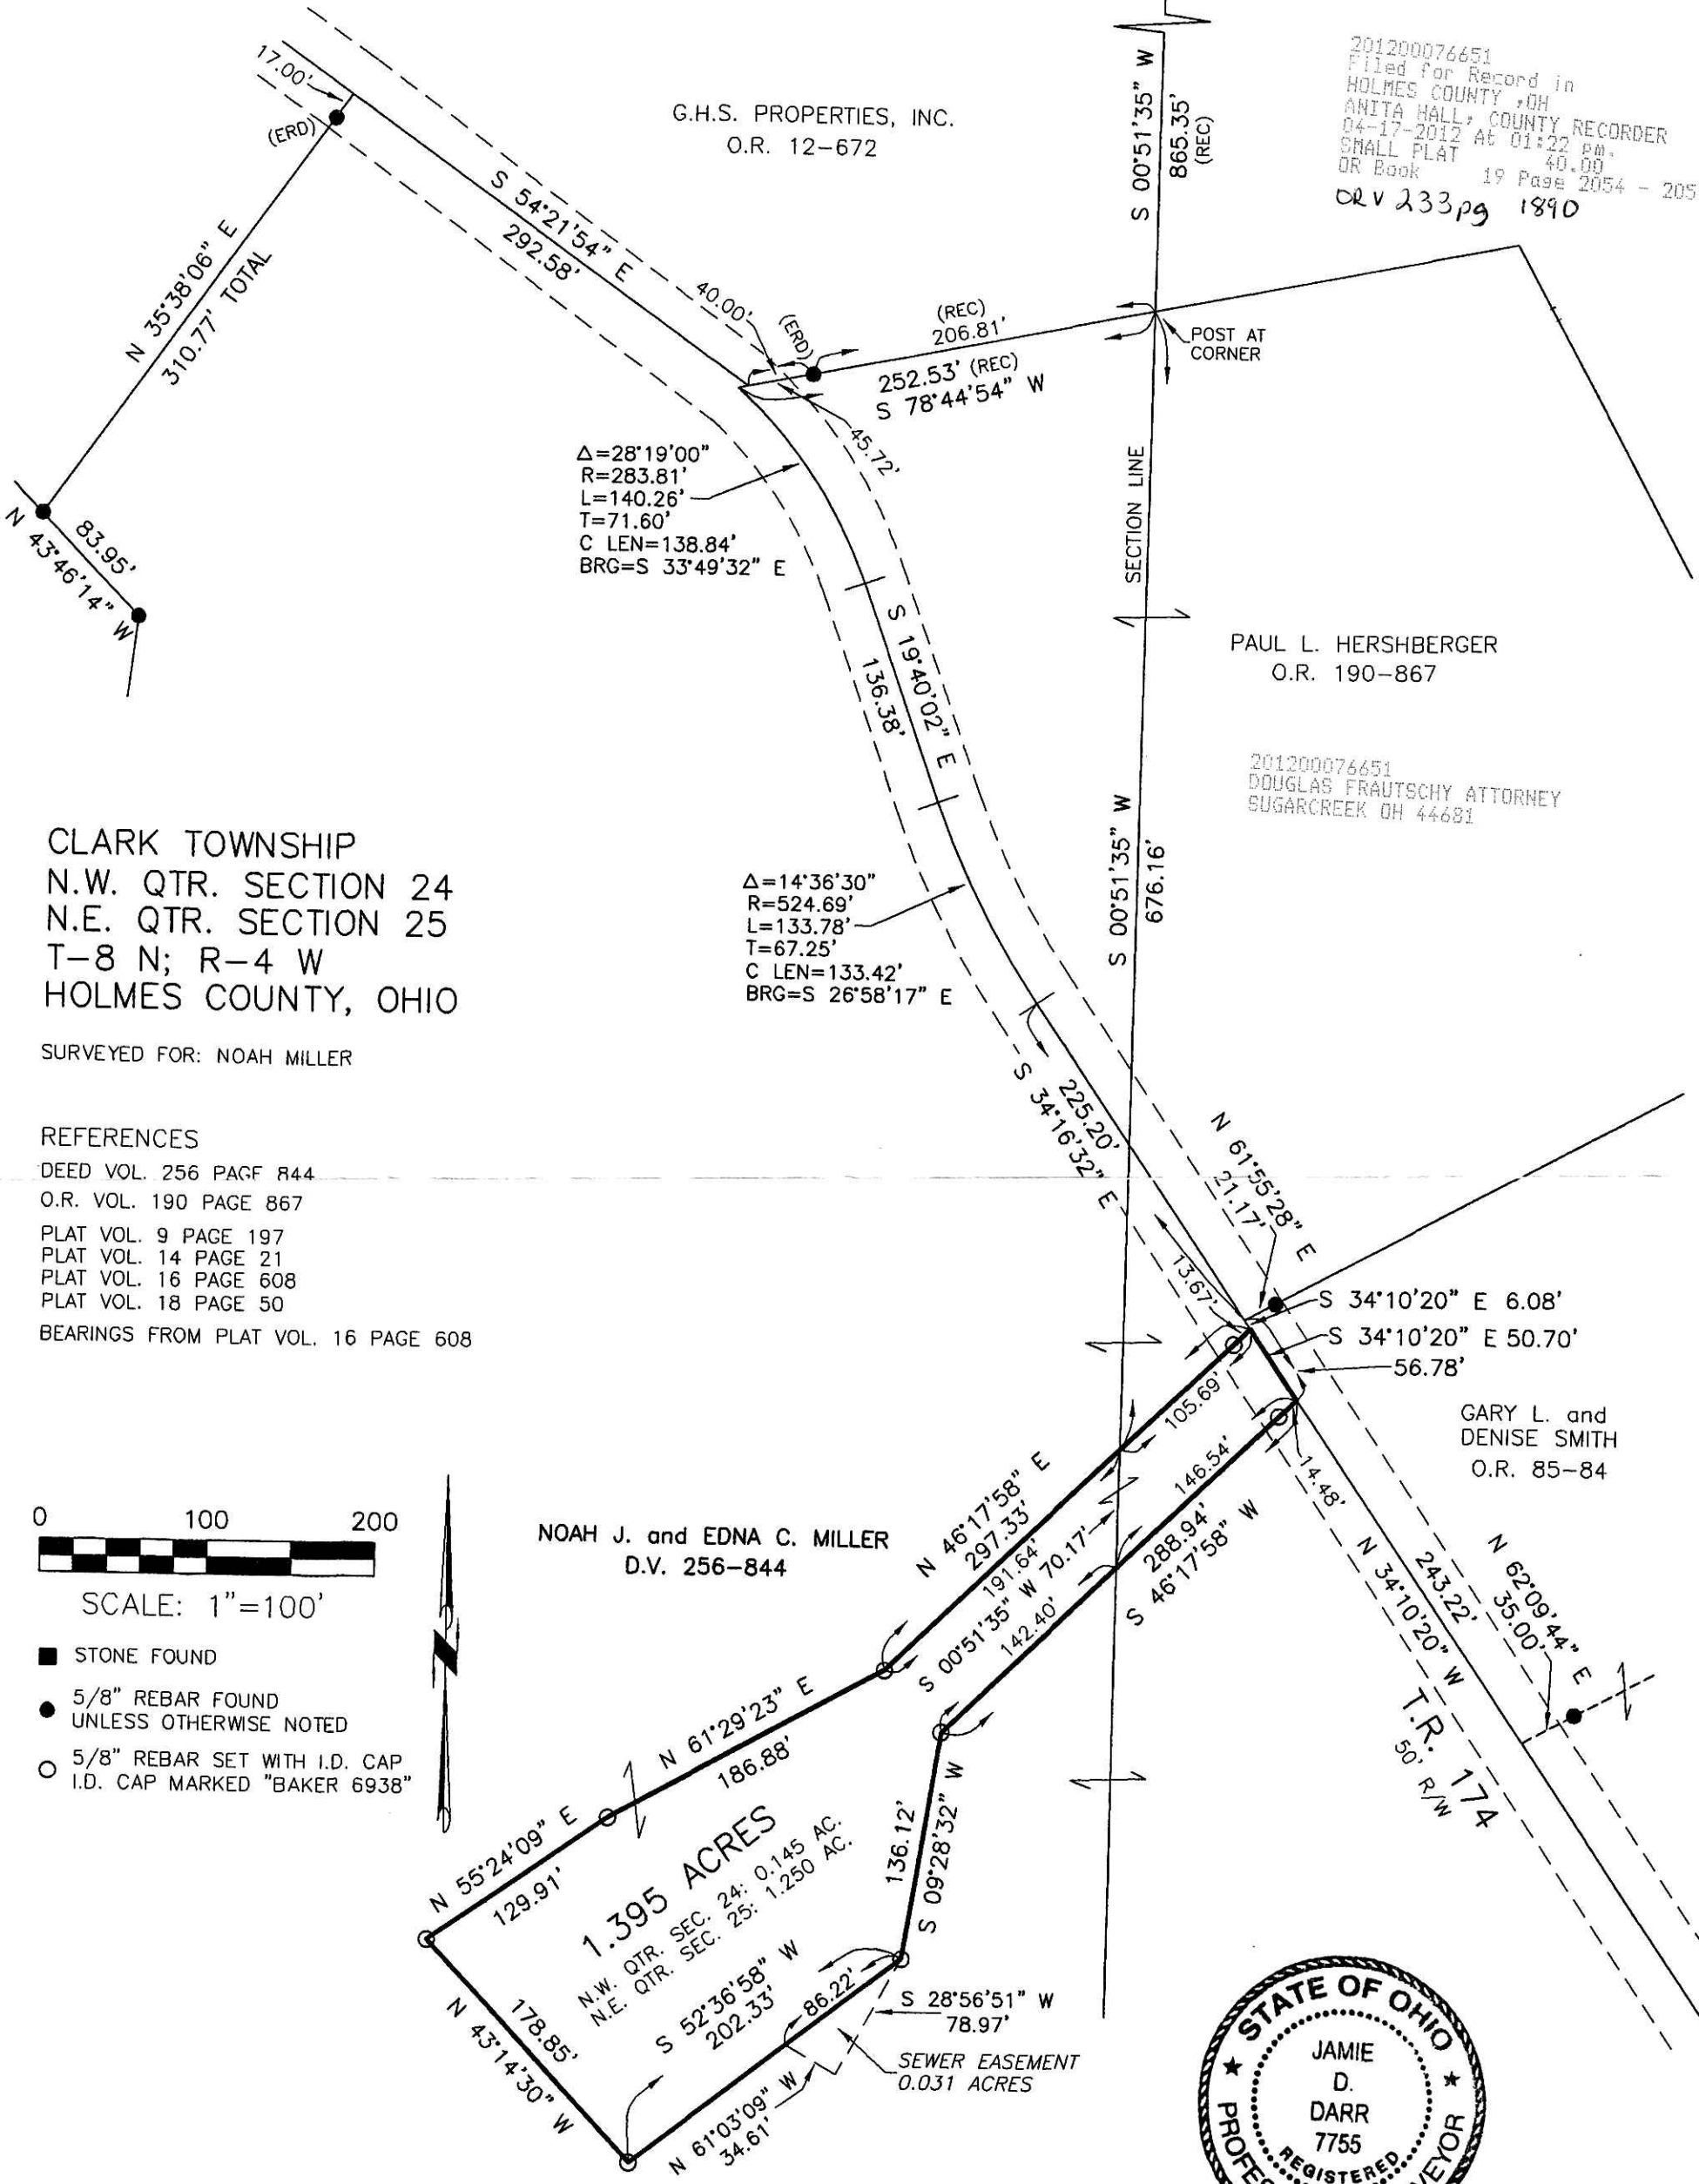


CLARK TOWNSHIP
N.W. QTR. SECTION 24
N.E. QTR. SECTION 25
T-8 N; R-4 W
HOLMES COUNTY, OHIO

SURVEYED FOR: NOAH MILLER

REFERENCES

- DEED VOL. 256 PAGE 844
- O.R. VOL. 190 PAGE 867
- PLAT VOL. 9 PAGE 197
- PLAT VOL. 14 PAGE 21
- PLAT VOL. 16 PAGE 608
- PLAT VOL. 18 PAGE 50
- BEARINGS FROM PLAT VOL. 16 PAGE 608

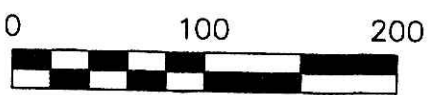

SCALE: 1"=100'

- STONE FOUND
- 5/8" REBAR FOUND UNLESS OTHERWISE NOTED
- 5/8" REBAR SET WITH I.D. CAP I.D. CAP MARKED "BAKER 6938"

NOAH J. and EDNA C. MILLER
D.V. 256-844

GARY L. and DENISE SMITH
O.R. 85-84



I CERTIFY THIS SURVEY TO BE CORRECT TO THE BEST OF MY KNOWLEDGE.

J. D. Darr
JAMIE D. DARR P.S. 7755
DATE: MAY 18, 2010
JDD\ERZ
FILE NAME: WORK3\S-175-10\ERZ

PLAT APPROVED

12/28/2011

DONALD C. BAKER SURVEYING
138 N. CLAY STREET
MILLERSBURG, OHIO 44654
PH. 330-674-4788
FAX 330-674-6027