

MECHANIC TOWNSHIP  
S.W. QTR. SECTION 1  
T-8 N; R-6 W  
HOLMES COUNTY, OHIO

SURVEYED FOR: HARVEY MILLER



SCALE: 1"=200'

- STONE FOUND
- 5/8" REBAR FOUND  
UNLESS OTHERWISE NOTED
- 5/8" REBAR SET WITH I.D. CAP  
I.D. CAP MARKED "BAKER 6938"

REFERENCES

DEED VOL. 264 PAGE 889  
DEED VOL. 280 PAGE 436  
O.R. VOL. 155 PAGE 778  
BEARINGS FROM PLAT VOL. 18 PAGE 665

201200076663  
Filed for Record in  
HOLMES COUNTY, OH  
ANITA HALL, COUNTY RECORDER  
04-18-2012 At 10:13 am.  
SMALL PLAT 40.00  
OR Book 19 Page 2056 - 2056  
Orv 233 page 1477



I CERTIFY THIS SURVEY TO BE CORRECT  
TO THE BEST OF MY KNOWLEDGE.

*Donald C. Baker*  
DONALD C. BAKER P.S. 6938  
DATE: NOVEMBER 7, 2011  
FDB\CJG  
FILE NAME: WORK3\S-522-11\MLD

DONALD C. BAKER SURVEYING  
138 N. CLAY STREET  
MILLERSBURG, OHIO 44654  
PH. 330-674-4788  
FAX 330-674-6027

Additional approval for this and any adjacent properties  
must be requested and granted prior to any future  
transfers by deed. Recording of this document does not  
waive the requirements of local Health District  
Subdivision Regulations or other governing  
authorities which may be in effect at the  
time of any future deed transfer.




APPROVED FOR TRANSFER ONLY  
NO SUBDIVISION PLAT REQUIRED

(O.R.C. 711.001 & 711.131)  
Lot(s) not for building unless  
approved by Board of Health.



HOLMES CO. PLANNING COMMISSION

By *JB* Date *4-10-12*

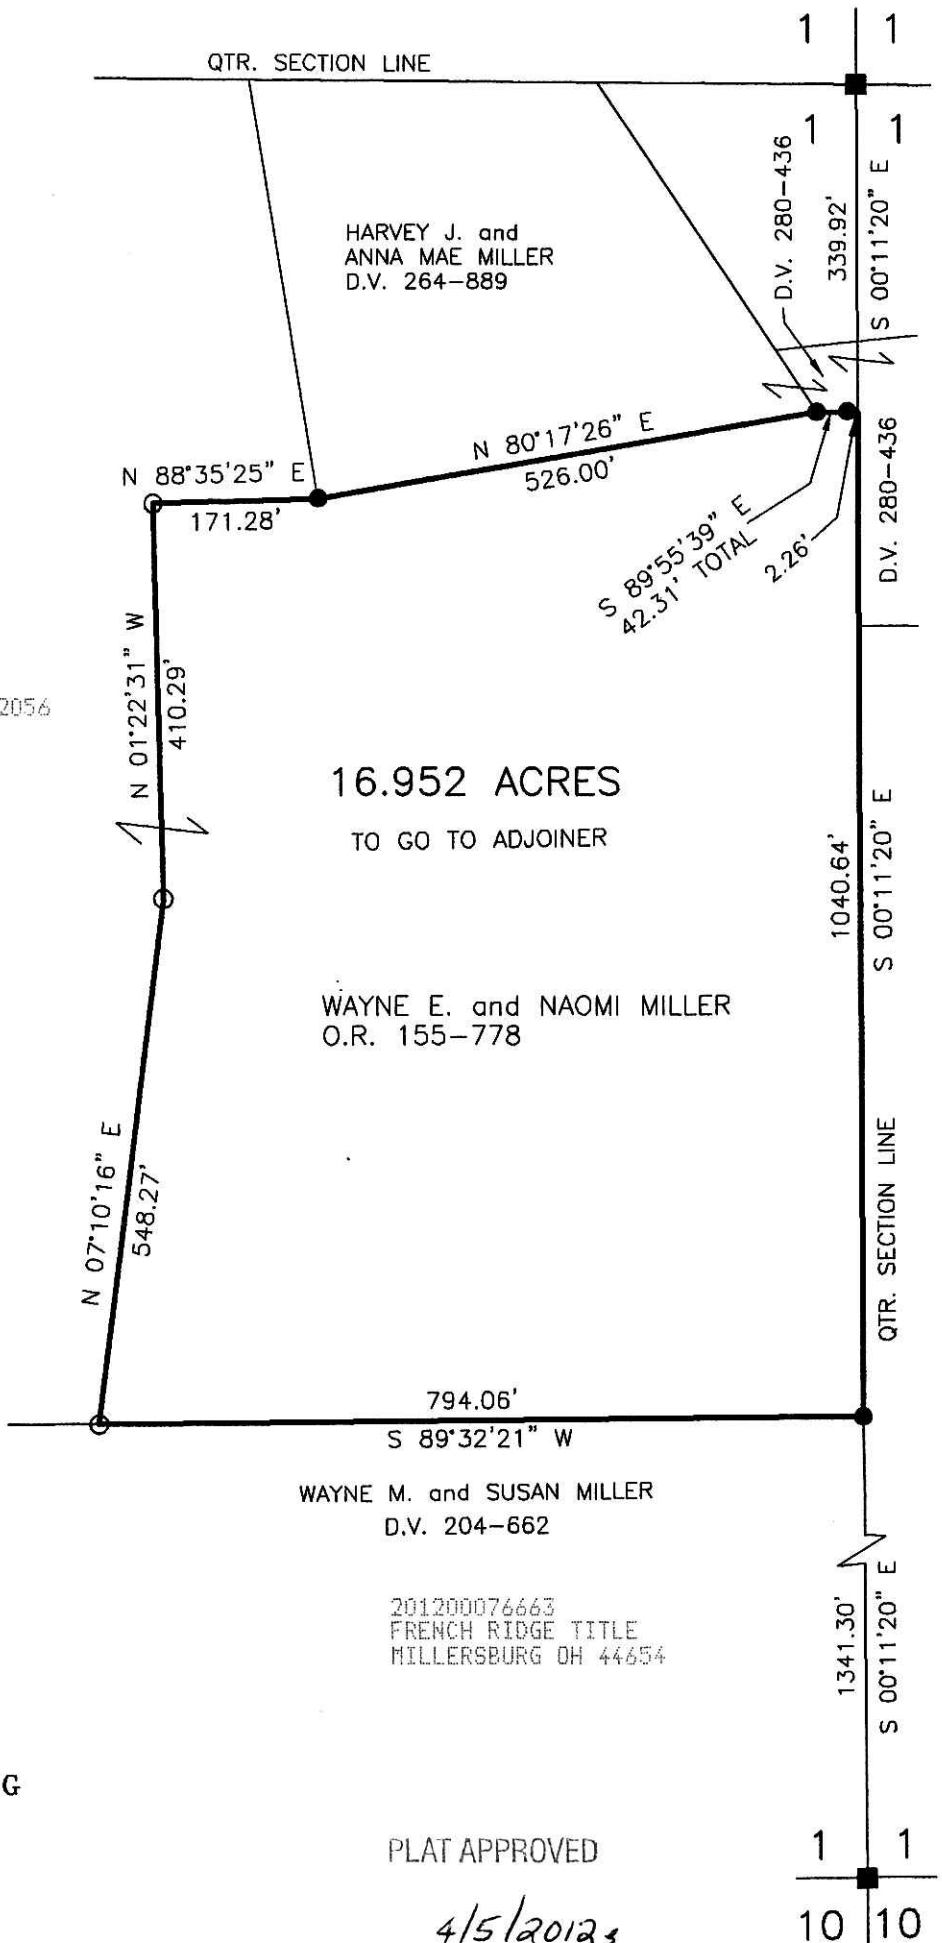

PLAT APPROVED

*4/5/2012*