


SALT CREEK TOWNSHIP  
3RD. QTR., LOT 16  
T-10 N; R-5 W  
HOLMES COUNTY, OHIO

SURVEYED FOR: JACOB MILLER

REFERENCES

- DEED VOL. 266 PAGE 740
- O.R. VOL. 207 PAGES 873 & 1549
- O.R. VOL. 223 PAGES 3469 & 3473
- PLAT VOL. 7 PAGE 573
- PLAT VOL. 19 PAGE 1794
- BEARINGS FROM PLAT VOL. 19 PAGE 1794

Instrument 201200076744 OR 19 2058  
Book Page 201200076744  
ABUNDANT LIFE MISSIONS  
4303 TR 628  
MILLERSBURG OH 44654

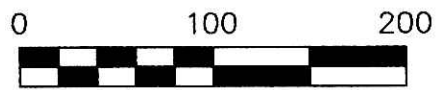




SCALE: 1"=100'

- ▲ R.R. SPIKE FOUND
- 5/8" REBAR FOUND UNLESS OTHERWISE NOTED

IVAN J. and CLARA S. YODER  
O.R. 207-873

EXISTING DRIVEWAY  
INGRESS-EGRESS EASEMENT  
D.V. 275-404  
P.V. 6-161

IVAN J. and CLARA YODER  
O.R. 223-3473

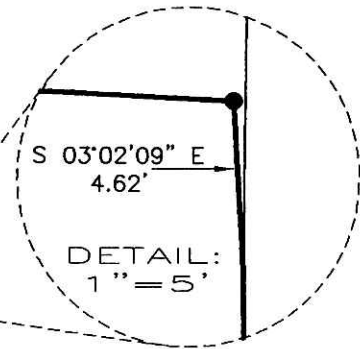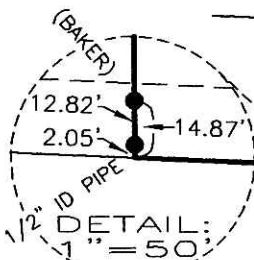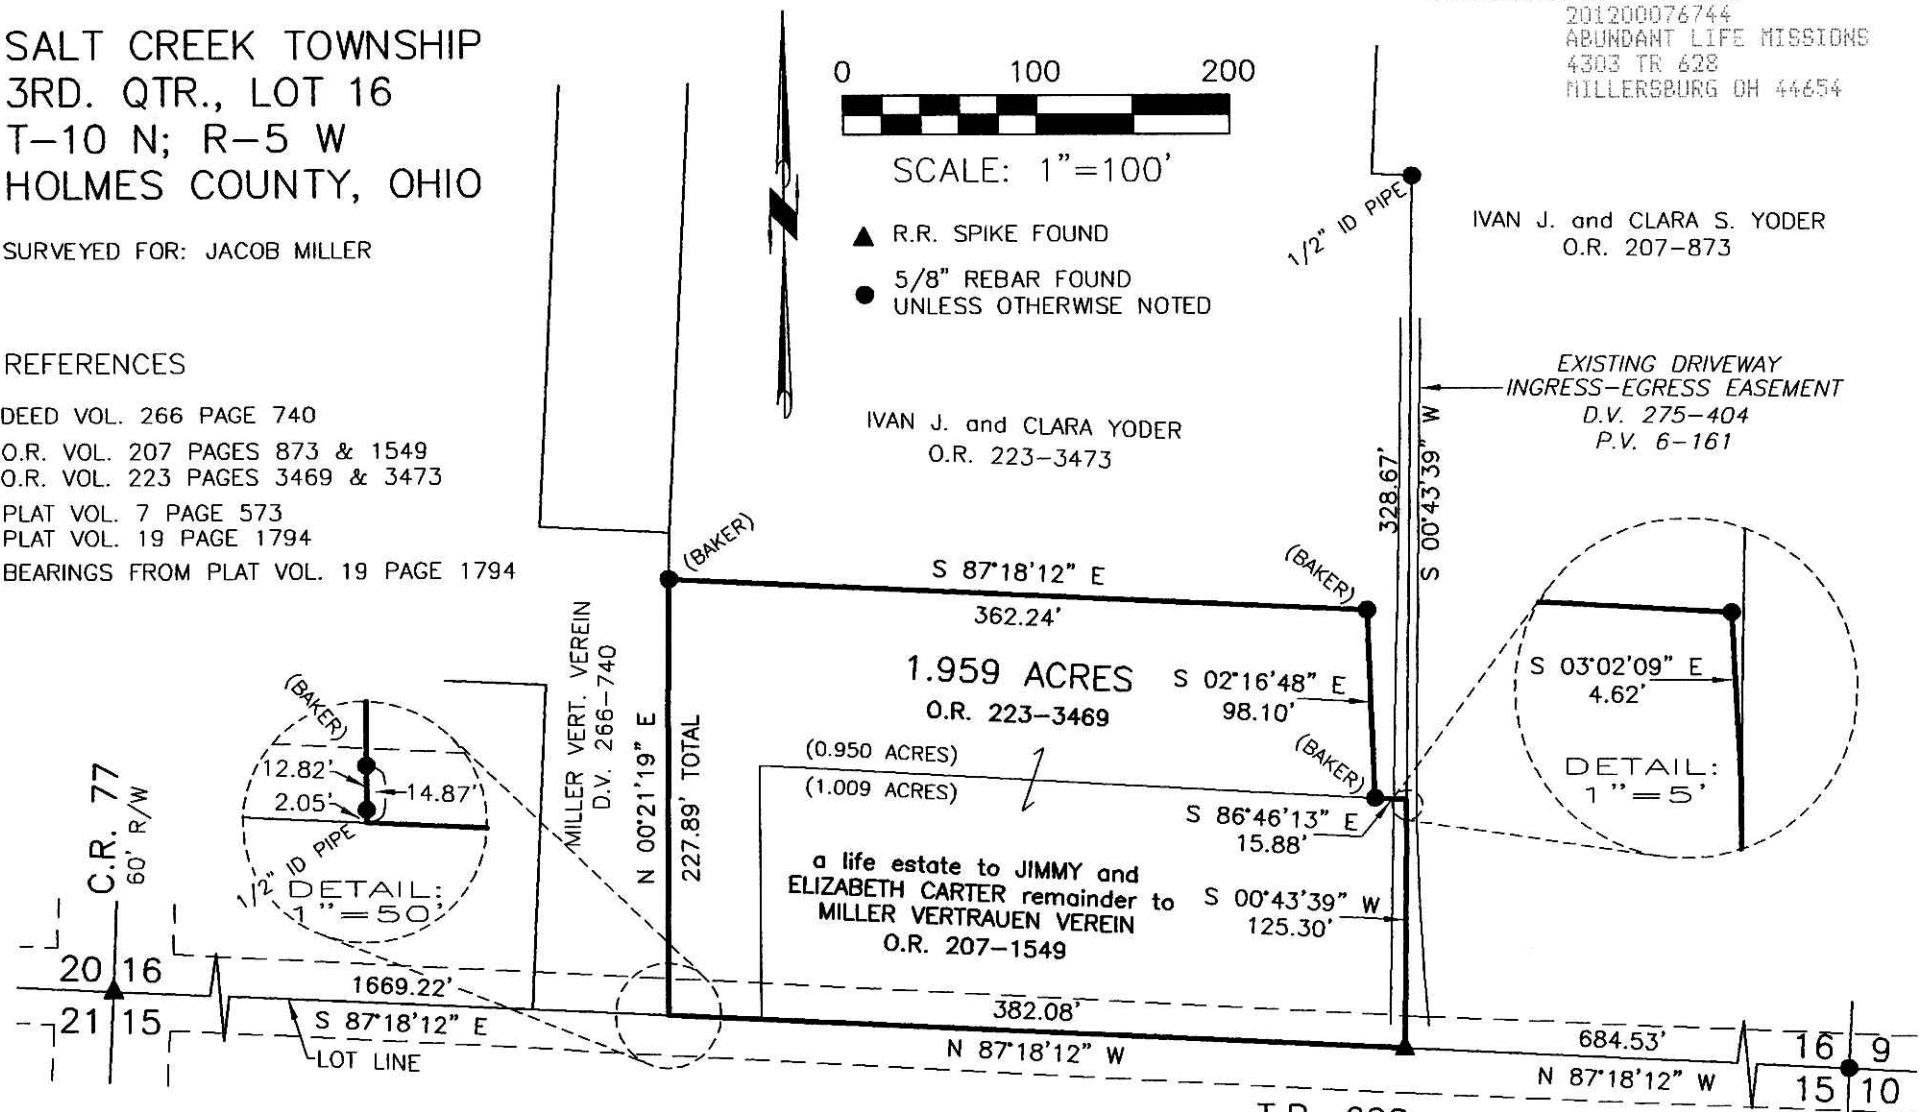

I CERTIFY THIS SURVEY TO BE CORRECT TO THE BEST OF MY KNOWLEDGE.

*Eric R. Zaugg*  
ERIC R. ZAUGG P.S. 8309  
DATE: JUNE 29, 2011  
ERZ  
FILE NAME: WORK3\S-285-11\ERZ



OR 233 p 2341

201200076744  
Filed for Record in  
HOLMES COUNTY OH  
ANITA HALL, COUNTY RECORDER  
04-20-2012 At 03:44 pm.  
SMALL PLAT 40.00  
OR Book 19 Page 2058 - 2058

PLAT APPROVED

*4/26/2012*



DONALD C. BAKER SURVEYING  
138 N. CLAY STREET  
MILLERSBURG, OHIO 44654  
PH. 330-674-4788  
FAX 330-674-6027