

0 200 400



SCALE: 1"=200'

- STONE FOUND
- P.K. NAIL FOUND
- ▲ R.R. SPIKE FOUND
- 5/8" REBAR FOUND UNLESS OTHERWISE NOTED
- 5/8" REBAR SET WITH I.D. CAP I.D. CAP MARKED "BAKER 6938"

REFERENCES

O.R. VOL. 4 PAGE 62  
 O.R. VOL. 212 PAGE 1723  
 O.R. VOL. 101 PAGE 417  
 BEARINGS FROM PLAT VOL. 19 PAGE 792

HARDY TOWNSHIP  
 3RD. QTR., LOT 7  
 T-9 N; R-7 W  
 HOLMES COUNTY, OHIO

SURVEYED FOR: GLEN KAUFFMAN

Instrument 201200076999 OR  
 Book Page 19 2066

- Ⓐ JASON L. and BETHANY L. PEACHY  
O.R. 212-1723
- Ⓑ RICHARD D. and RHONDA S. KAUFFMAN  
O.R. 101-417

201200076999  
 Filed for Record in  
 HOLMES COUNTY, OH  
 ANITA HALL, COUNTY RECORDER  
 05-07-2012 At 02:57 pm.  
 SMALL PLAT 40.00  
 DR Book 19 Page 2066 - 2066

OR 234 pgs 2464 254

HOLLY ANN DURST  
 D.V. 267-524

201200076999  
 HEARTLAND  
 TITLE  
 MILLERSBURG OH


21.906 ACRES

GLEN R. and PATSY J. KAUFFMAN  
 D.V. 184-571  
 O.R. 4-62

2.203 ACRES

JOHN D. and BETTY A. MATHIE  
 D.V. 189-897  
 D.V. 256-712

JOHN W. MATHIE  
 D.V. 256-707  
 D.V. 256-709  
 O.R. 27-193

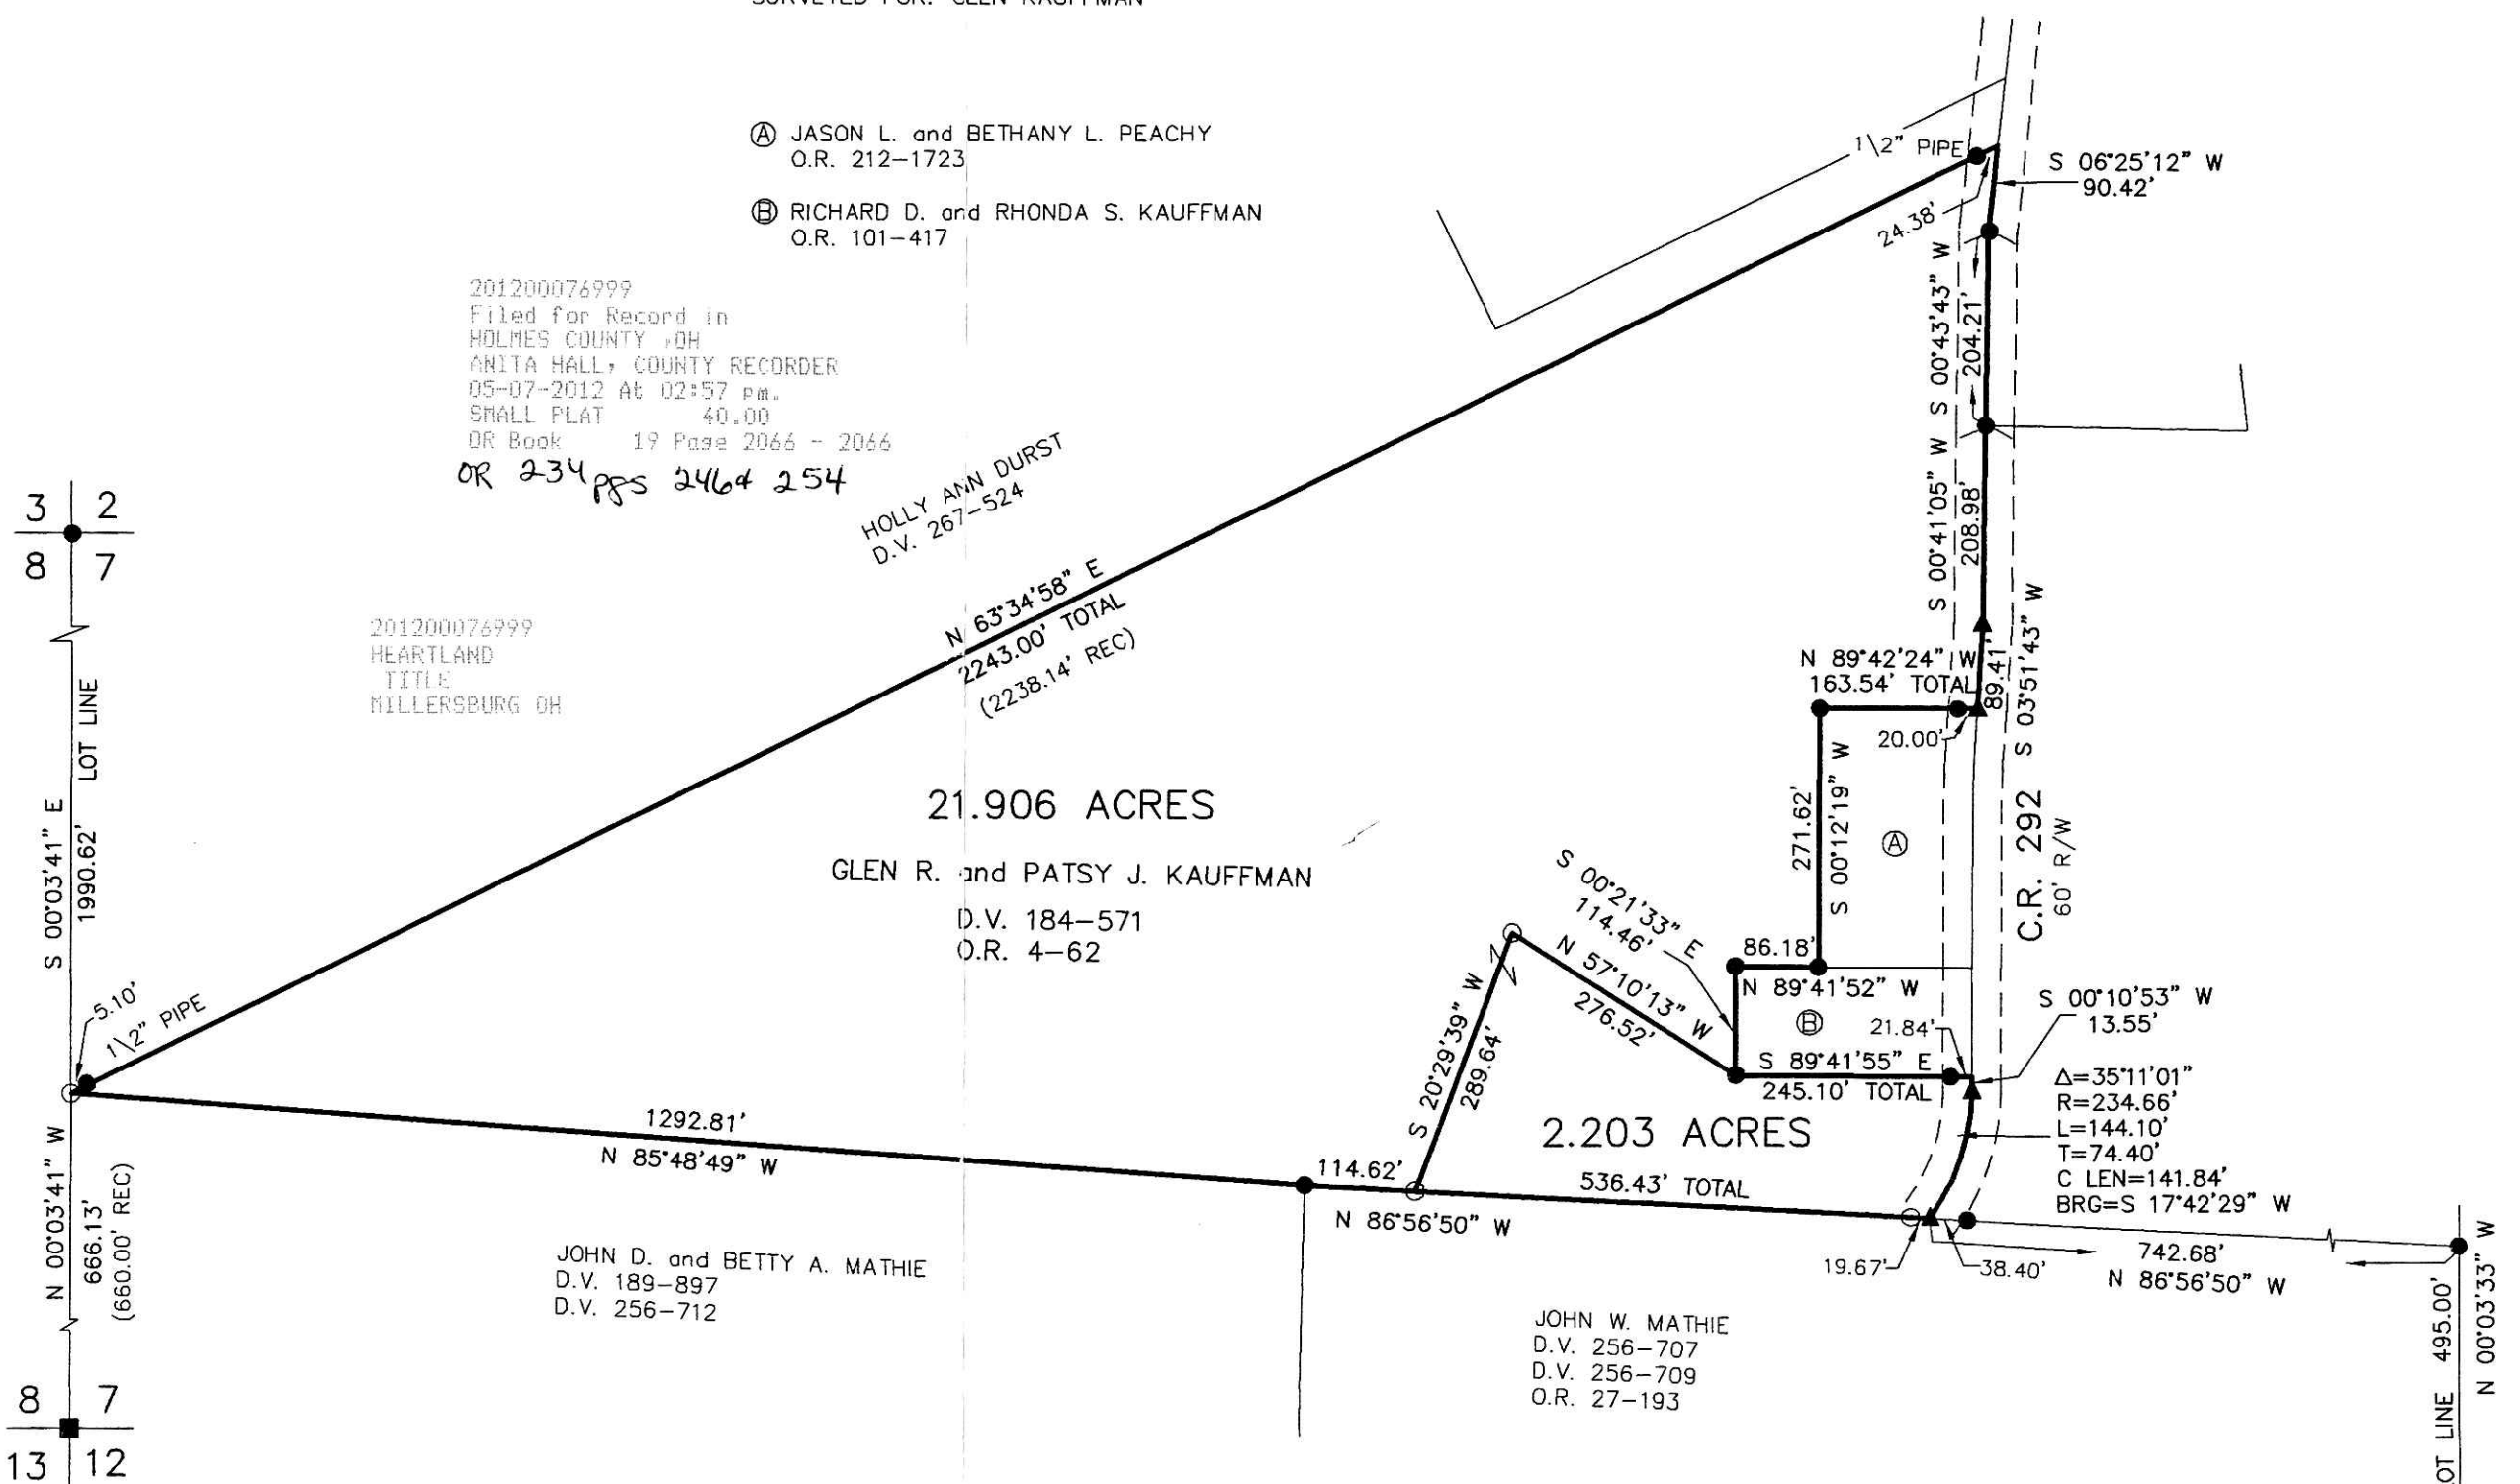

I CERTIFY THIS SURVEY TO BE CORRECT  
 TO THE BEST OF MY KNOWLEDGE.

*Donald C. Baker*  
 DONALD C. BAKER P.S. 6938  
 DATE: MARCH 29, 2012  
 FDB\CJG  
 FILE NAME: WORK4\S-121-12\MLD

DONALD C. BAKER SURVEYING  
 138 N. CLAY STREET  
 MILLERSBURG, OHIO 44654  
 PH. 330-674-4788  
 FAX 330-674-6027

PLAT APPROVED

4/9/2012

3 2  
8 7

8 7  
13 12

7 6  
12 11