

VILLAGE OF BALTIC
 CLARK TOWNSHIP
 S.W. QTR. SECTION 25
 T-8 N; R-4 W
 HOLMES COUNTY, OHIO

Village of Baltic


Zoning/Planning Approved

Signature: *Sara J. Gussinger*

Date: 2/15/2012

201200077114
 HEARTLAND
 TITLE
 MILLERSBURG OH

SURVEYED FOR: ANTHONY MAST

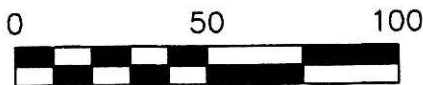


SCALE: 1"=50'

- 5/8" REBAR FOUND UNLESS OTHERWISE NOTED
- 5/8" REBAR SET WITH I.D. CAP I.D. CAP MARKED "BAKER 6938"



REFERENCES

O.R. VOL. 184 PAGE 1410
 O.R. VOL. 199 PAGE 1264
 PLAT VOL. 19 PAGE 20
 BEARINGS FROM PLAT VOL. 19 PAGE 1125

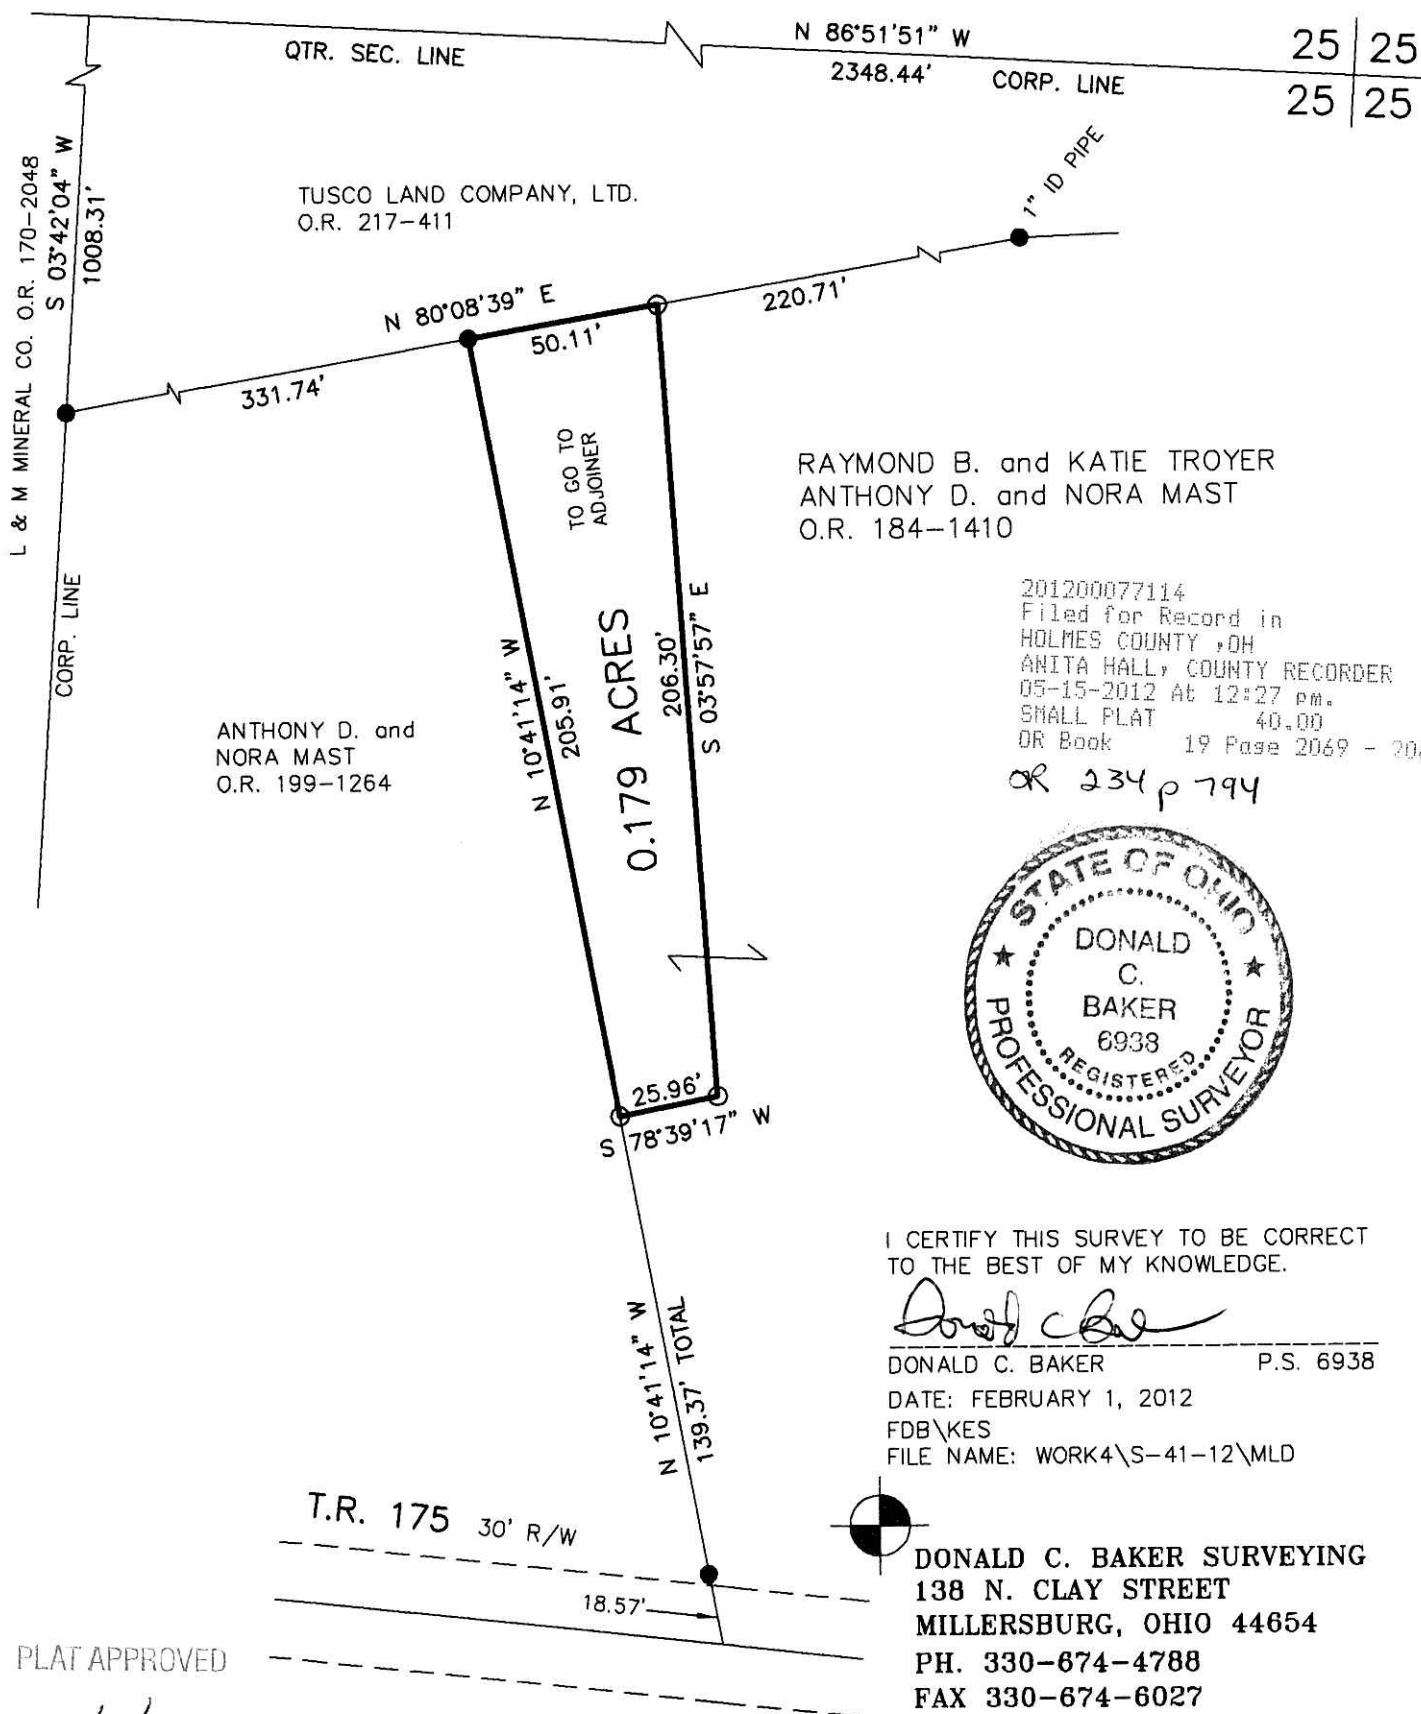

RAYMOND B. and KATIE TROYER
 ANTHONY D. and NORA MAST
 O.R. 184-1410

201200077114
 Filed for Record in
 HOLMES COUNTY, OH
 ANITA HALL, COUNTY RECORDER
 05-15-2012 At 12:27 pm.
 SMALL PLAT 40.00
 DR Book 19 Page 2069 - 2069

OR 234 p 794



I CERTIFY THIS SURVEY TO BE CORRECT TO THE BEST OF MY KNOWLEDGE.

Donald C. Baker

DONALD C. BAKER P.S. 6938

DATE: FEBRUARY 1, 2012

FDB\KES

FILE NAME: WORK4\S-41-12\MLD



DONALD C. BAKER SURVEYING
 138 N. CLAY STREET
 MILLERSBURG, OHIO 44654
 PH. 330-674-4788
 FAX 330-674-6027

PLAT APPROVED

4/3/2012