

201200077633
 Filed for Record in
 HOLMES COUNTY, OH
 ANITA HALL, COUNTY RECORDER
 05-23-2012 At 02:29 PM
 PLAT BED 43.23
 OR Book 19 Page 2070 - 2070
 OR 234 p 2978

201200077633
 PAUL A
 MILLER LAW
 MILLERSBURG OH

REFERENCES

- DEED VOL. 180 PAGE 114
- DEED VOL. 253 PAGE 558
- DEED VOL. 266 PAGE 210
- PLAT VOL. 12 PAGE 799
- PLAT VOL. 14 PAGE 622
- PLAT VOL. 19 PAGE 1575

BEARINGS FROM PLAT VOL. 14 PAGE 622


PAINT TOWNSHIP
 3RD. QTR., LOT 1
 4TH. QTR., LOT 30
 T-10 N; R-5 W
 HOLMES COUNTY, OHIO

SURVEYED FOR: PAUL A. MILLER & LEROY KEIM



SCALE: 1"=100'

- 5/8" REBAR FOUND UNLESS OTHERWISE NOTED
- 5/8" REBAR SET WITH I.D. CAP I.D. CAP MARKED "BAKER 6938"

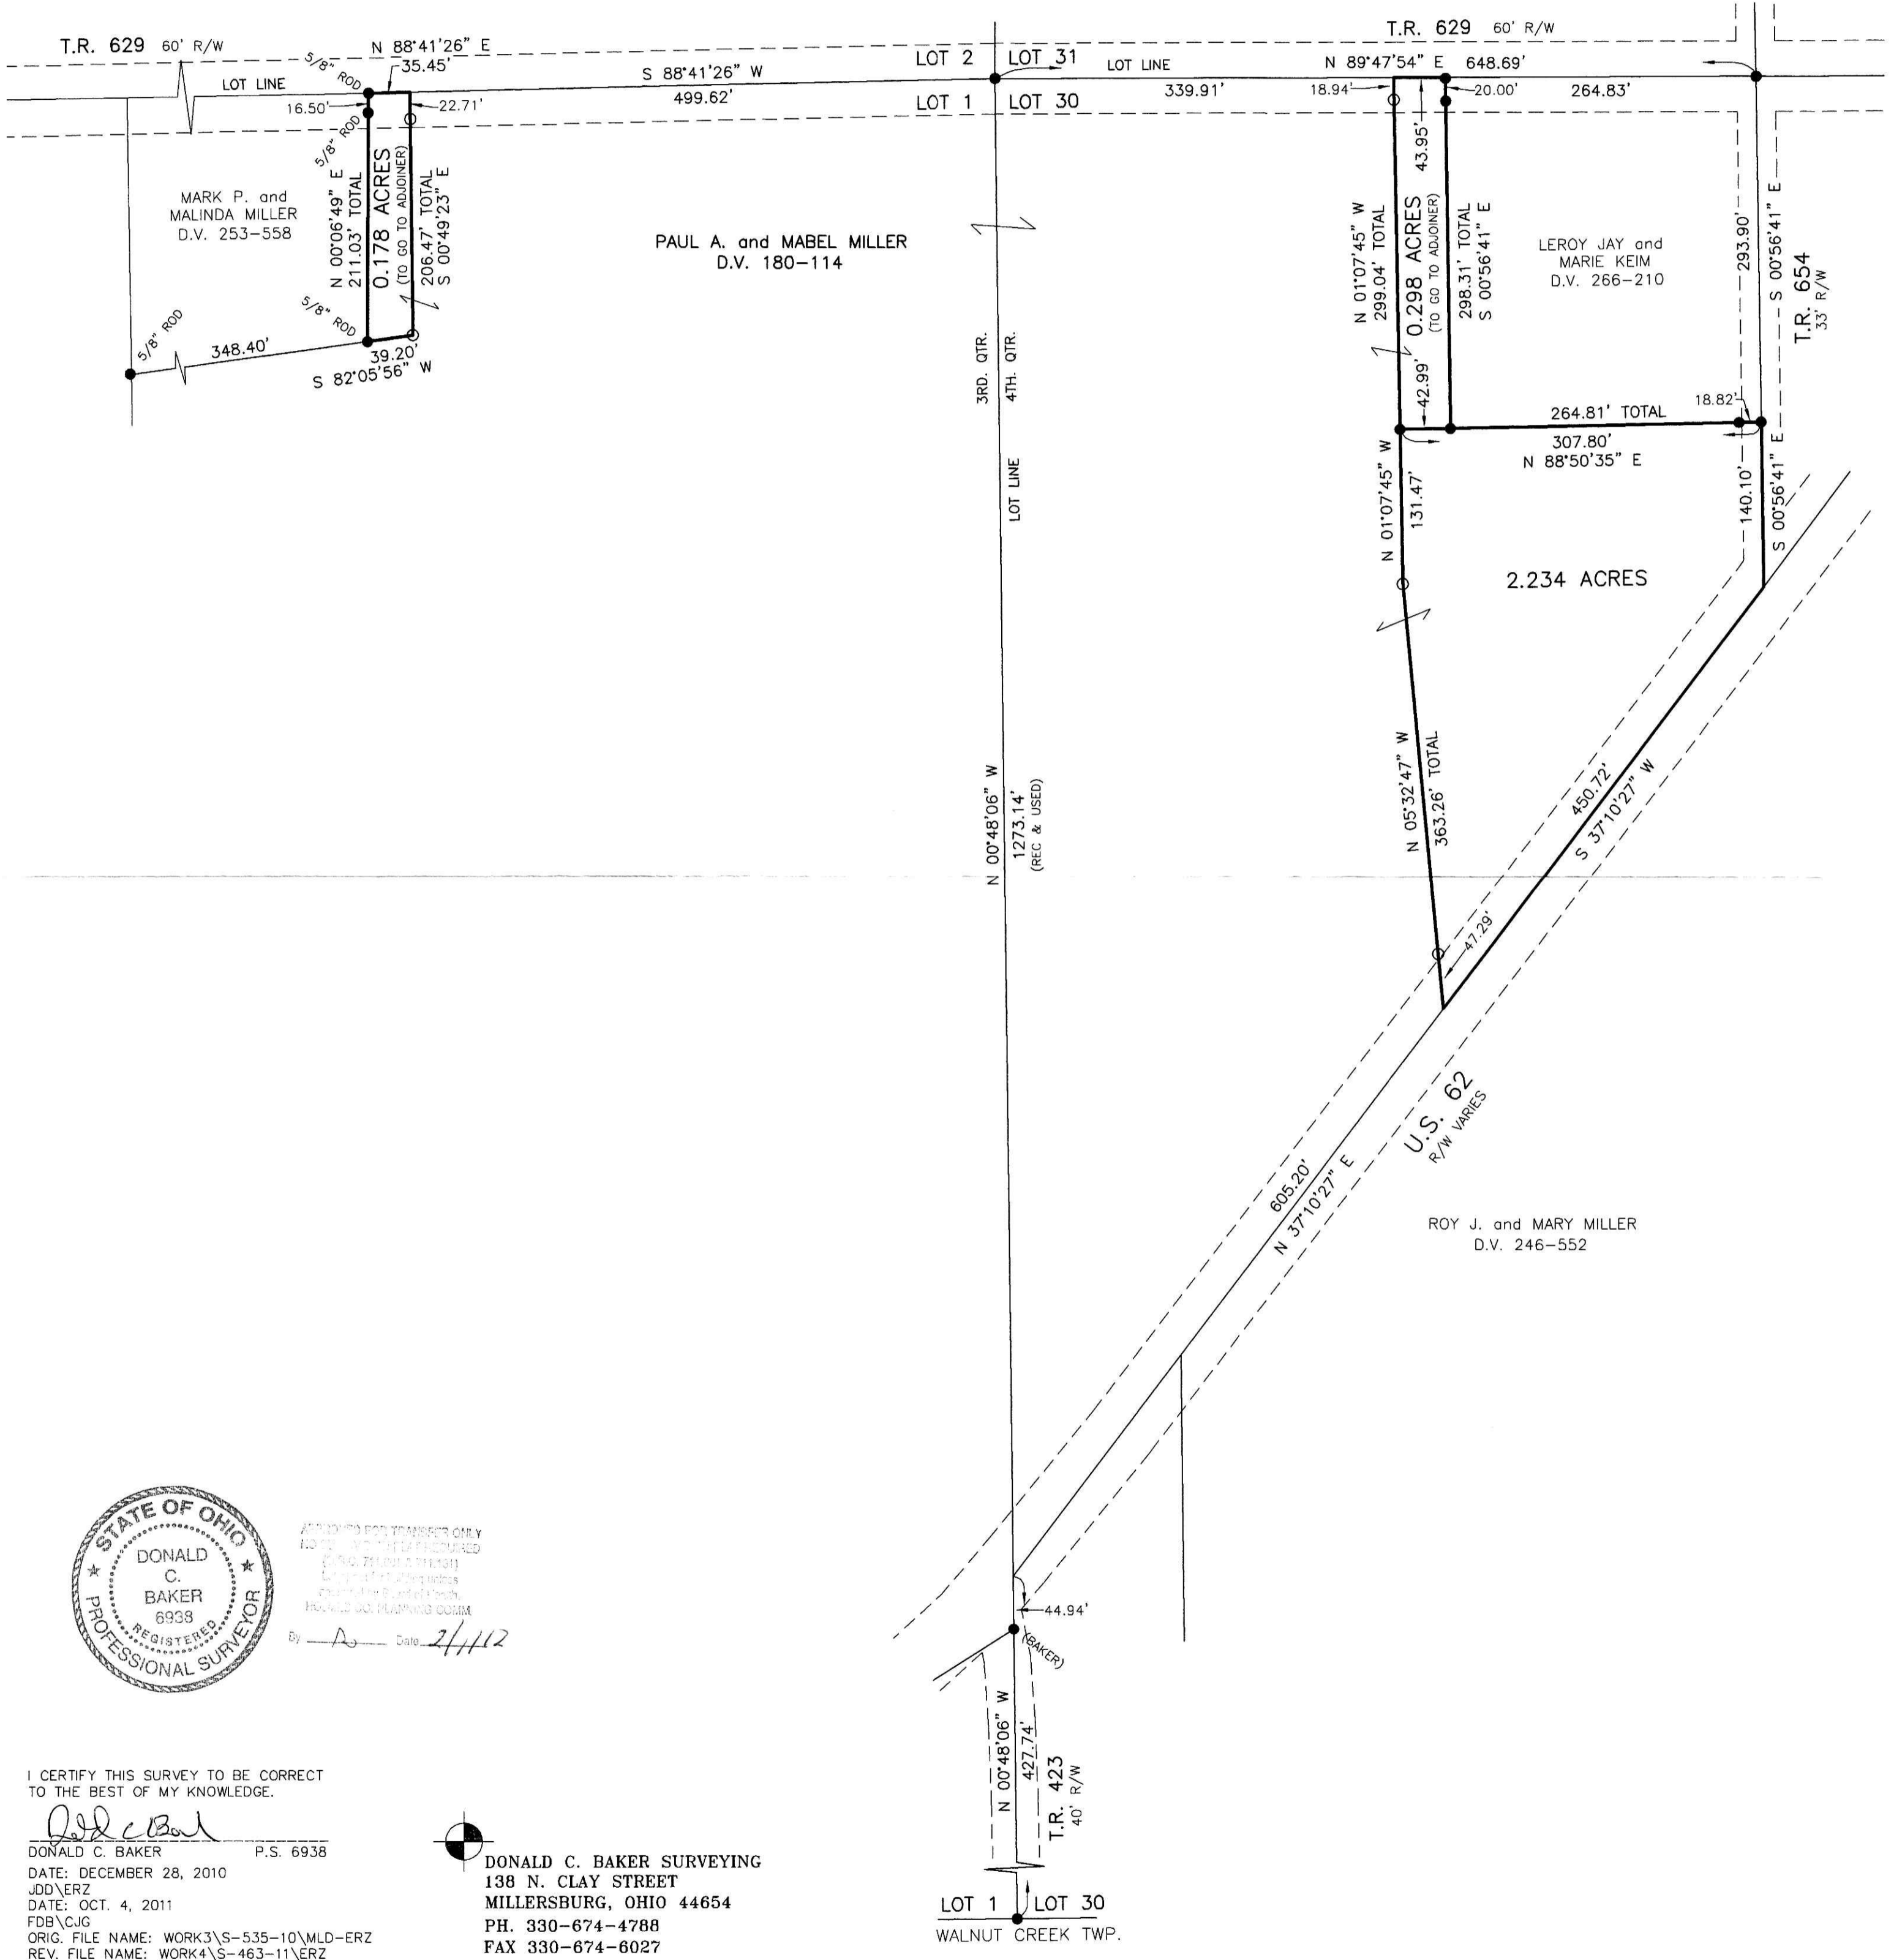


APPROVED FOR TRANSFER ONLY
 NO OTHER INSTRUMENTS REQUIRED
 (SEE 711 R.O.C. 111.031)
 L.S. 111.031, 2010
 DONALD C. BAKER
 REGISTERED PROFESSIONAL SURVEYOR
 By *D.C.B.* Date *2/1/12*

I CERTIFY THIS SURVEY TO BE CORRECT TO THE BEST OF MY KNOWLEDGE.

Donald C. Baker
 DONALD C. BAKER P.S. 6938

DATE: DECEMBER 28, 2010
 JDD\ERZ
 DATE: OCT. 4, 2011
 FDB\CJG
 ORIG. FILE NAME: WORK3\S-535-10\MLD-ERZ
 REV. FILE NAME: WORK4\S-463-11\ERZ

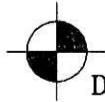

DONALD C. BAKER SURVEYING
 138 N. CLAY STREET
 MILLERSBURG, OHIO 44654
 PH. 330-674-4788
 FAX 330-674-6027

LOT 1 LOT 30
 WALNUT CREEK TWP.

PLAT APPROVED

1/24/2012