


PAINT TOWNSHIP
S.E. QTR. SECTION 32
T-15 N; R-11 W
HOLMES COUNTY, OHIO

SURVEYED FOR: DAVID TROYER

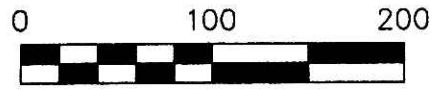

SCALE: 1"=100'



- ▲ R.R. SPIKE FOUND
- 5/8" REBAR FOUND UNLESS OTHERWISE NOTED
- 5/8" REBAR SET WITH I.D. CAP I.D. CAP MARKED "BAKER 6938"



I CERTIFY THIS SURVEY TO BE CORRECT TO THE BEST OF MY KNOWLEDGE.

Donald C. Baker
DONALD C. BAKER P.S. 6938

DATE: MARCH 23, 2012
DCB\KES
FILE NAME: WORK4\S-108-12\MLD

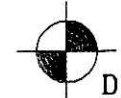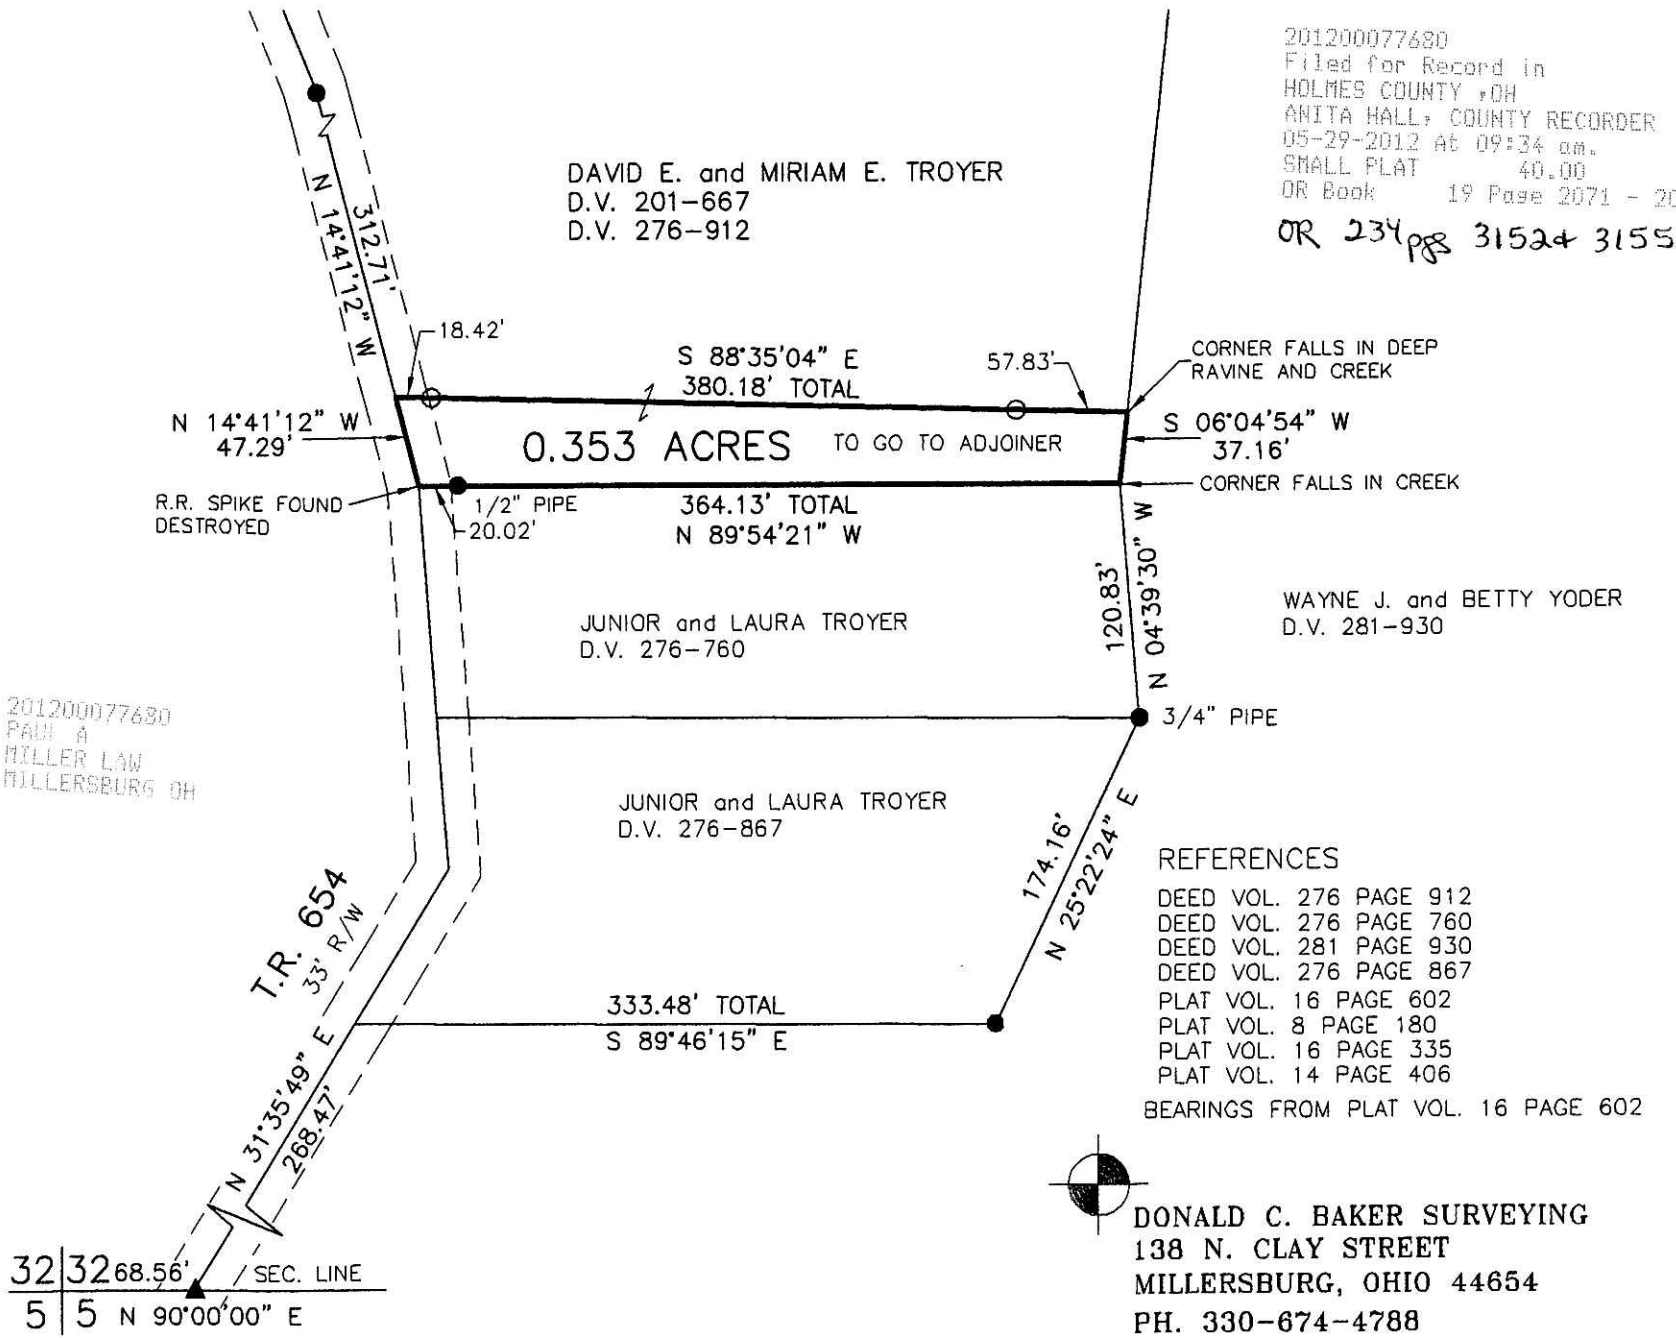

DONALD C. BAKER SURVEYING
138 N. CLAY STREET
MILLERSBURG, OHIO 44654
PH. 330-674-4788
FAX 330-674-6027

PLAT APPROVED

4/19/2012

201200077680
Filed for Record in
HOLMES COUNTY, OH
ANITA HALL, COUNTY RECORDER
05-29-2012 At 09:34 am.
SMALL PLAT 40.00
OR Book 19 Page 2071 - 2071
OR 234 pgs 3152+ 3155