

0 100 200



SCALE: 1"=100'

- STONE FOUND
- 5/8" REBAR FOUND UNLESS OTHERWISE NOTED
- 5/8" REBAR SET WITH I.D. CAP I.D. CAP MARKED "BAKER 6938"

MECHANIC TOWNSHIP  
 3RD. QTR., LOT 32  
 T-8 N; R-6 W  
 HOLMES COUNTY, OHIO

SURVEYED FOR: HENRY J.C. YODER

Instrument 201200077728 OR Book Page 19 2072


201200077728  
 Filed for Record in  
 HOLMES COUNTY, OH  
 ANITA HALL, COUNTY RECORDER  
 05-30-2012 At 02:00 pm.  
 SMALL PLAT 40.00  
 OR Book 19 Page 2072 - 2072

OR 234 pgs 3423 + 3426

201200077728  
 PAUL A  
 MILLE, LAW  
 MILLERSBURG OH

REFERENCES

- O.R. VOL. 2 PAGE 14
- O.R. VOL. 204 PAGE 2242
- PLAT VOL. 15 PAGE 139
- BEARINGS FROM PLAT VOL. 16 PAGE 680

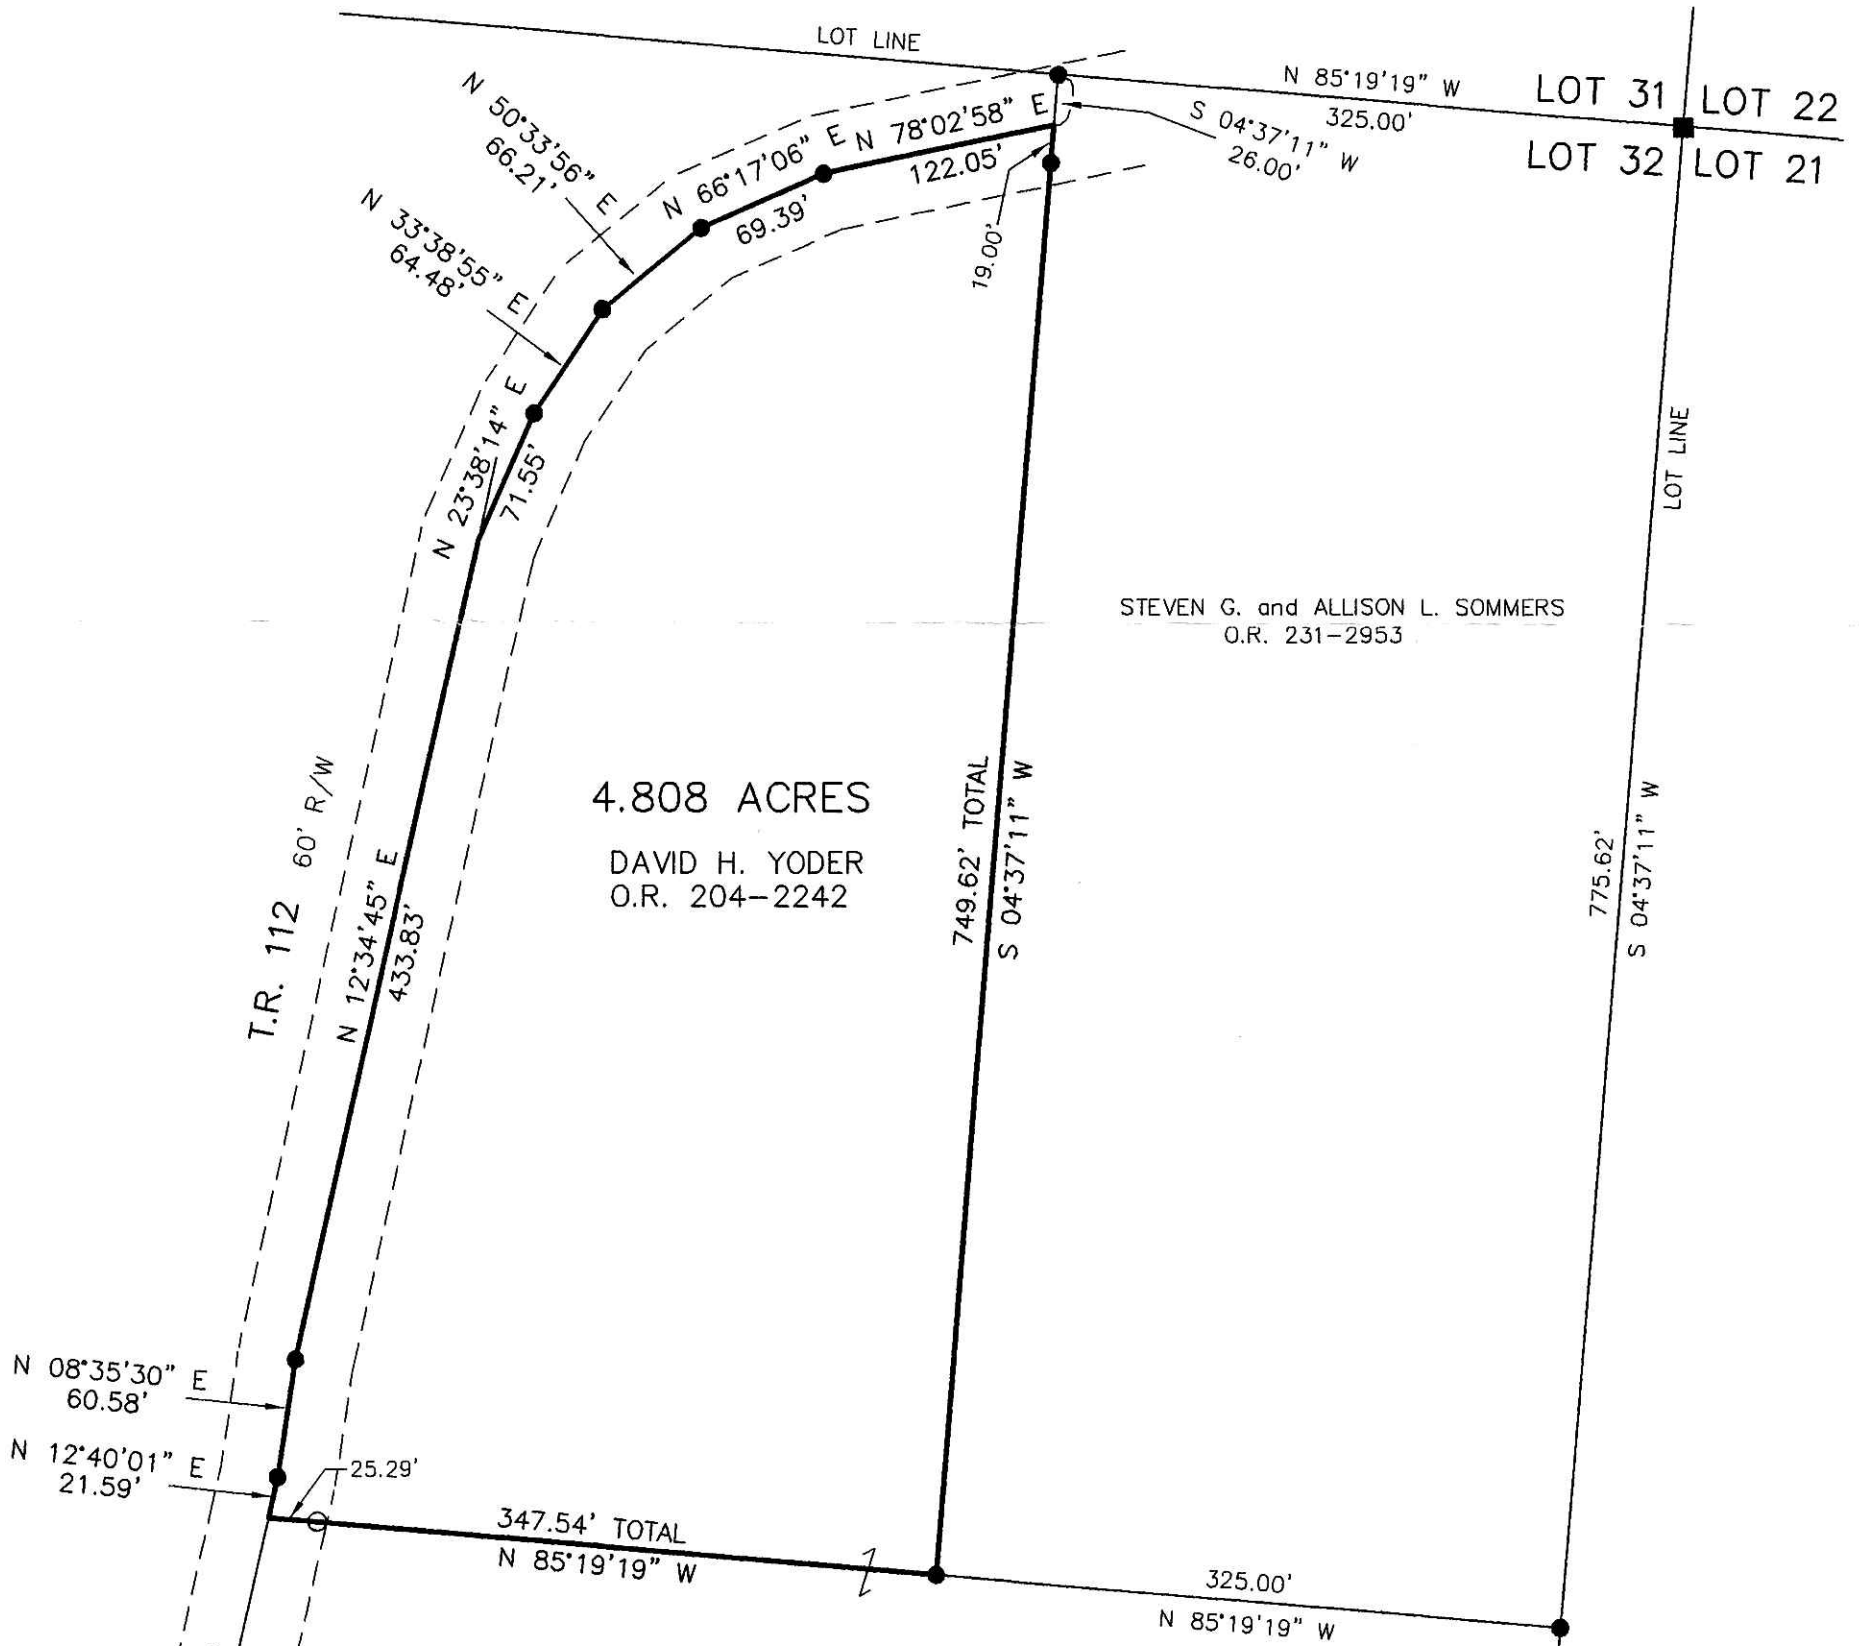

APPROVED FOR TRANSFER ONLY  
 NO SUBDIVISION PLAT REQUIRED  
 (O.R.C. 711.001 & 711.131)  
 Lot(s) not for building unless approved by Board of Health.  
 HOLMES CO. PLANNING COMMISSION  
 By As Date 5/7/12



I CERTIFY THIS SURVEY TO BE CORRECT TO THE BEST OF MY KNOWLEDGE.

*Donald C. Baker*  
 DONALD C. BAKER P.S. 6938  
 DATE: FEBRUARY 29, 2012  
 FDB\KES  
 FILE NAME: WORK4\S-74-12\MLD

DONALD C. BAKER SURVEYING  
 138 N. CLAY STREET  
 MILLERSBURG, OHIO 44654  
 PH. 330-674-4788  
 FAX 330-674-6027

PLAT APPROVED  
4-18-2012