

SCALE: 1"=100'

- STONE FOUND
- P.K. NAIL FOUND
- ▲ R.R. SPIKE FOUND
- 5/8" REBAR FOUND UNLESS OTHERWISE NOTED
- 5/8" REBAR SET WITH I.D. CAP I.D. CAP MARKED "BAKER 6938"



PRAIRIE TOWNSHIP
S.W. QTR. SECTION 2
T-13 N; R-13 W
HOLMES COUNTY, OHIO

SURVEYED FOR: HENRY BURKHOLDER


REFERENCES

DEED VOL. 250 PAGE 272
O.R. VOL. 187 PAGE 2577
PLAT VOL. 12 PAGE 606
BEARINGS FROM PLAT VOL. 12 PAGE 606

201200077923
Filed for Record in
HOLMES COUNTY, OH
ANITA HALL, COUNTY RECORDER
06-12-2012 At 12:00 pm.
SMALL PLAT 40.00
OR Book 19 Page 2078 - 2078

OR 235p 903

201200077923
MONROE STREET
TITLE
MILLERSBURG OH

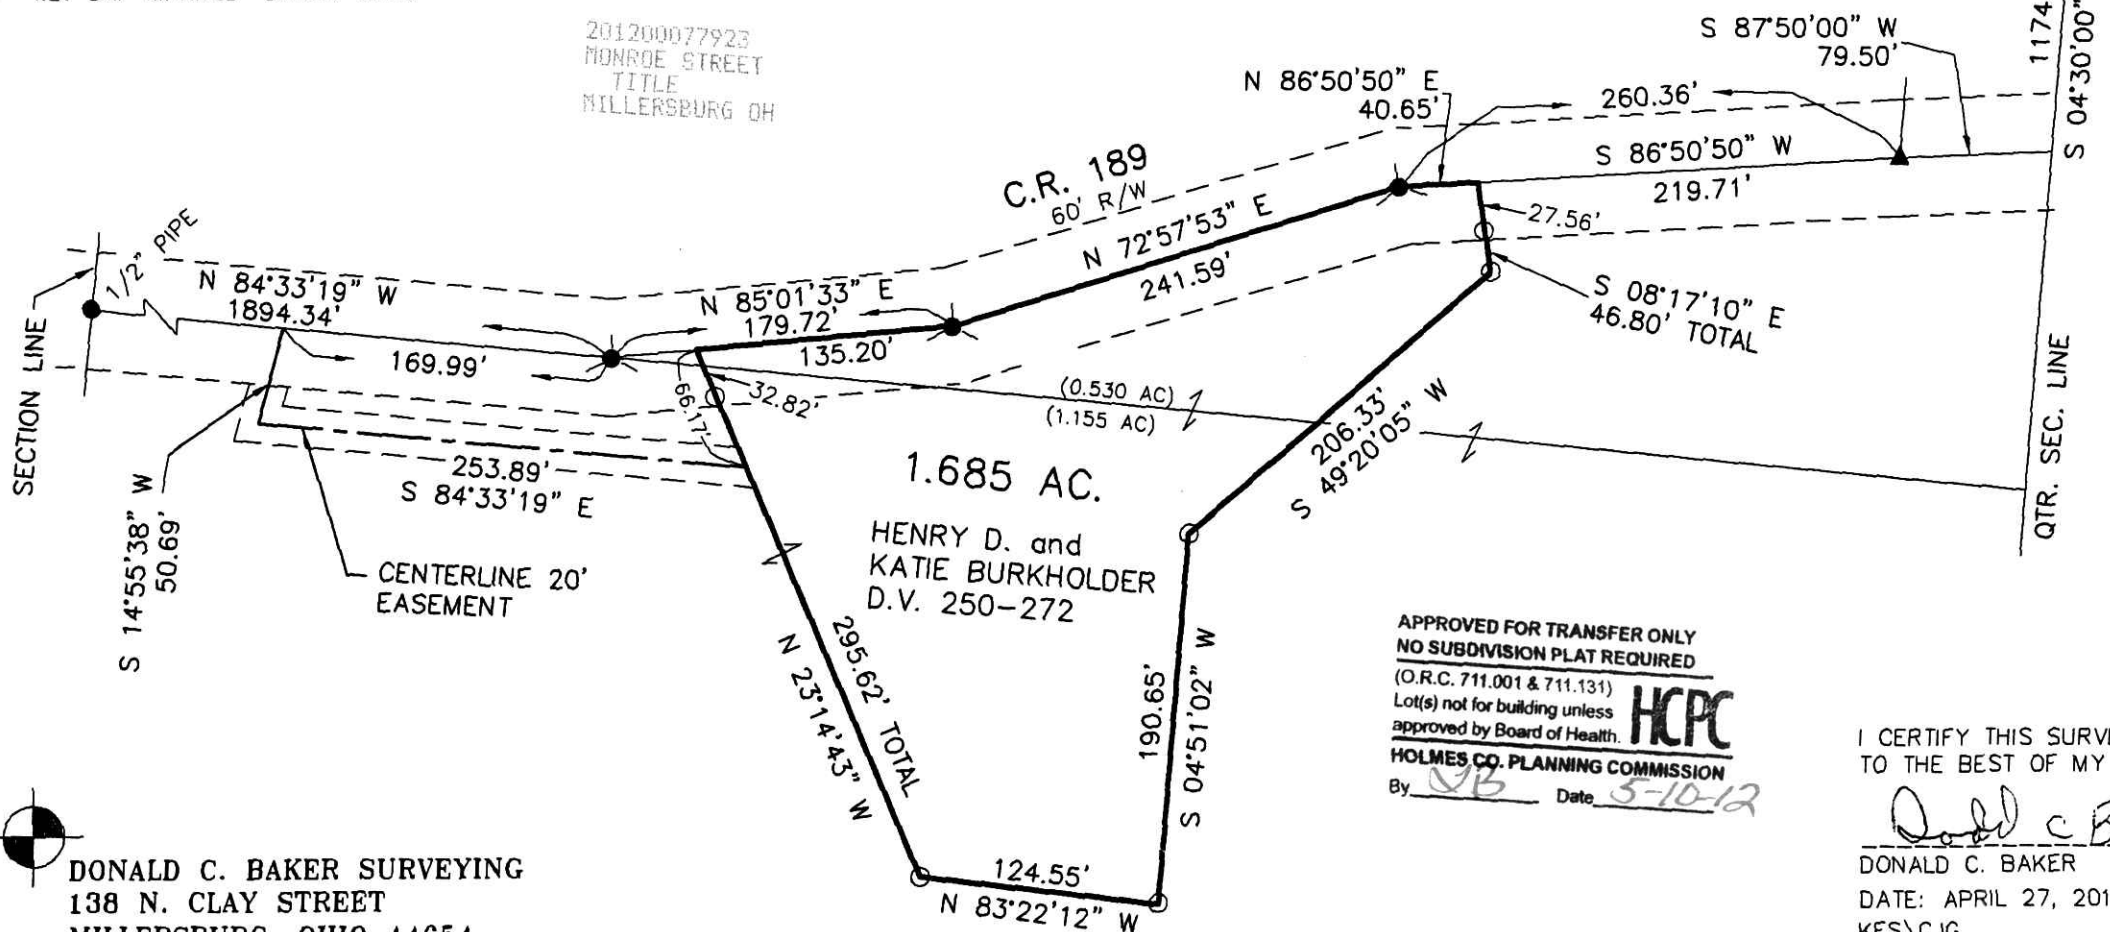

APPROVED FOR TRANSFER ONLY
NO SUBDIVISION PLAT REQUIRED
(O.R.C. 711.001 & 711.131)
Lot(s) not for building unless approved by Board of Health. **HCPC**
HOLMES CO. PLANNING COMMISSION
By: *JB* Date: 5-10-12

I CERTIFY THIS SURVEY TO BE CORRECT TO THE BEST OF MY KNOWLEDGE.

Donald C. Baker
DONALD C. BAKER P.S. 6938
DATE: APRIL 27, 2012
KES\CJG
FILE NAME: WORK4\S-174-12\MLD

PLAT APPROVED

5/8/2012

DONALD C. BAKER SURVEYING
138 N. CLAY STREET
MILLERSBURG, OHIO 44654
PH. 330-674-4788
FAX 330-674-6027