



PAINT TOWNSHIP  
4TH. QTR., LOT 2  
T-10 N; R-5 W  
HOLMES COUNTY, OHIO

SURVEYED FOR: TIM HOSTETLER

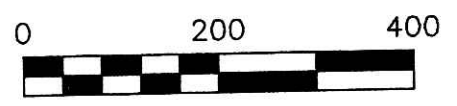

SCALE: 1"=200'

- STONE FOUND
- 5/8" REBAR FOUND UNLESS OTHERWISE NOTED
- 5/8" REBAR SET WITH I.D. CAP I.D. CAP MARKED "BAKER 6938"

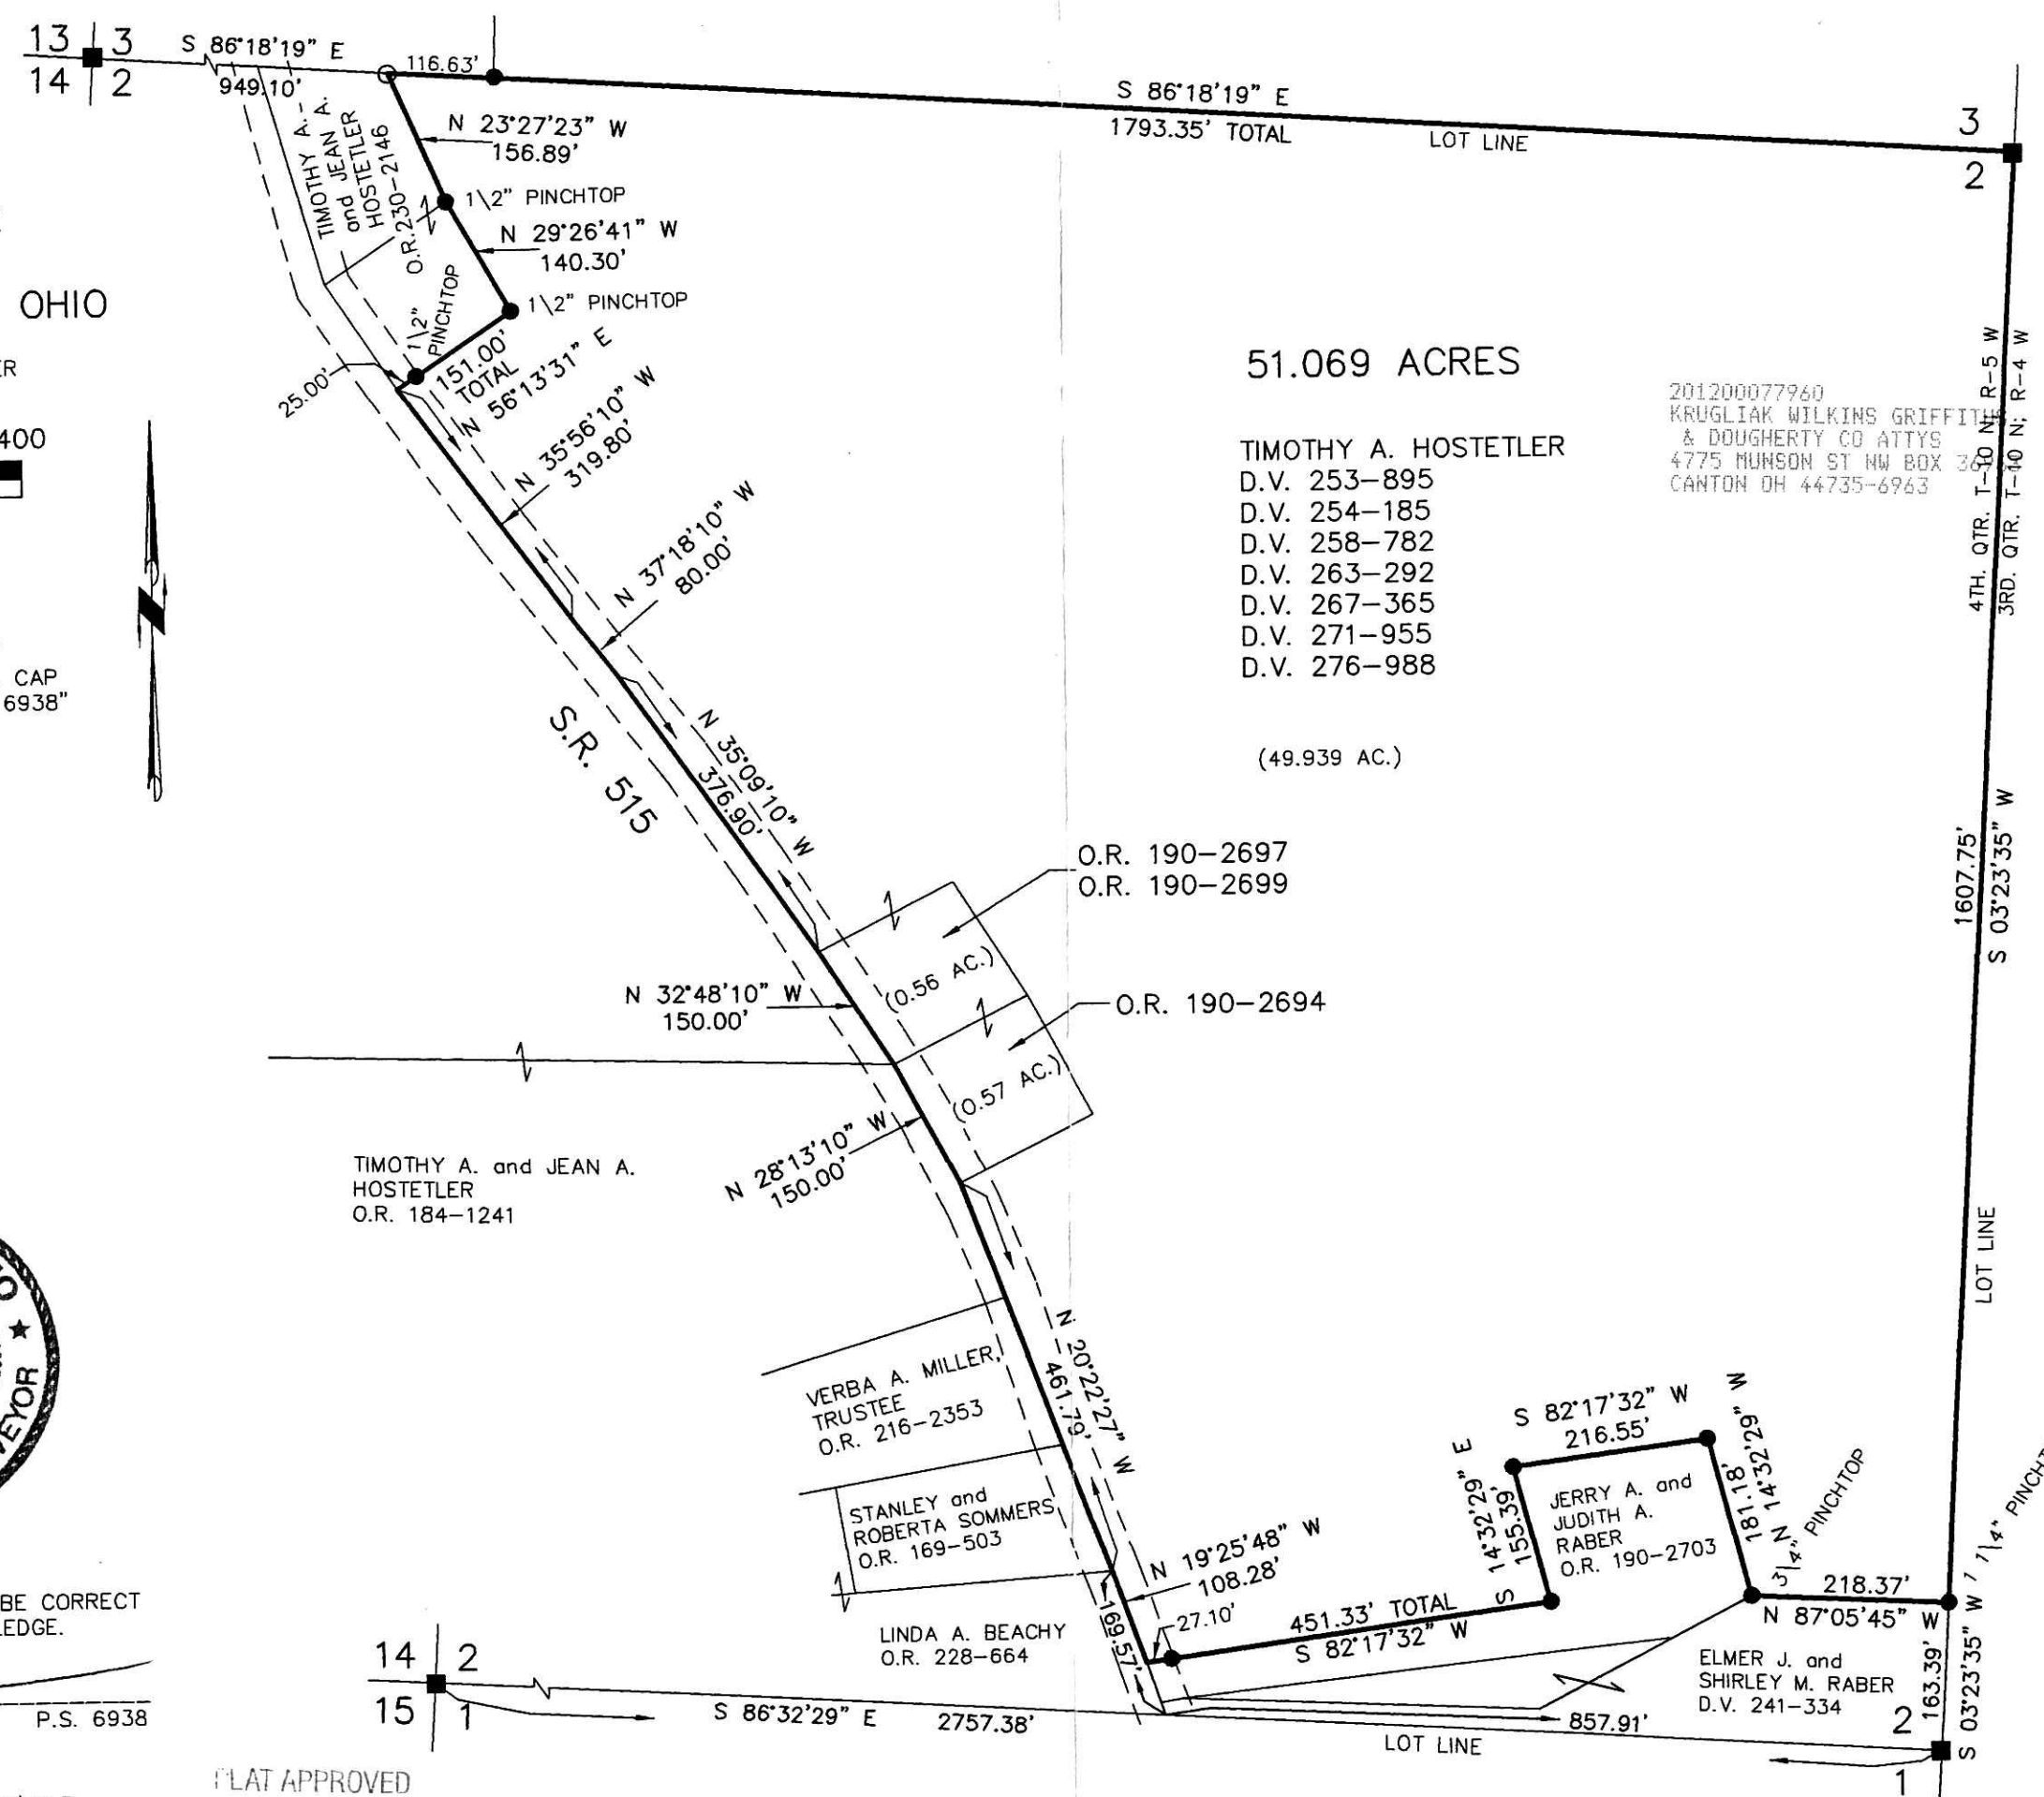

51.069 ACRES

TIMOTHY A. HOSTETLER  
D.V. 253-895  
D.V. 254-185  
D.V. 258-782  
D.V. 263-292  
D.V. 267-365  
D.V. 271-955  
D.V. 276-988

201200077960  
KRUGLIAK WILKINS GRIFFITH  
& DOUGHERTY CO ATTYS  
4775 MUNSON ST NW BOX 3  
CANTON OH 44735-6963

201200077960  
Filed for Record in  
HOLMES COUNTY, OH  
ANITA HALL, COUNTY RECORDER  
06-13-2012 At 01:54 pm.  
SMALL PLAT 40.00  
OR Book 19 Page 2081 - 2081  
**ORV 235 PAGE 1117**

- REFERENCES
- DEED VOL. 276 PAGE 988
  - O.R. VOL. 225 PAGE 526
  - O.R. VOL. 190 PAGE 2694
  - O.R. VOL. 190 PAGE 2699
  - O.R. VOL. 169 PAGE 503
  - O.R. VOL. 216 PAGE 2353
  - PLAT VOL. 10 PAGE 514
  - PLAT VOL. 19 PAGE 775
  - PLAT VOL. 7 PAGE 749
  - PLAT VOL. 19 PAGE 1890
  - BEARINGS FROM PLAT VOL. 19 PAGE 1890



I CERTIFY THIS SURVEY TO BE CORRECT TO THE BEST OF MY KNOWLEDGE.

*Donald C. Baker*  
DONALD C. BAKER P.S. 6938  
DATE: MARCH 2, 2012  
FDB\CJG  
FILE NAME: WORK4\S-84-12\MLD

PLAT APPROVED

*6/8/2012*

**DONALD C. BAKER SURVEYING**  
138 N. CLAY STREET  
MILLERSBURG, OHIO 44654  
PH. 330-674-4788  
FAX 330-674-6027