


201200078035
 Filed for Record in
 HOLMES COUNTY, OH
 ANITA HALL, COUNTY RECORDER
 06-15-2012 At 11:32 a.m.
 SMALL PLAT 40.00
 OR Book 19 Page 2084 - 2084

OR 235p 1416

RETRACEMENT SURVEY OF O.R. 224-3277

VILLAGE OF MILLERSBURG
 PART OF OUTLOT 84
 HOLMES COUNTY, OHIO
 SURVEYED FOR: KAUFMAN REALTY

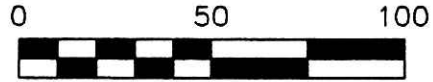

SCALE: 1"=50'


- 5/8" REBAR FOUND UNLESS OTHERWISE NOTED
- 5/8" REBAR SET WITH I.D. CAP I.D. CAP MARKED "BAKER 6938"



I CERTIFY THIS SURVEY TO BE CORRECT TO THE BEST OF MY KNOWLEDGE.

Donald C. Baker

DONALD C. BAKER P.S. 6938
 DATE: MAY 30, 2012
 FDB\ACB
 FILE NAME: WORK4\S-272-12\MD-FB

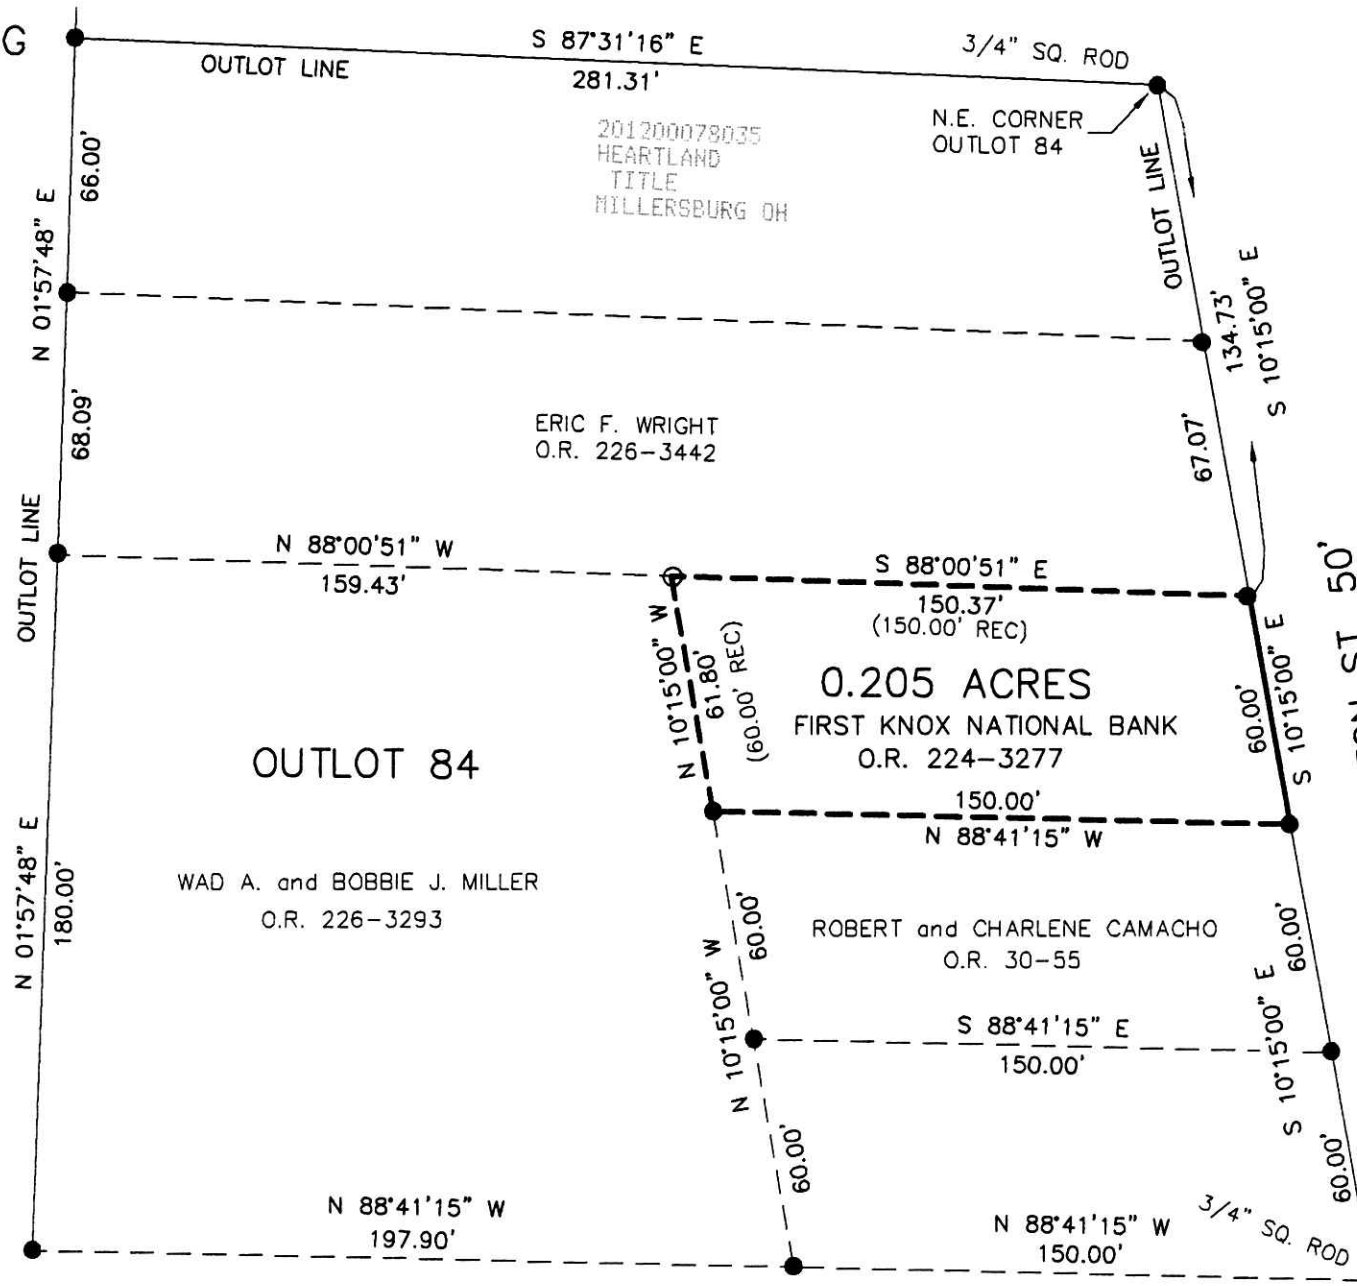

REFERENCES

- O.R. VOL. 224 PAGE 3277
- O.R. VOL. 30 PAGE 55
- O.R. VOL. 226 PAGE 3442
- O.R. VOL. 226 PAGE 3293
- PLAT VOL. 17 PAGE 72
- PLAT VOL. 19 PAGE 1861
- PLAT VOL. 14 PAGE 240
- BEARINGS FROM PLAT VOL. 17 PAGE 72

APPROVED FOR TRANSFER ONLY
 NO SUBDIVISION PLAT REQUIRED

(O.R.C. 711.001 & 711.131)
 Lot(s) not for building unless approved by Board of Health.



HOLMES CO. PLANNING COMMISSION
 By *JB* Date *6-4-12*



DONALD C. BAKER SURVEYING
 138 N. CLAY STREET
 MILLERSBURG, OHIO 44654
 PH. 330-674-4788
 FAX 330-674-6027

PLAT APPROVED

6/1/2012 s