



MECHANIC TOWNSHIP
 3RD. QTR., LOT 9
 T-8 N; R-6 W
 HOLMES COUNTY, OHIO

SURVEYED FOR: DAVID YODER

201200078127
 MILLER MAST MASON
 & BOWLING ATTYS
 MILLERSBURG OH

201200078127
 Filed for Record in
 HOLMES COUNTY OH
 ANITA HALL, COUNTY RECORDER
 06-20-2012 At 09:09 am.
 SMALL PLAT 40.00
 OR Book 19 Page 2087 - 2087

OR 235 p 1857

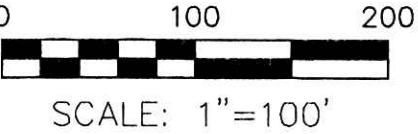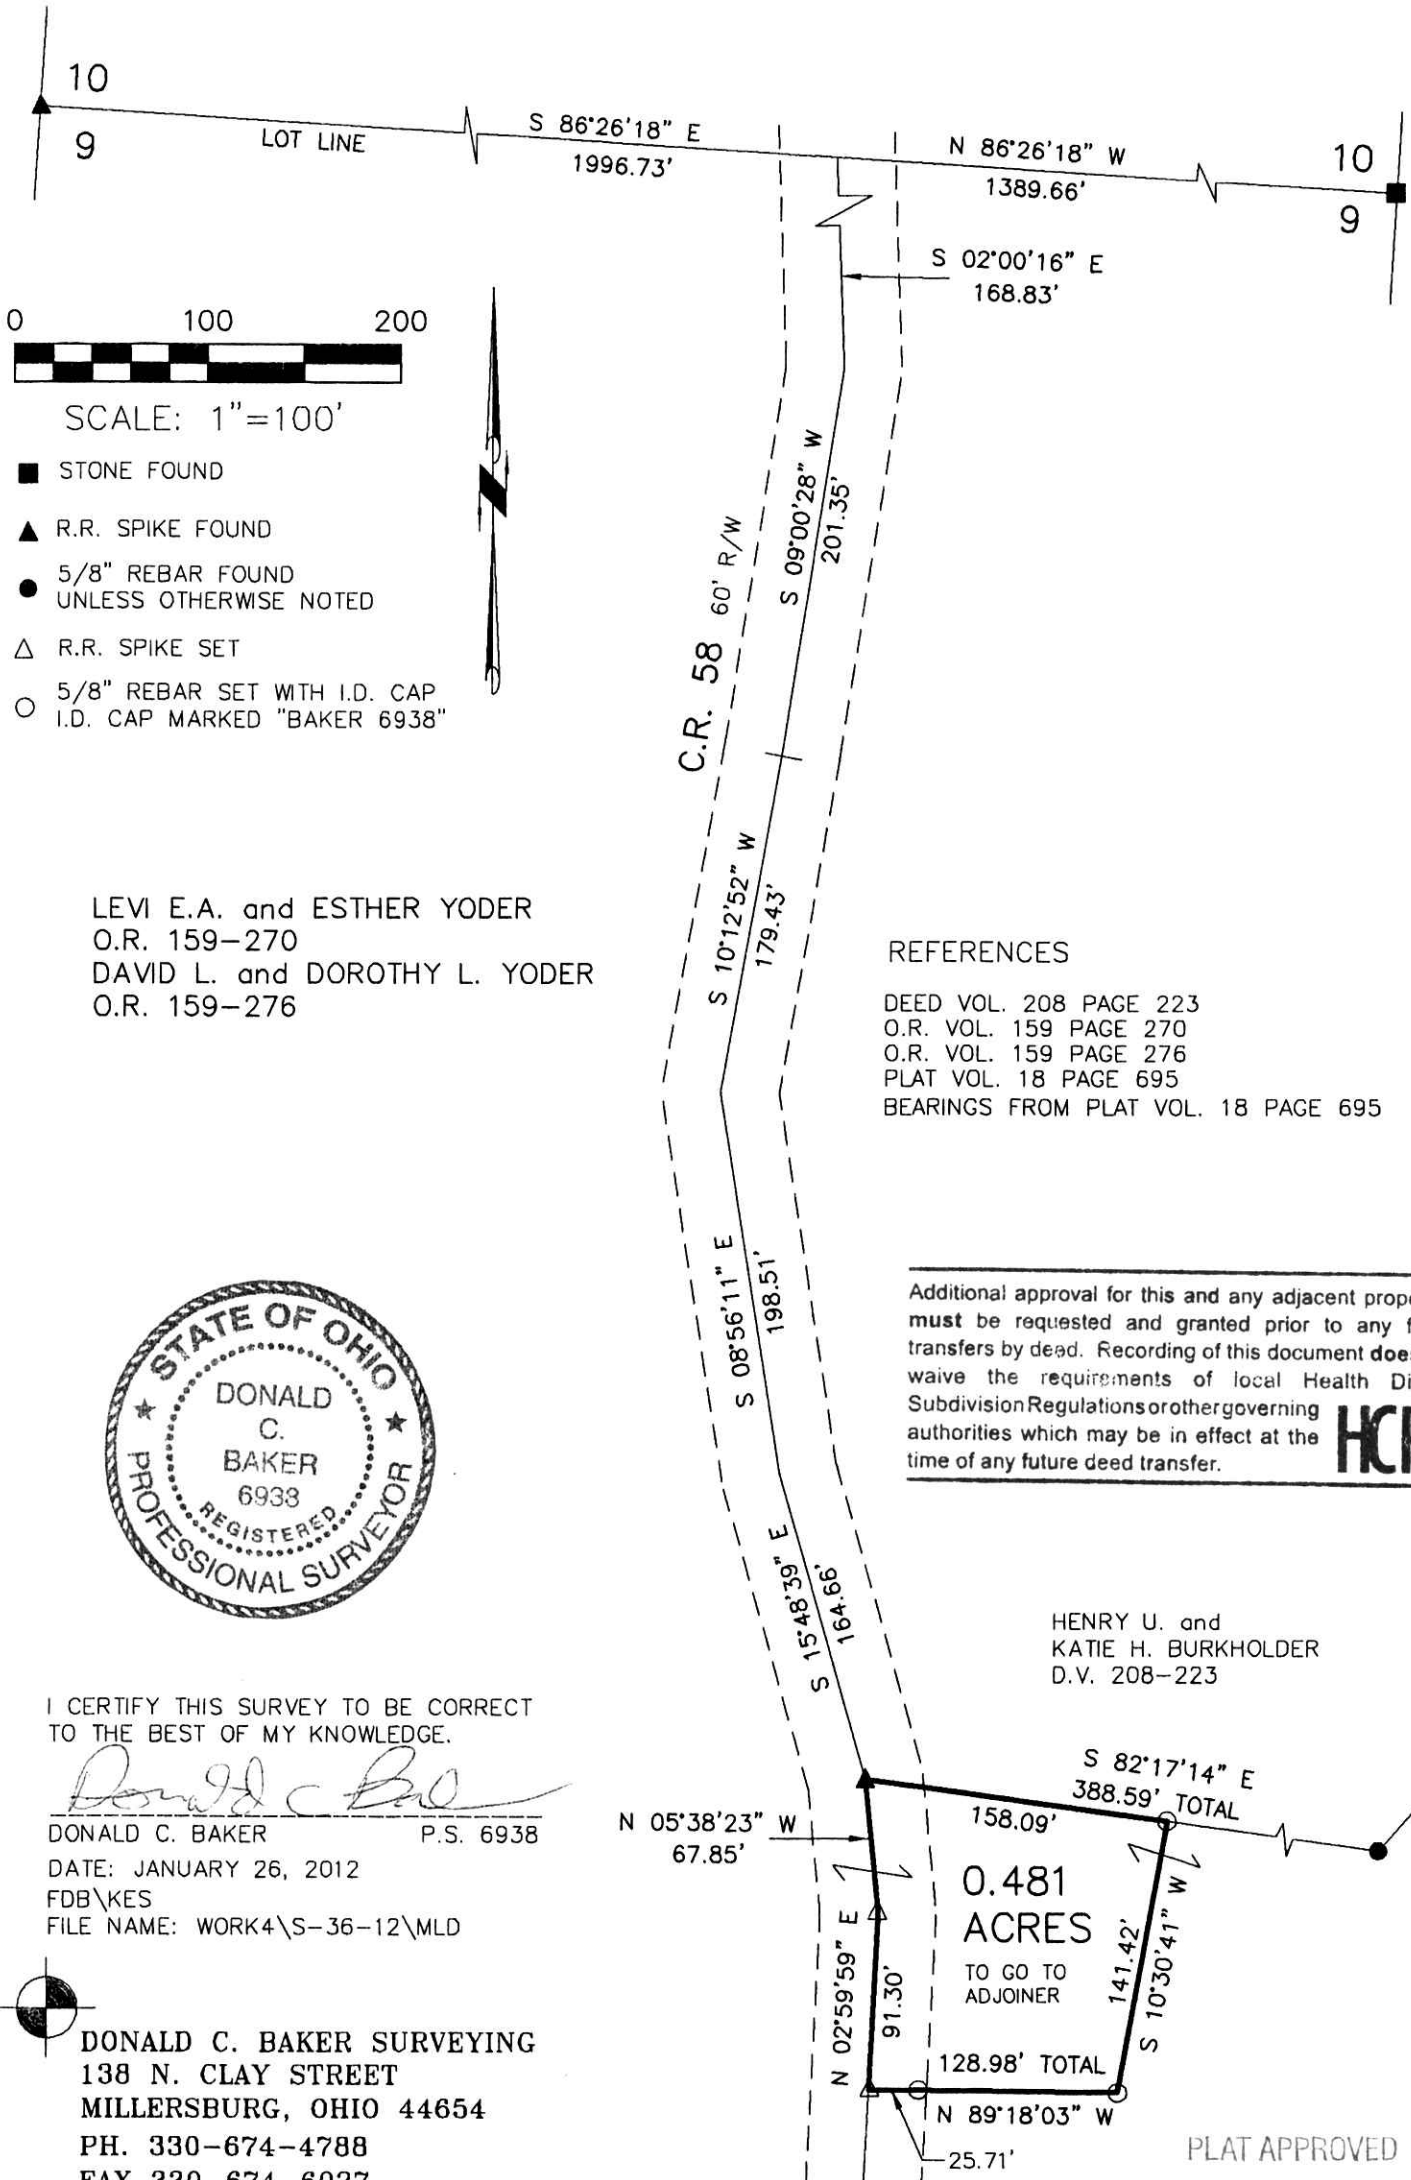

- STONE FOUND
- ▲ R.R. SPIKE FOUND
- 5/8" REBAR FOUND UNLESS OTHERWISE NOTED
- △ R.R. SPIKE SET
- 5/8" REBAR SET WITH I.D. CAP I.D. CAP MARKED "BAKER 6938"

LEVI E.A. and ESTHER YODER
 O.R. 159-270
 DAVID L. and DOROTHY L. YODER
 O.R. 159-276

REFERENCES

- DEED VOL. 208 PAGE 223
- O.R. VOL. 159 PAGE 270
- O.R. VOL. 159 PAGE 276
- PLAT VOL. 18 PAGE 695
- BEARINGS FROM PLAT VOL. 18 PAGE 695

Additional approval for this and any adjacent properties must be requested and granted prior to any future transfers by deed. Recording of this document does not waive the requirements of local Health District Subdivision Regulations or other governing authorities which may be in effect at the time of any future deed transfer.



HENRY U. and
 KATIE H. BURKHOLDER
 D.V. 208-223



I CERTIFY THIS SURVEY TO BE CORRECT TO THE BEST OF MY KNOWLEDGE.

Donald C. Baker
 DONALD C. BAKER P.S. 6938

DATE: JANUARY 26, 2012
 FDB\KES
 FILE NAME: WORK4\S-36-12\MLD



DONALD C. BAKER SURVEYING
 138 N. CLAY STREET
 MILLERSBURG, OHIO 44654
 PH. 330-674-4788
 FAX 330-674-6027

PLAT APPROVED

3/28/2012