


201200078366  
Filed for Record in  
HOLMES COUNTY, OH  
ANITA HALL, COUNTY RECORDER  
07-05-2012 At 10:36 am.  
SMALL PLAT 40.00  
OR Book 19 Page 2093 - 2093  
OR 236p 119

201200078366  
CRITCHFIELD,  
& JOHNSTON ATTYS  
MILLERSBURG OH

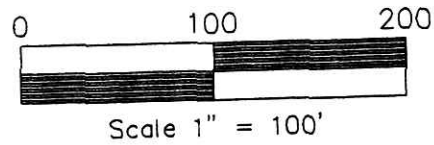


GARDEN VIEW SUBDIVISION  
PART OF LOT 3 (P.V. 2-417)

BERLIN TOWNSHIP  
1ST. QTR., LOT 16  
T-9 N; R-6 W  
HOLMES COUNTY, OHIO

SURVEYED FOR: SAM YODER

REFERENCES:

- O.R. VOL. 35 PAGE 734
- O.R. VOL. 233 PAGE 47
- PLAT VOL. 2 PAGE 417
- BEARINGS FROM PLAT VOL. 2 PAGE 417

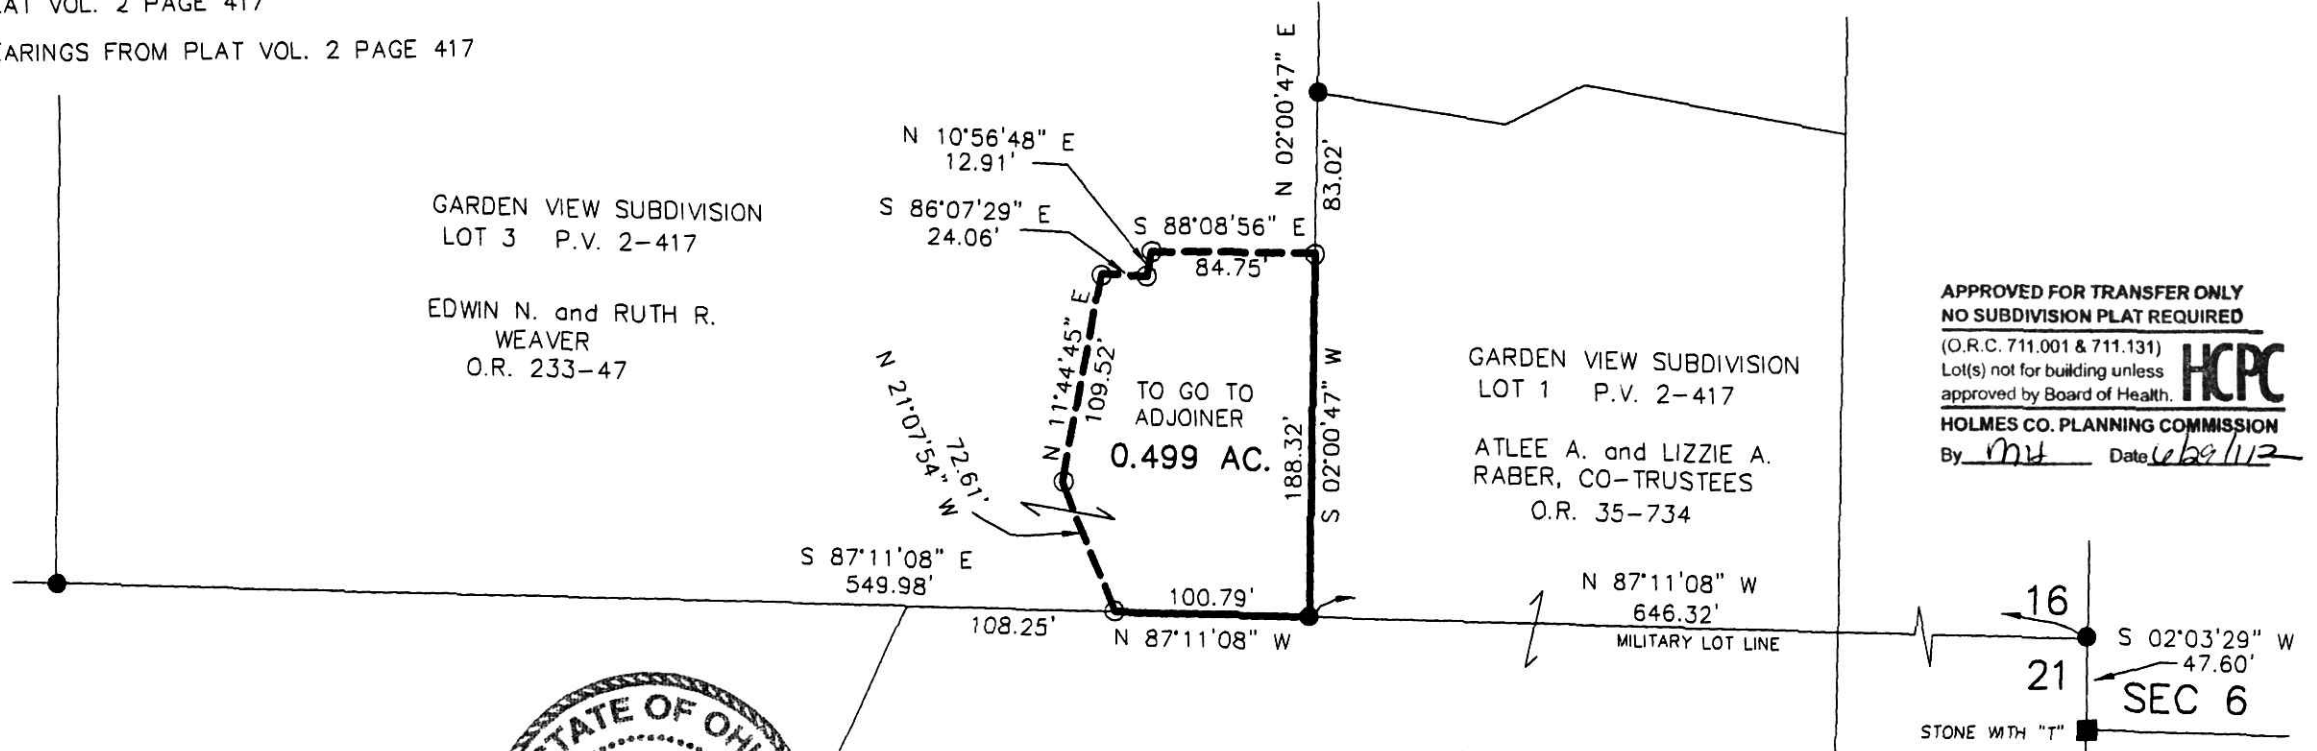

APPROVED FOR TRANSFER ONLY  
NO SUBDIVISION PLAT REQUIRED  
(O.R.C. 711.001 & 711.131)  
Lot(s) not for building unless  
approved by Board of Health. **HCPC**  
HOLMES CO. PLANNING COMMISSION  
By mt Date 6/28/12


I CERTIFY THIS SURVEY TO BE CORRECT  
TO THE BEST OF MY KNOWLEDGE.

Donald C. Baker  
DONALD C. BAKER P.S. 6938

DATE: MAY 25, 2012  
FDB\ACB  
FILE: WORK4\S-249-12



DONALD C. BAKER SURVEYING  
138 N. CLAY ST.  
MILLERSBURG, OHIO 44654  
PH. 330-674-4788  
FAX 330-674-6027

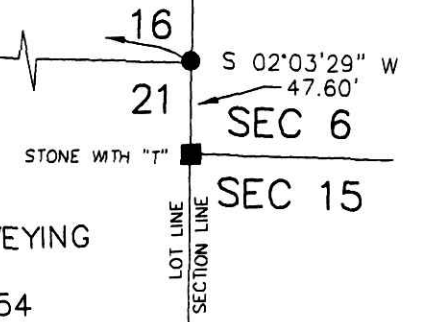

PLAT APPROVED

6/28/2012