


0 100 200

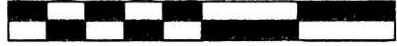

SCALE: 1"=100'

■ STONE FOUND

▲ R.R. SPIKE FOUND

● 5/8" REBAR FOUND
UNLESS OTHERWISE NOTED

○ 5/8" REBAR SET WITH I.D. CAP
I.D. CAP MARKED "BAKER 6938"

CLARK TOWNSHIP
S.W. QTR. SECTION 5
T-8 N; R-5 W

MECHANIC TOWNSHIP
S.E. QTR. SECTION 1
T-8 N; R-6 W
HOLMES COUNTY, OHIO

SURVEYED FOR: JOHN A. MILLER


Instrument
201200078939 OR Book Page
19 2107

REFERENCES

- O.R. VOL. 46 PAGE 599
- O.R. VOL. 62 PAGE 152
- O.R. VOL. 224 PAGE 3102
- BEARINGS FROM PLAT VOL. 17 PAGE 375

201200078939
Filed for Record in
HOLMES COUNTY, OH
ANITA HALL, COUNTY RECORDER
08-17-2012 AT 10:17 AM
SHALL PLAT 40.00
OR Book 19 Page 2107 - 2107

OR 236 p 3087

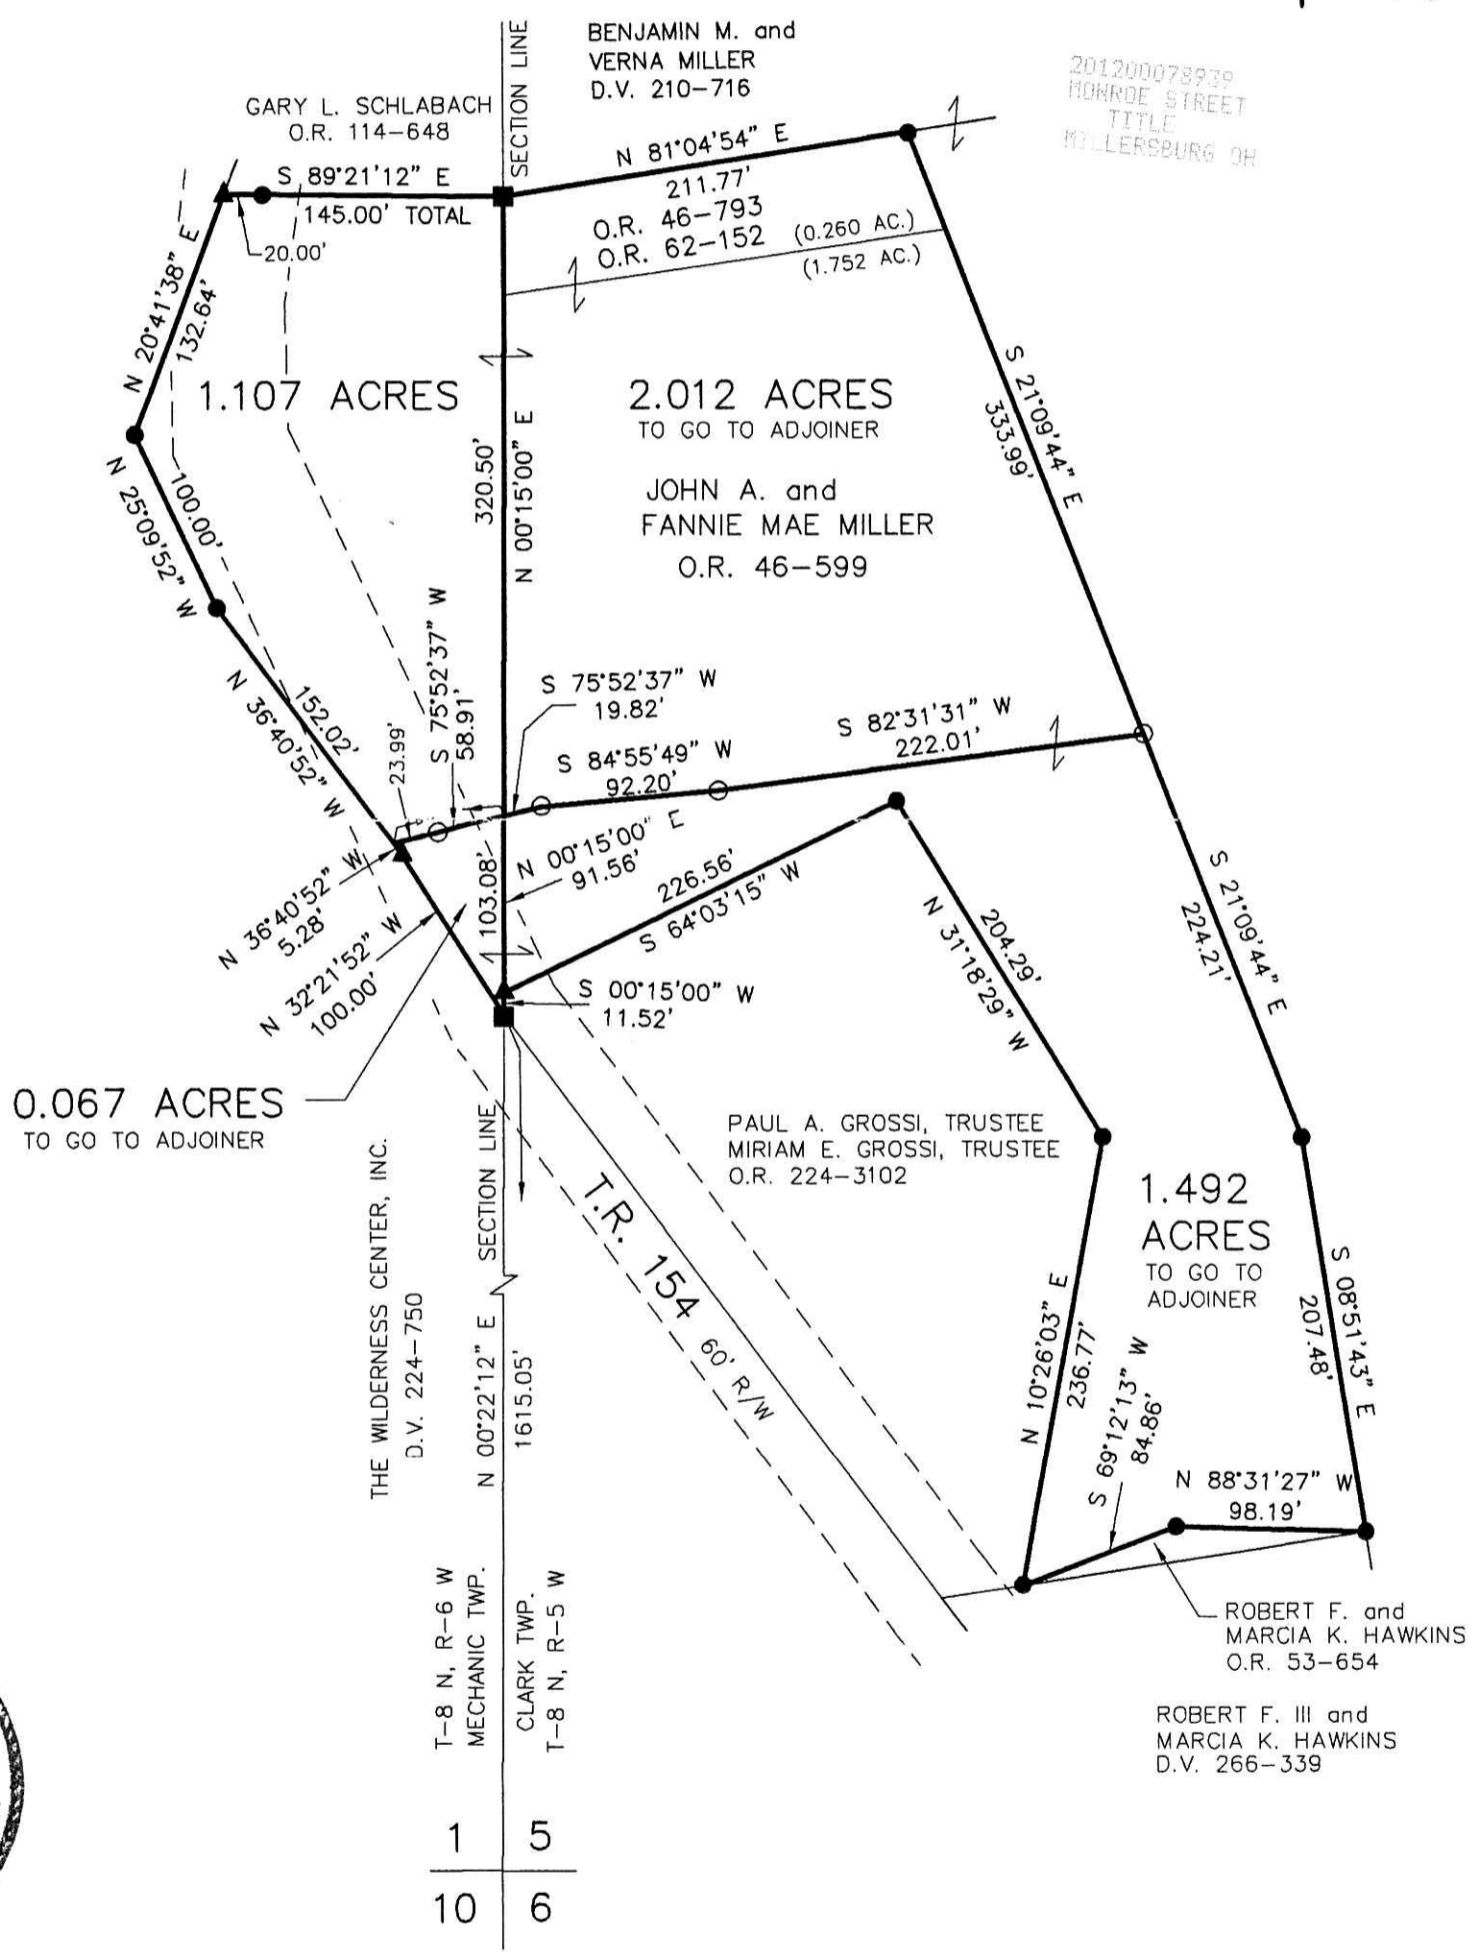

201200078939
RONDRE STREET
TITLE
MILLERSBURG OH



T-8 N, R-6 W MECHANIC TWP.	CLARK TWP. T-8 N, R-5 W
1	5
10	6

I CERTIFY THIS SURVEY TO BE CORRECT TO THE BEST OF MY KNOWLEDGE.

Donald C. Baker
DONALD C. BAKER P.S. 6938
DATE: JUNE 7, 2012
FDB\CJG
FILE NAME: WORK4\S-280-12\MLD



DONALD C. BAKER SURVEYING
138 N. CLAY STREET
MILLERSBURG, OHIO 44654
PH. 330-674-4788
FAX 330-674-6027

PLAT APPROVED
6/28/2012