


201200079032  
MONROE STREET TITLE  
MILLERSBURG OH 44654

201200079032  
Filed for Record in  
HOLMES COUNTY, OH  
ANITA HALL, COUNTY RECORDER  
08-20-2012 At 10:04 am.  
SMALL PLAT 40.00  
OR Book 19 Page 2111 - 2111

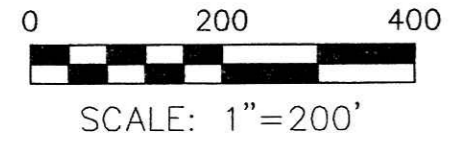

- ▲ R.R. SPIKE FOUND
- 5/8" REBAR FOUND UNLESS OTHERWISE NOTED
- 5/8" REBAR SET WITH I.D. CAP I.D. CAP MARKED "BAKER 6938"


MONROE TOWNSHIP  
1ST. QTR., LOTS 7 & 8  
T-9 N; R-8 W  
HOLMES COUNTY, OHIO

SURVEYED FOR: DAVID MILLER

REFERENCES

- DEED VOL. 271 PAGE 518
- O.R. VOL. 169 PAGE 833
- O.R. VOL. 228 PAGE 2162
- O.R. VOL. 84 PAGE 28
- O.R. VOL. 228 PAGE 3374
- PLAT VOL. 10 PAGE 830
- PLAT VOL. 19 PAGE 1911
- PLAT VOL. 17 PAGE 560
- PLAT VOL. 18 PAGE 42
- PLAT VOL. 15 PAGE 130

BEARINGS FROM  
PLAT VOL. 18 PAGE 42

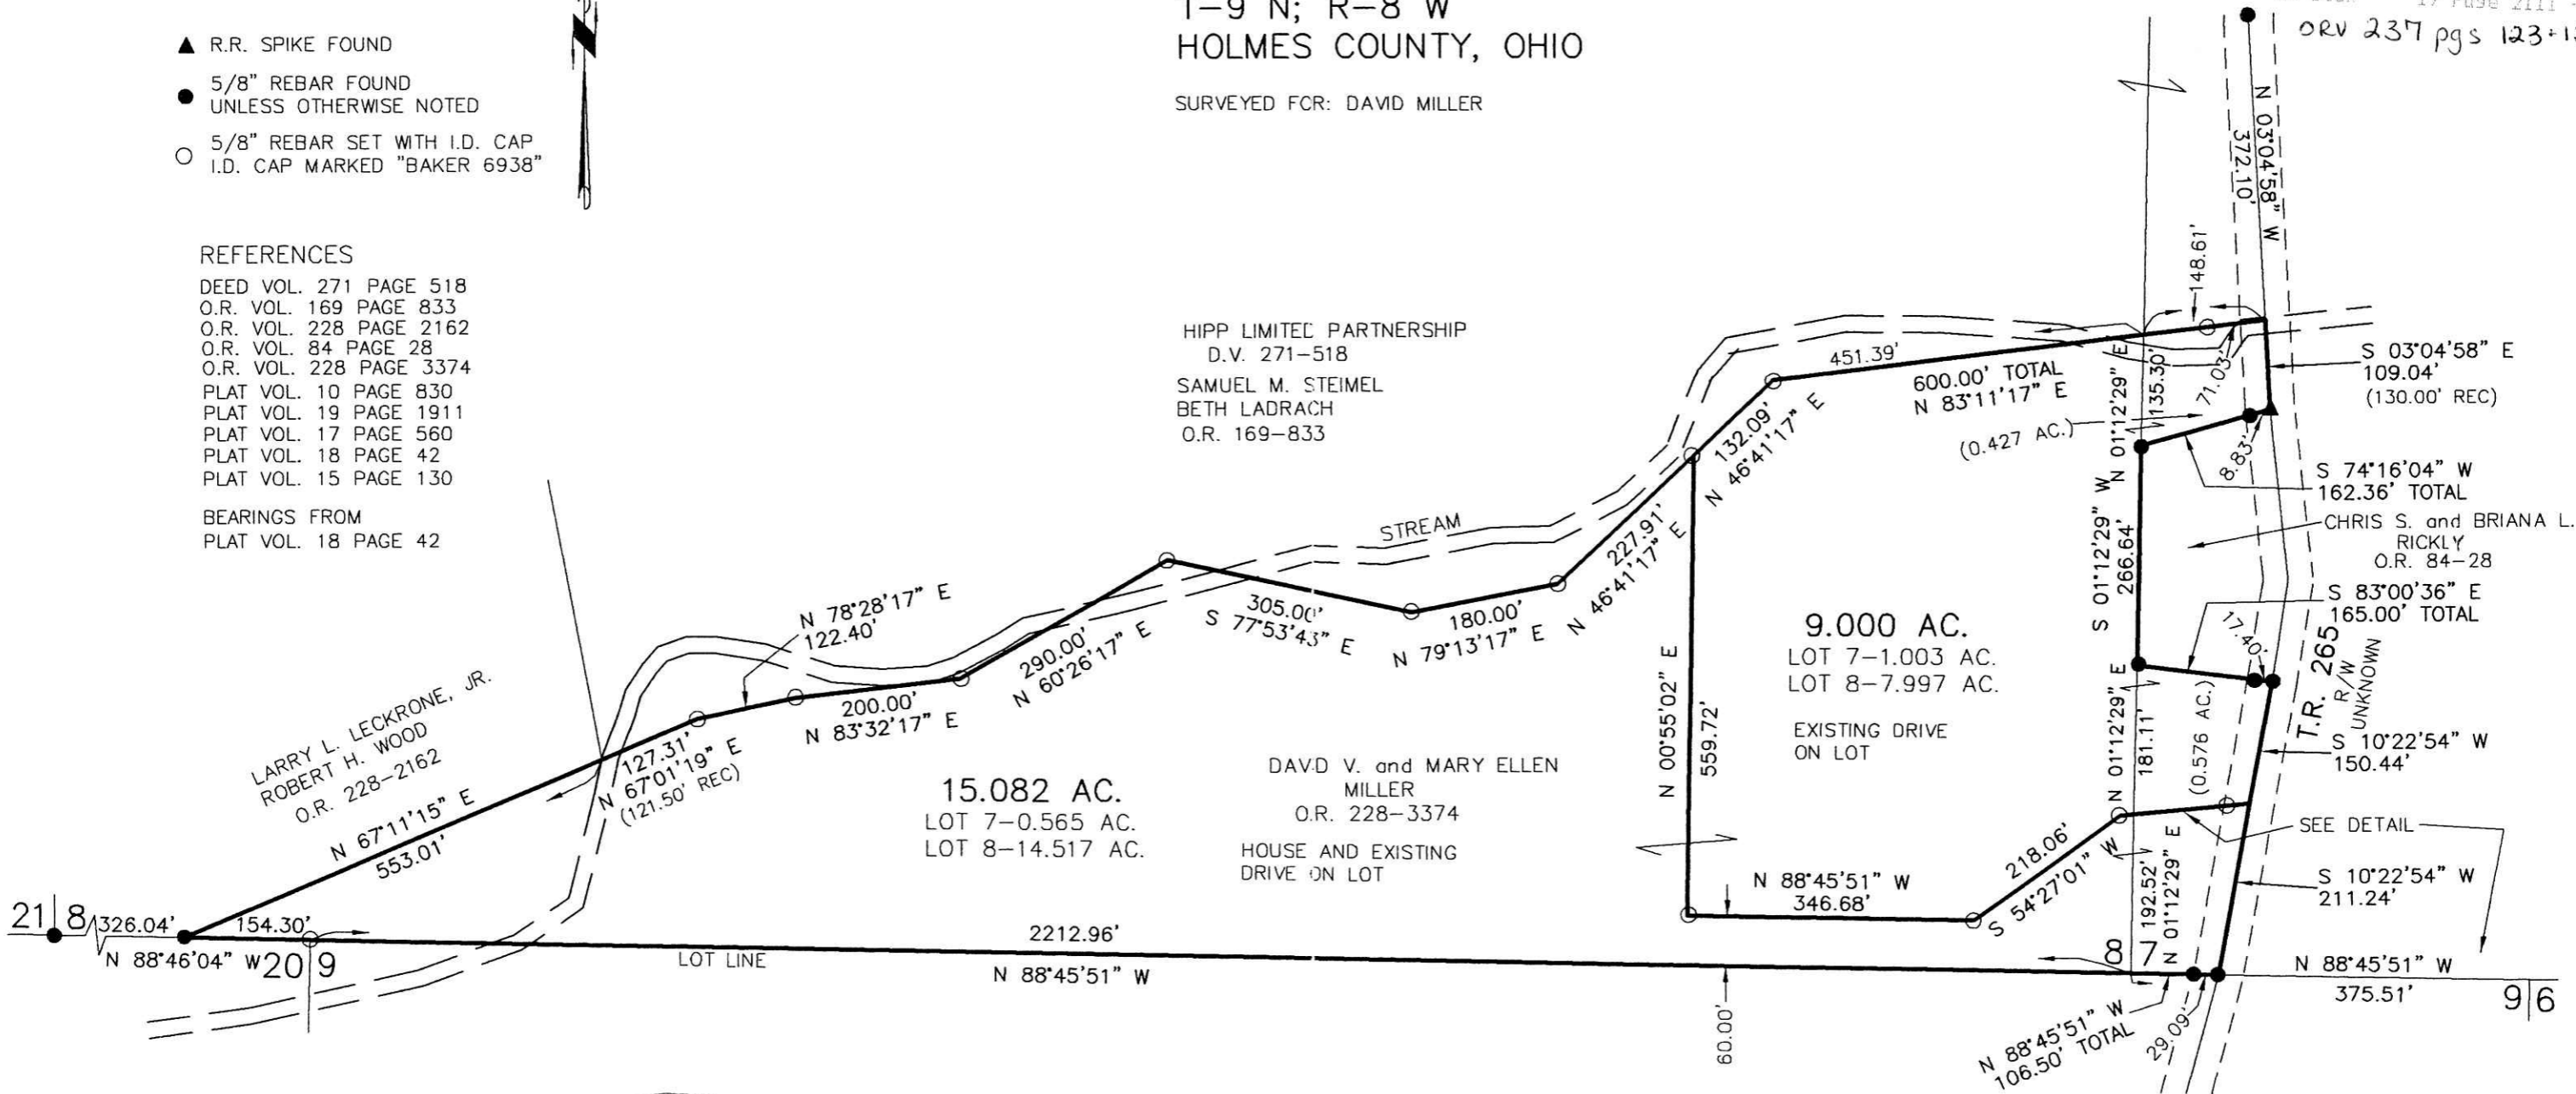

ORV 237 pgs 123+127



I CERTIFY THIS SURVEY TO BE CORRECT TO THE BEST OF MY KNOWLEDGE.


*Donald C. Baker*

DONALD C. BAKER P.S. 6938  
DATE: MARCH 6, 2012  
FDB\JG  
FILE NAME: WORK4\S-68-12



DONALD C. BAKER SURVEYING  
138 N. CLAY STREET  
MILLERSBURG, OHIO 44654  
PH. 330-674-4788  
FAX 330-674-6027

APPROVED FOR TRANSFER ONLY  
NO SUBDIVISION PLAT REQUIRED  
(O.R.C. 711.001 & 711.131)  
Lot(s) not for building unless approved by Board of Health.  
HCP  
HOLMES CO. PLANNING COMMISSION  
By *JB* Date *4-23-12*

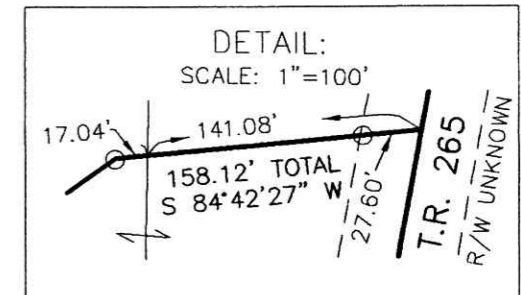

PLAT APPROVED

*4/17/2012*