

REFERENCES

O.R. VOL. 224 PAGE 1689  
PLAT VOL. 19 PAGE 1811  
BEARINGS FROM PLAT VOL. 19 PAGE 1811

WASHINGTON TOWNSHIP  
S.W. QTR. SECTION 11  
T-19 N; R-15 W  
HOLMES COUNTY, OHIO

SURVEYED FOR: ROTH A BREITENBUCHER

0 200 400




SCALE: 1"=200'

- ▲ R.R. SPIKE FOUND
- 5/8" REBAR FOUND  
UNLESS OTHERWISE NOTED
- 5/8" REBAR SET WITH I.D. CAP  
I.D. CAP MARKED "BAKER 6938"

Instrument 201200079369 OR Book Page 19 2121


201200079369  
Filed for Record in  
HOLMES COUNTY, OH  
ANITA HALL, COUNTY RECORDER  
09-05-2012 At 01:30 pm.  
SMALL PLAT 40.00  
OR Book 19 Page 2121 - 2121

ORV 237 page 1977

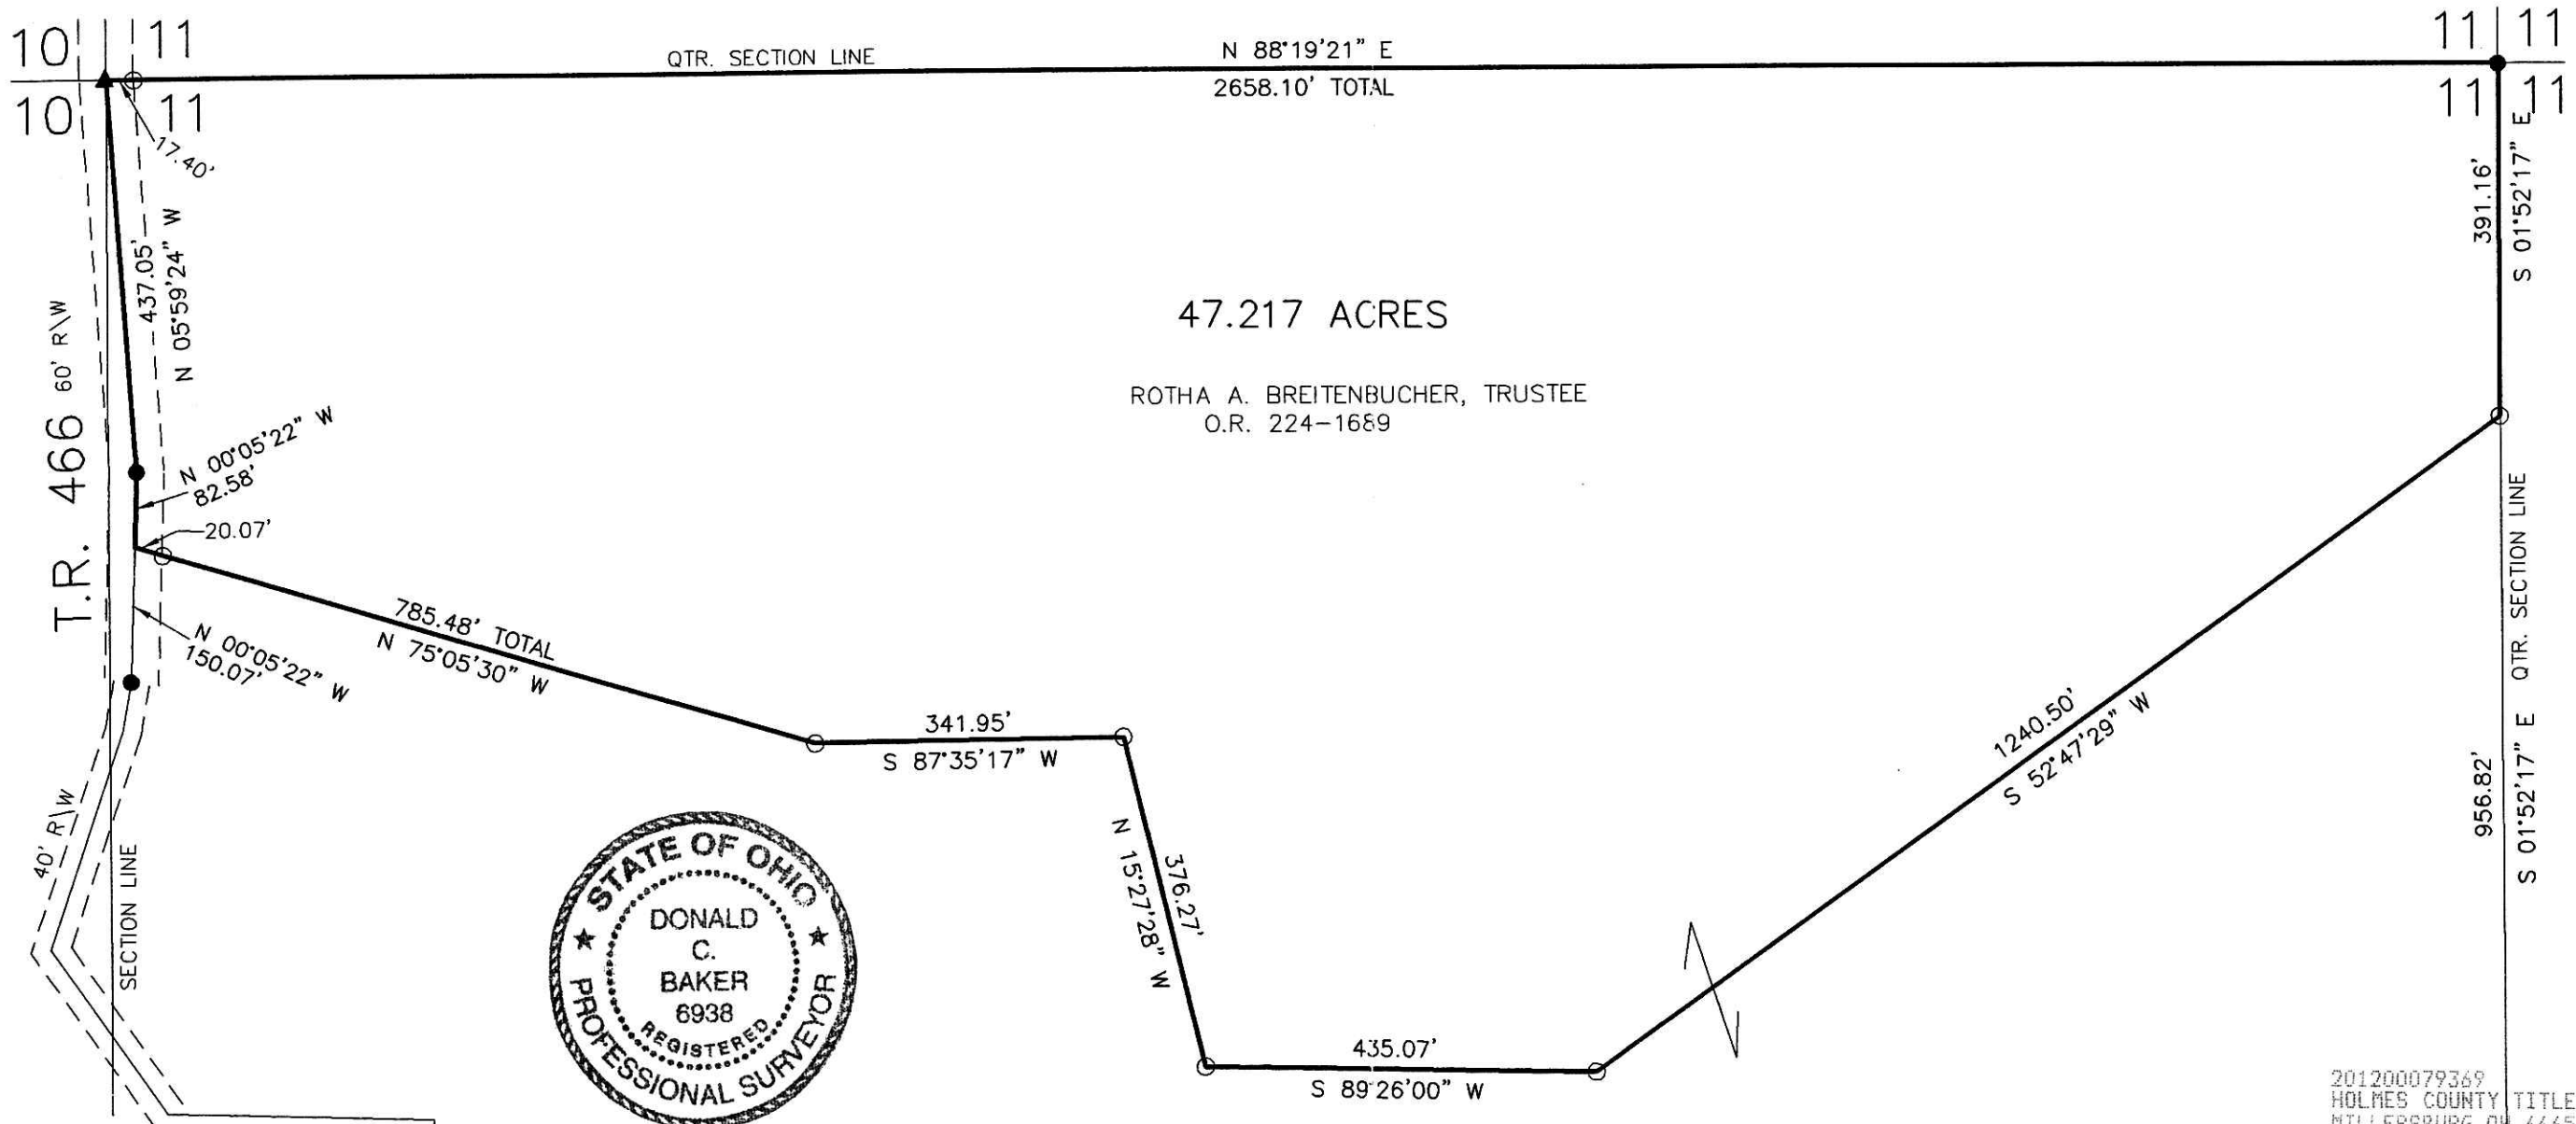

I CERTIFY THIS SURVEY TO BE CORRECT  
TO THE BEST OF MY KNOWLEDGE.

*Donald C. Baker*  
DONALD C. BAKER P.S. 6938  
DATE: JUNE 28, 2012  
FDB\ DAN  
FILE NAME: WORK4\S-295-12

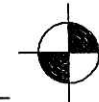

DONALD C. BAKER SURVEYING  
138 N. CLAY STREET  
MILLERSBURG, OHIO 44654  
PH. 330-674-4788  
FAX 330-674-6027

201200079369  
HOLMES COUNTY TITLE  
MILLERSBURG OH 44654

PLAT APPROVED

*7/11/2012 s*