

REFERENCES

O.R. VOL. 115 PAGE 897
 O.R. VOL. 201 PAGE 1820
 O.R. VOL. 201 PAGE 1817
 O.R. VOL. 230 PAGE 2292
 O.R. VOL. 234 PAGE 112

PLAT VOL. 3 PAGE 68B
 PLAT VOL. 19 PAGE 1210
 PLAT VOL. 19 PAGE 1977
 PLAT VOL. 18 PAGE 715
 PLAT VOL. 16 PAGES 214 & 878
 PLAT VOL. 17 PAGE 318
 PLAT VOL. 19 PAGE 223

BEARINGS FROM PLAT VOL. 19 PAGE 1210

HARDY TOWNSHIP
 2ND. QTR., LOT 24
 T-9 N; R-7 W
 HOLMES COUNTY, OHIO

SURVEYED FOR: JOHN COBLENTZ

0 200 400


SCALE: 1"=200'

- ▲ R.R. SPIKE FOUND
- 5/8" REBAR FOUND UNLESS OTHERWISE NOTED
- 5/8" REBAR SET WITH I.D. CAP I.D. CAP MARKED "BAKER 6938"

Instrument 201200079399 OR Book Page 19 2122

201200079399
 Filed for Record in
 HOLMES COUNTY, OH
 ANITA HALL, COUNTY RECORDER
 09-07-2012 At 02:30 pm.
 PLAT MED 43.20
 OR Book 19 Page 2122 - 2122
 OR 237p 2158

201200079399
 WAYNE CTY
 TITLE
 WOODSTER OH

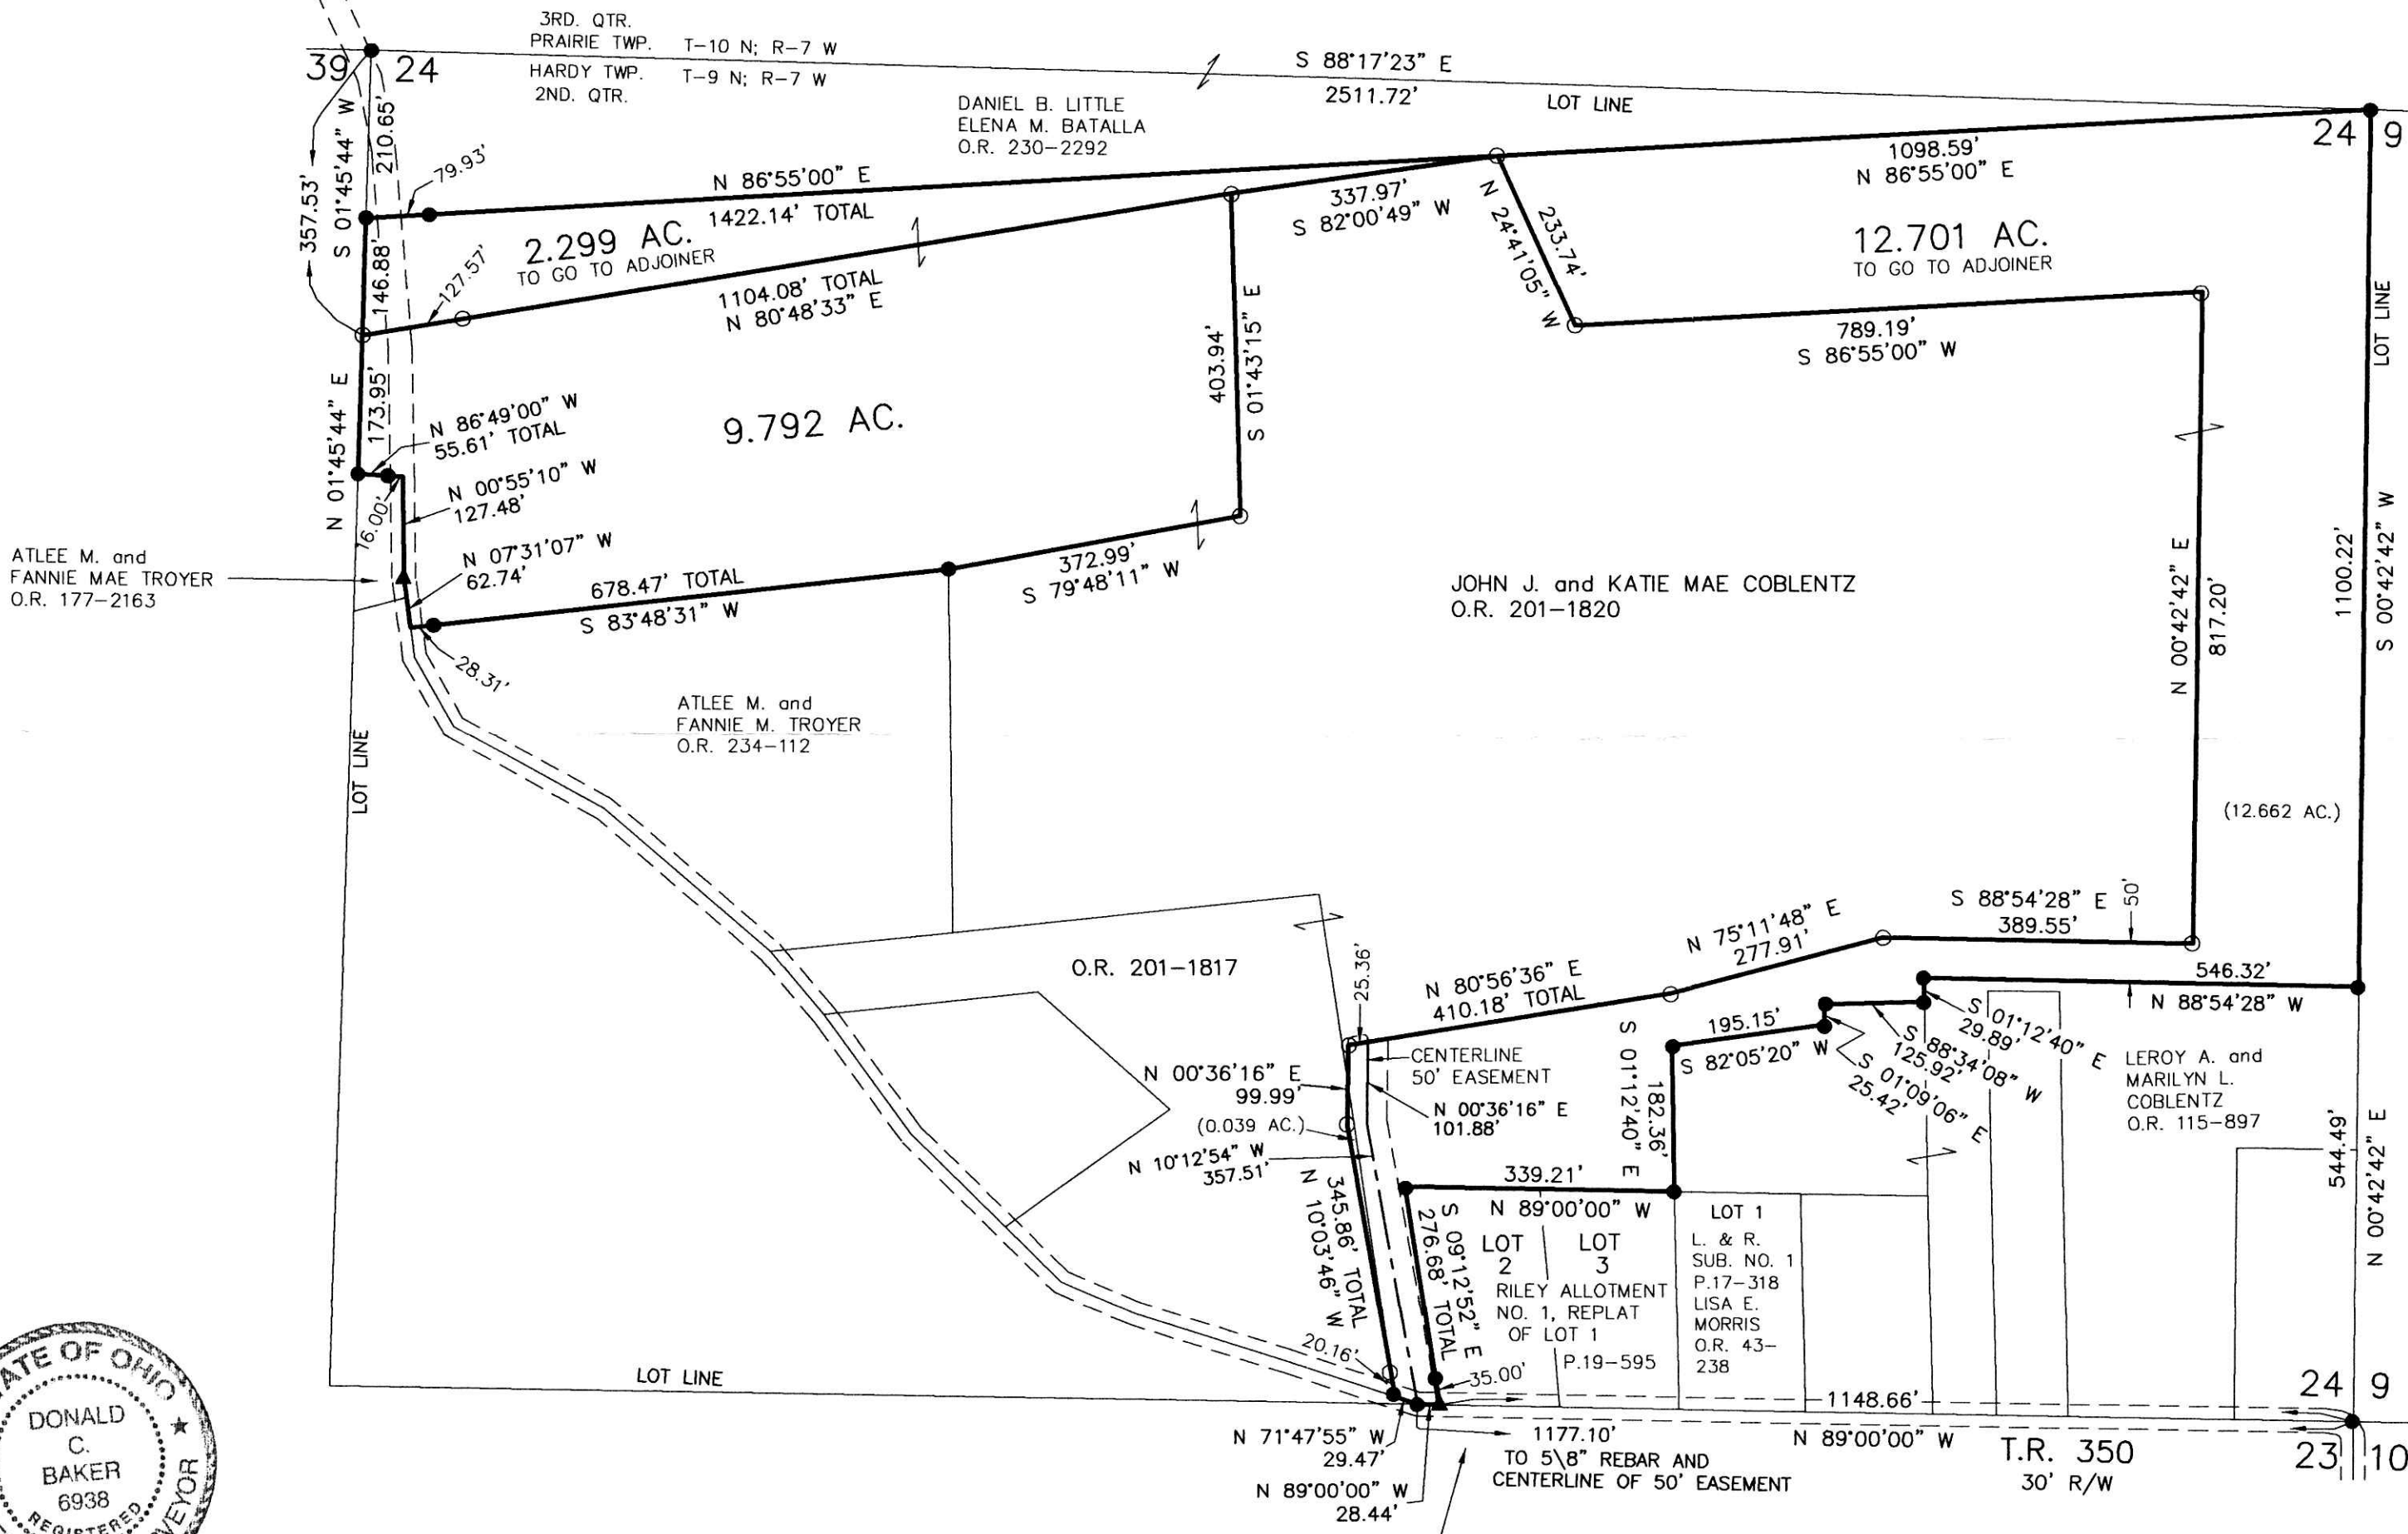

RILEY ALLOT. NO. 1, REPLAT OF LOT 1 (P.19-595)
 LOT 2 - RONALD G. REED O.R. 206-2690
 LOT 3 - RONALD G. and MELISSA REED O.R. 201-1592



I CERTIFY THIS SURVEY TO BE CORRECT TO THE BEST OF MY KNOWLEDGE.

Donald C. Baker
 DONALD C. BAKER P.S. 6938
 DATE: JULY 27, 2012
 FDB\CJG
 FILE NAME: WORK4\S-355-12\DC-MD

DONALD C. BAKER SURVEYING
 138 N. CLAY STREET
 MILLERSBURG, OHIO 44654
 PH. 330-674-4788
 FAX 330-674-6027

PLAT APPROVED

8/31/2012