

Scale 1" = 20'

- 5/8" REBAR FOUND UNLESS OTHERWISE NOTED
- 5/8" REBAR WITH ID CAP SET ID CAP MARKED "BAKER 6938"

KNOX TOWNSHIP  
S.W. QTR. SECTION 20  
T-19 N, R-15 W  
HOLMES COUNTY, OHIO

SURVEYED FOR: GLENDA PRICE

REFERENCES  
O.R. VOL. 174 PAGE 2741  
O.R. VOL. 172 PAGE 1301  
  
BEARINGS FROM PLAT  
VOL. 2A PAGE 148

RESURVEY OF LOT 497  
OCTOBER HILL PHASE III  
(P. 2A-148 AMEND. 7-279)

201200079491  
DONALD FISHER  
891 CR 58  
HELENA OH 43435

APPROVED FOR TRANSFER ONLY  
NO SUBDIVISION PLAT REQUIRED  
(O.R.C. 711.001 & 711.131)  
Lot(s) not for building unless approved by Board of Health.  
**HCPC**  
HOLMES CO. PLANNING COMMISSION  
By JB Date 9-14-12

201200079491  
Filed for Record in  
HOLMES COUNTY, OH  
ARITA HALL, COUNTY RECORDER  
09-14-2012 At 01:07 pm.  
SMALL PLAT 40.00  
OR Book 19 Page 2124 - 2124  
ORv 237 pg 274




I CERTIFY THIS SURVEY TO BE CORRECT TO THE BEST OF MY KNOWLEDGE.

*Jamie D. Darr*


JAMIE D. DARR P.S. 7755

DATE: AUGUST 1, 2005

JDD\NLP  
File Name: C:\JOBS1\S-505-05\MLD

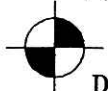

DONALD C. BAKER SURVEYING  
138 N. CLAY ST.  
MILLERSBURG, OHIO 44654  
PH. 330-674-4788  
FAX. 330-674-6027

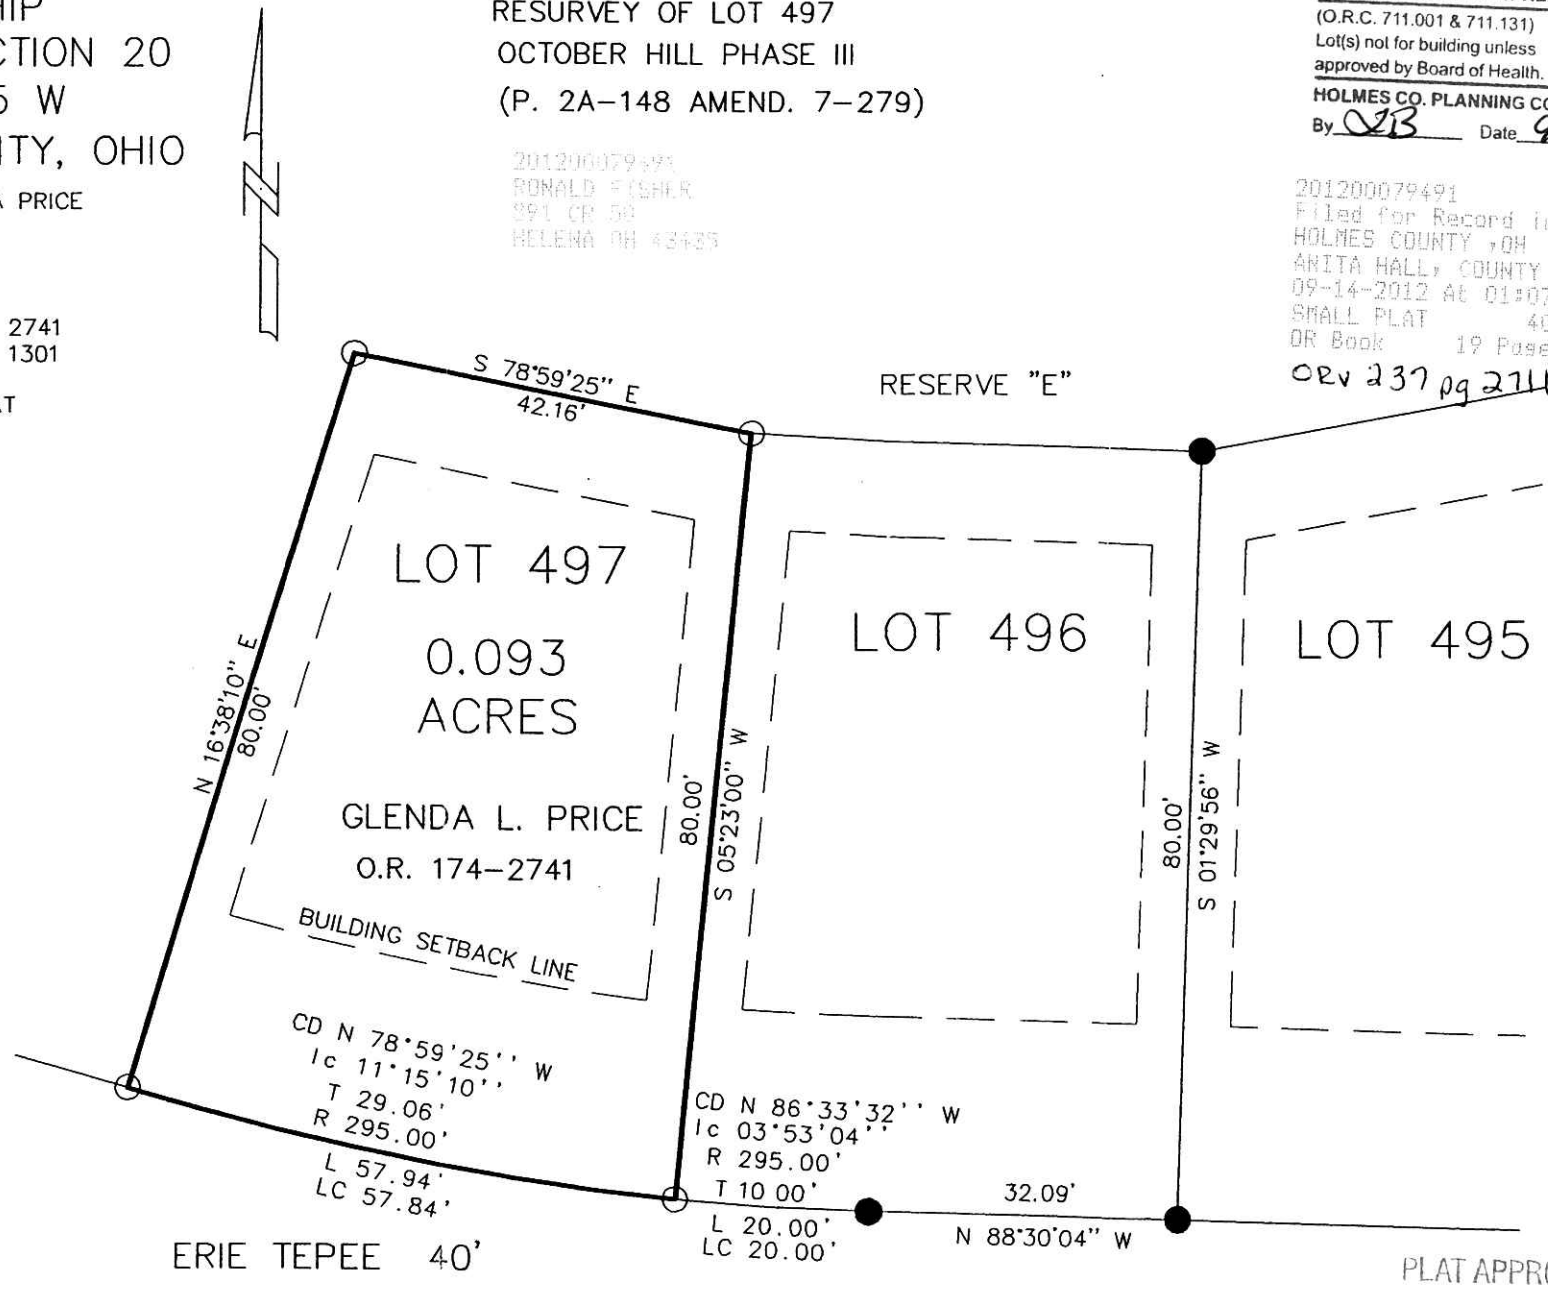

PLAT APPROVED

*9/14/2012*