

VILLAGE OF MILLERSBURG
PART OF OUTLOT 45
HOLMES COUNTY, OHIO

SURVEYED FOR: HOLMES COUNTY HISTORICAL SOCIETY, INC

Village of Millersburg
LOT SPLIT APPROVED
FOR TRANSFER TO ADJONER ONLY

By: Matthew Mullett
On: 5-24-12

- STONE FOUND
- DRILL HOLE FOUND
- ▲ R.R. SPIKE FOUND
- 5/8" REBAR FOUND
UNLESS OTHERWISE NOTED
- DRILL HOLE SET
- 5/8" REBAR SET WITH I.D. CAP
I.D. CAP MARKED "BAKER 6938"
- △ R.R. SPIKE SET

REFERENCES


DEED VOL. 182 PAGE 84
O.R. VOL. 233 PAGE 725
PLAT VOL. 19 PAGE 1181
BEARINGS FROM PLAT VOL. 19 PAGE 1181

201200079580
Filed for Record in
HOLMES COUNTY, OH
ANITA HALL, COUNTY RECORDER
09-19-2012 At 02:44 PM.
SMALL PLAT 40.00
OR Book 19 Page 2130

201200079580
BLAIR A
BOWER ATTY
MILLERSBURG OH

OR 237pgs 3201 & 3203


INCORPORATED VILLAGE
OF MILLERSBURG
D.V. 98-28

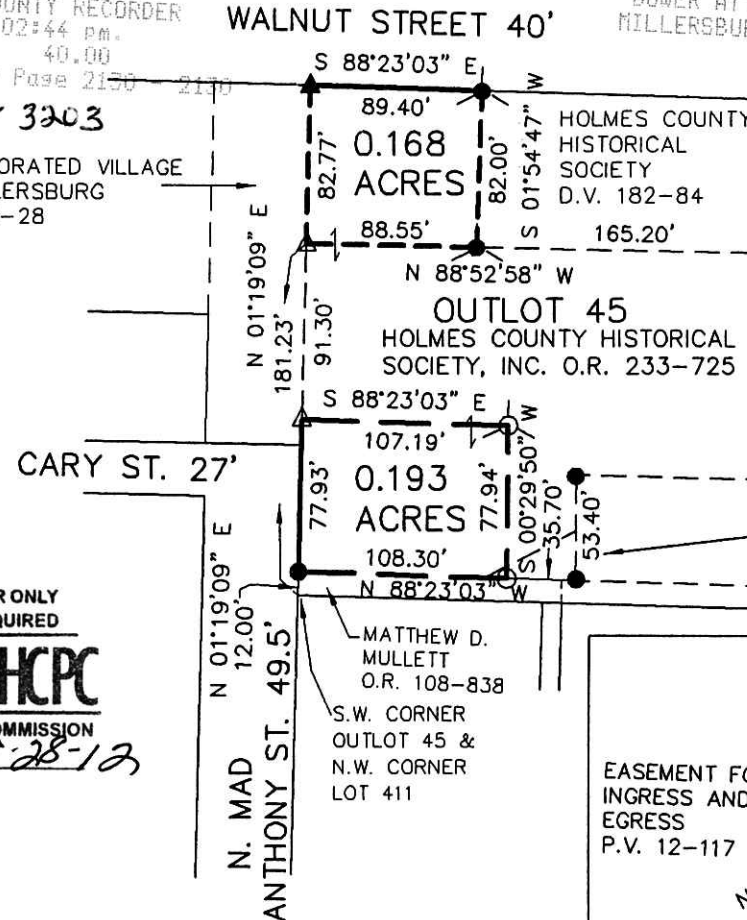

Additional approval for this and any adjacent properties must be requested and granted prior to any future transfers by deed. Recording of this document does not waive the requirements of local Health District Subdivision Regulations or other governing authorities which may be in effect at the time of any future deed transfer.




APPROVED FOR TRANSFER ONLY
NO SUBDIVISION PLAT REQUIRED
(O.R.C. 711.001 & 711.131)
Lot(s) not for building unless
approved by Board of Health.
HCPC
HOLMES CO. PLANNING COMMISSION
By: DB Date: 8-28-12

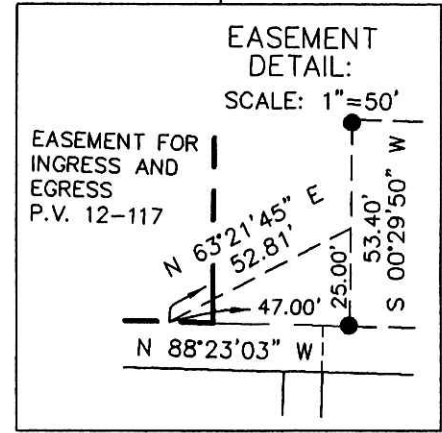

I CERTIFY THIS SURVEY TO BE CORRECT TO THE BEST OF MY KNOWLEDGE.

Donald C. Baker
DONALD C. BAKER P.S. 6938
DATE: MAY 2, 2012
FDB/KES
FILE NAME: WORK4\S-155-12\MLD

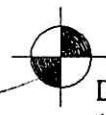

DONALD C. BAKER SURVEYING
138 N. CLAY STREET
MILLERSBURG, OHIO 44654
PH. 330-674-4788
FAX 330-674-6027

PLAT APPROVED

8/24/2012