


WALNUT CREEK TOWNSHIP  
 S.W. QTR. FRACTIONAL SECTION 12  
 S.E. QTR. FRACTIONAL SECTION 13  
 1ST. QTR., LOT 24  
 HOLMES COUNTY, OHIO

SURVEYED FOR: ANDY HERSHBERGER

201200079586  
 Filed for Record in  
 HOLMES COUNTY, OH  
 ANITA HALL, COUNTY RECORDER  
 09-19-2012 AT 03:27 pm.  
 PLAT MED 43.20  
 DR Book 19 Page 2131 - 2131  
 OR 237 Pgs 3228 + 3232

201200079586  
 HEARTLAND  
 TITLE  
 MILLERSBURG OH

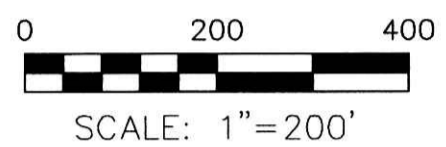

- STONE FOUND
- ▲ R.R. SPIKE FOUND
- 5/8" REBAR FOUND UNLESS OTHERWISE NOTED
- △ R.R. SPIKE SET
- 5/8" REBAR SET WITH I.D. CAP I.D. CAP MARKED "BAKER 6938"


REFERENCES

- DEED VOL. 248 PAGE 403
- DEED VOL. 277 PAGE 248
- O.R. VOL. 172 PAGE 2811
- O.R. VOL. 174 PAGE 3407
- PLAT VOL. 18 PAGE 517
- PLAT VOL. 19 PAGE 176
- PLAT VOL. 7 PAGE 122
- PLAT VOL. 10 PAGE 250
- BEARINGS FROM PLAT VOL. 18 PAGE 517



I CERTIFY THIS SURVEY TO BE CORRECT TO THE BEST OF MY KNOWLEDGE.  
*Donald C. Baker*  
 DONALD C. BAKER P.S. 6938  
 DATE: AUGUST 15, 2012  
 FDB\CJG  
 FILE NAME: WORK4\S-372-12\DB-MD

DONALD C. BAKER SURVEYING  
 138 N. CLAY STREET  
 MILLERSBURG, OHIO 44654  
 PH. 330-674-4788  
 FAX 330-674-6027

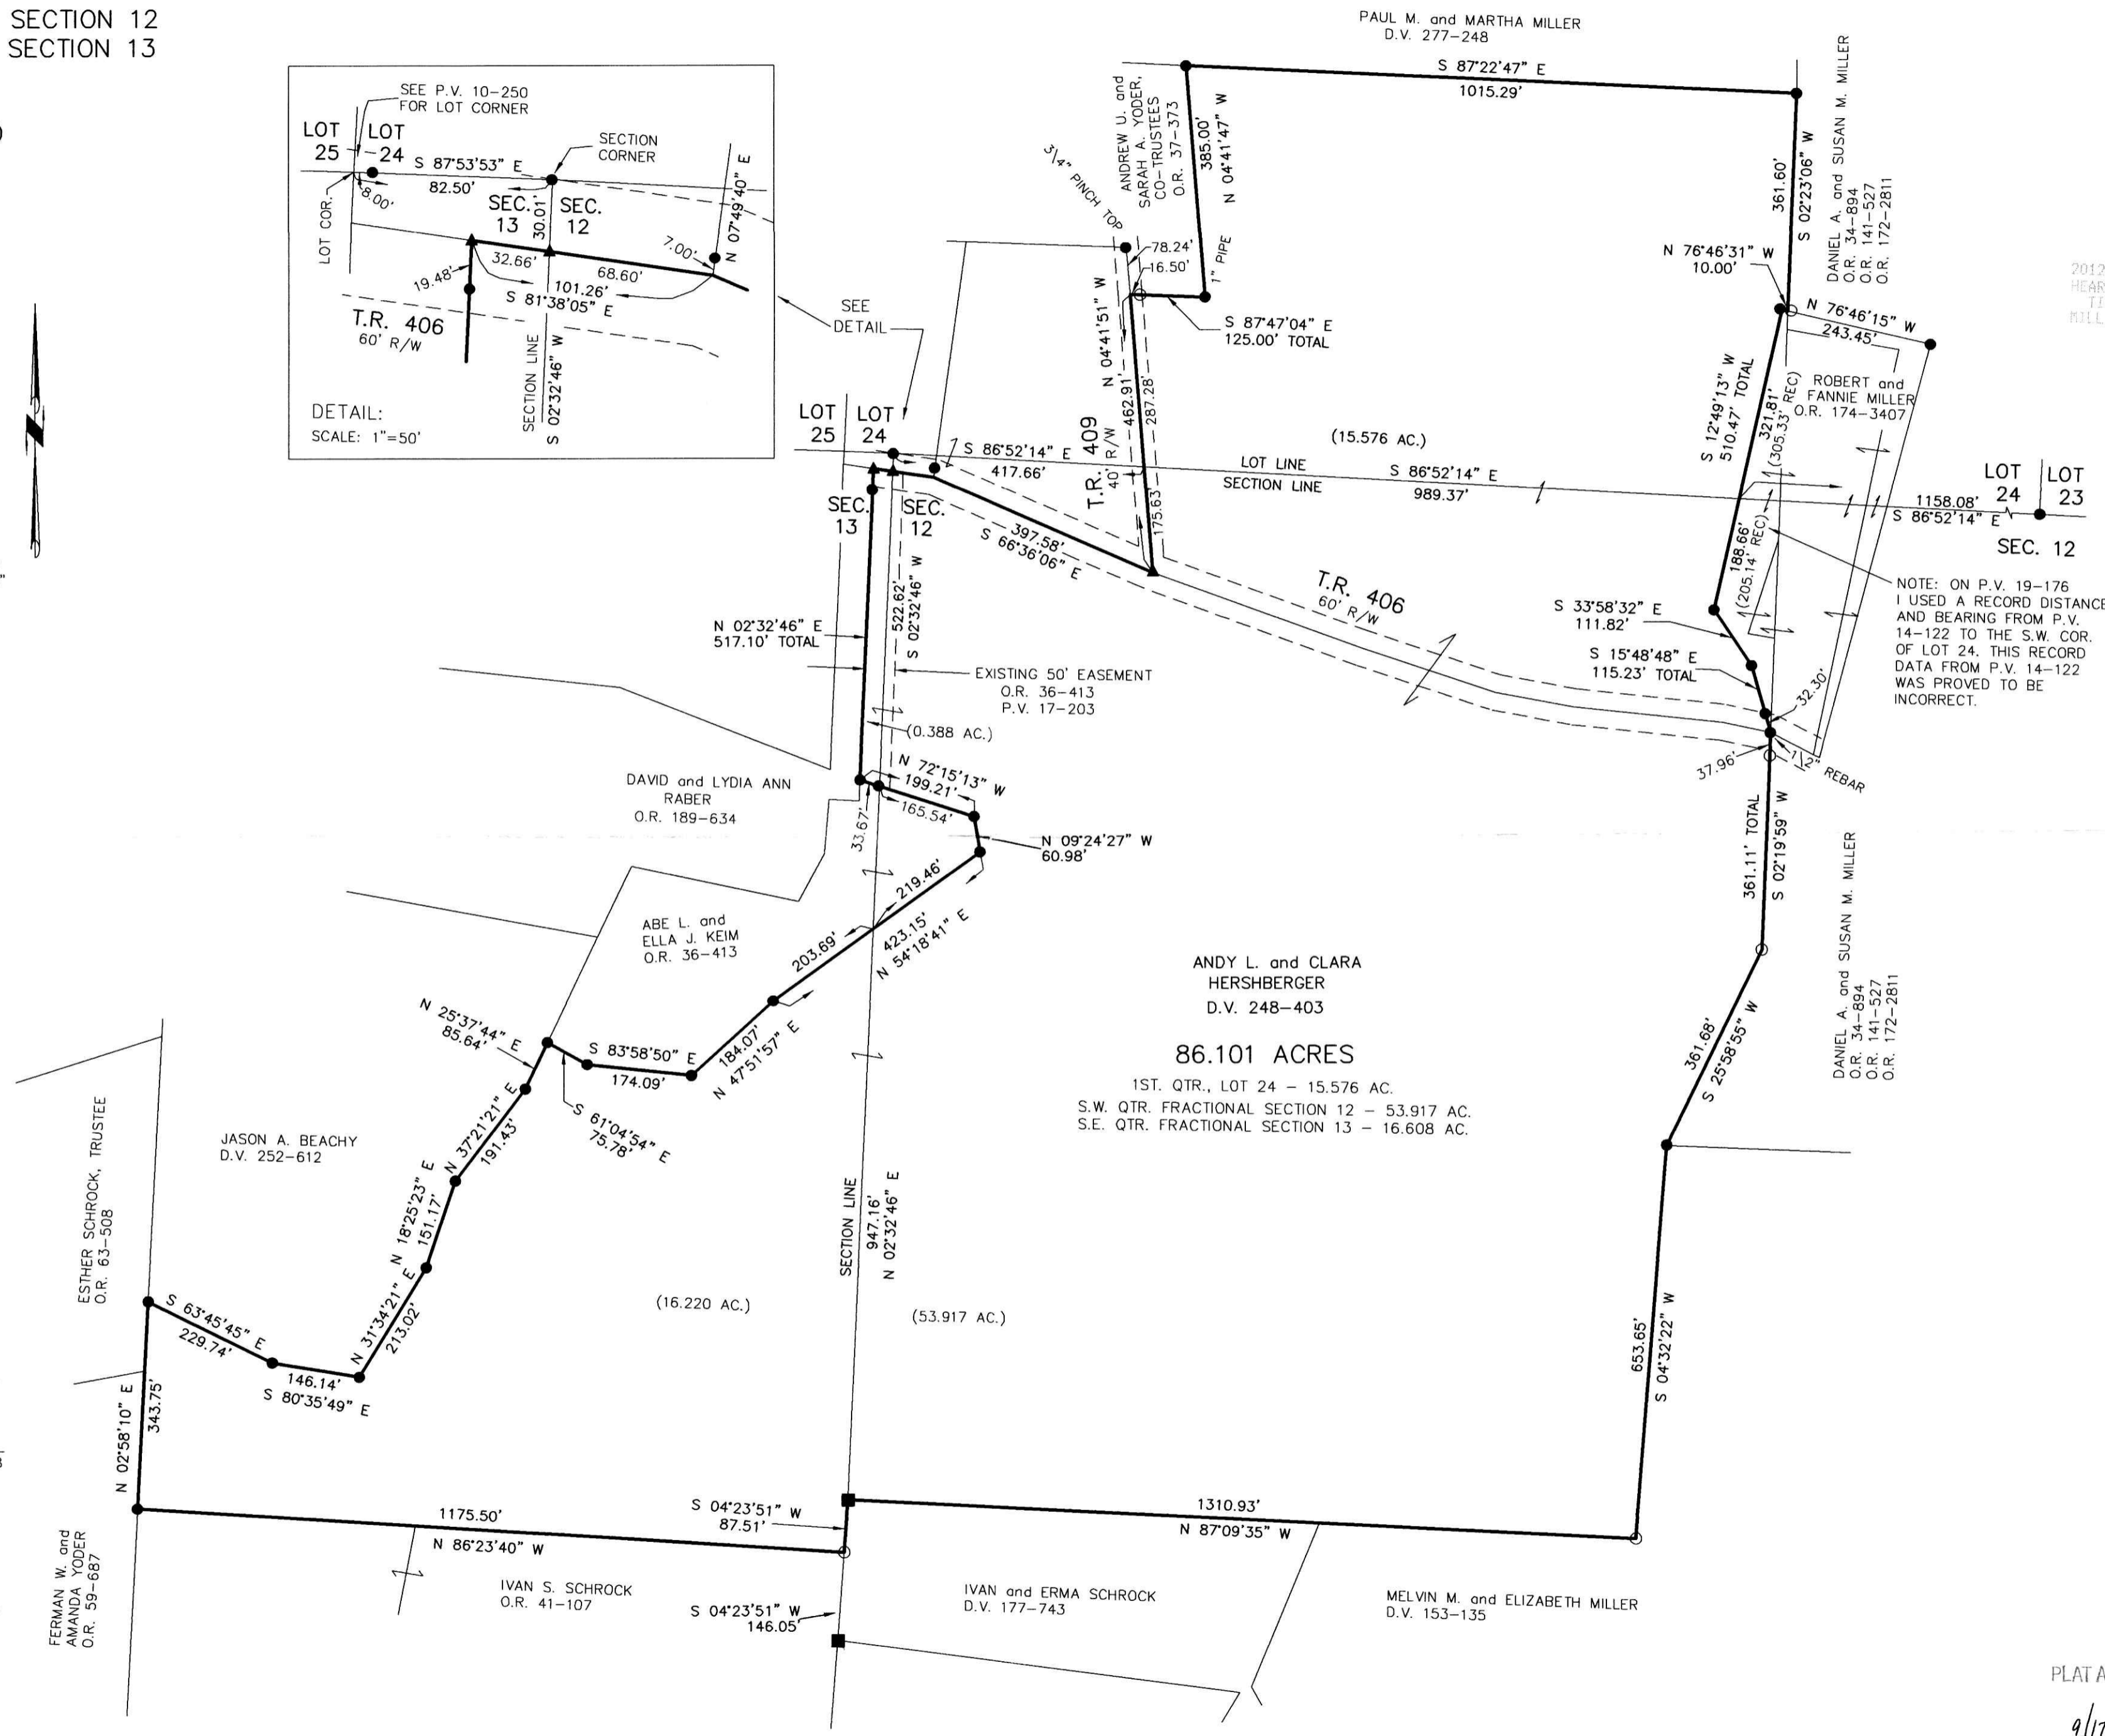

PLAT APPROVED

9/17/2012