
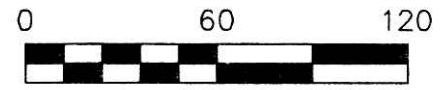


BERLIN TOWNSHIP  
3RD. QTR., LOT 23  
T-9 N; R-5 W  
HOLMES COUNTY, OHIO

201200079815  
Filed for Record in  
HOLMES COUNTY, OH  
ANITA HALL, COUNTY RECORDER  
10-03-2012 At 01:47 pm.  
SMALL PLAT 40.00  
OR Book 19 Page 2137 - 2137  
OR 238 pgs 928 + 933


NOTE: BOTH PARCELS HAVE EXISTING HOUSE & DRIVE

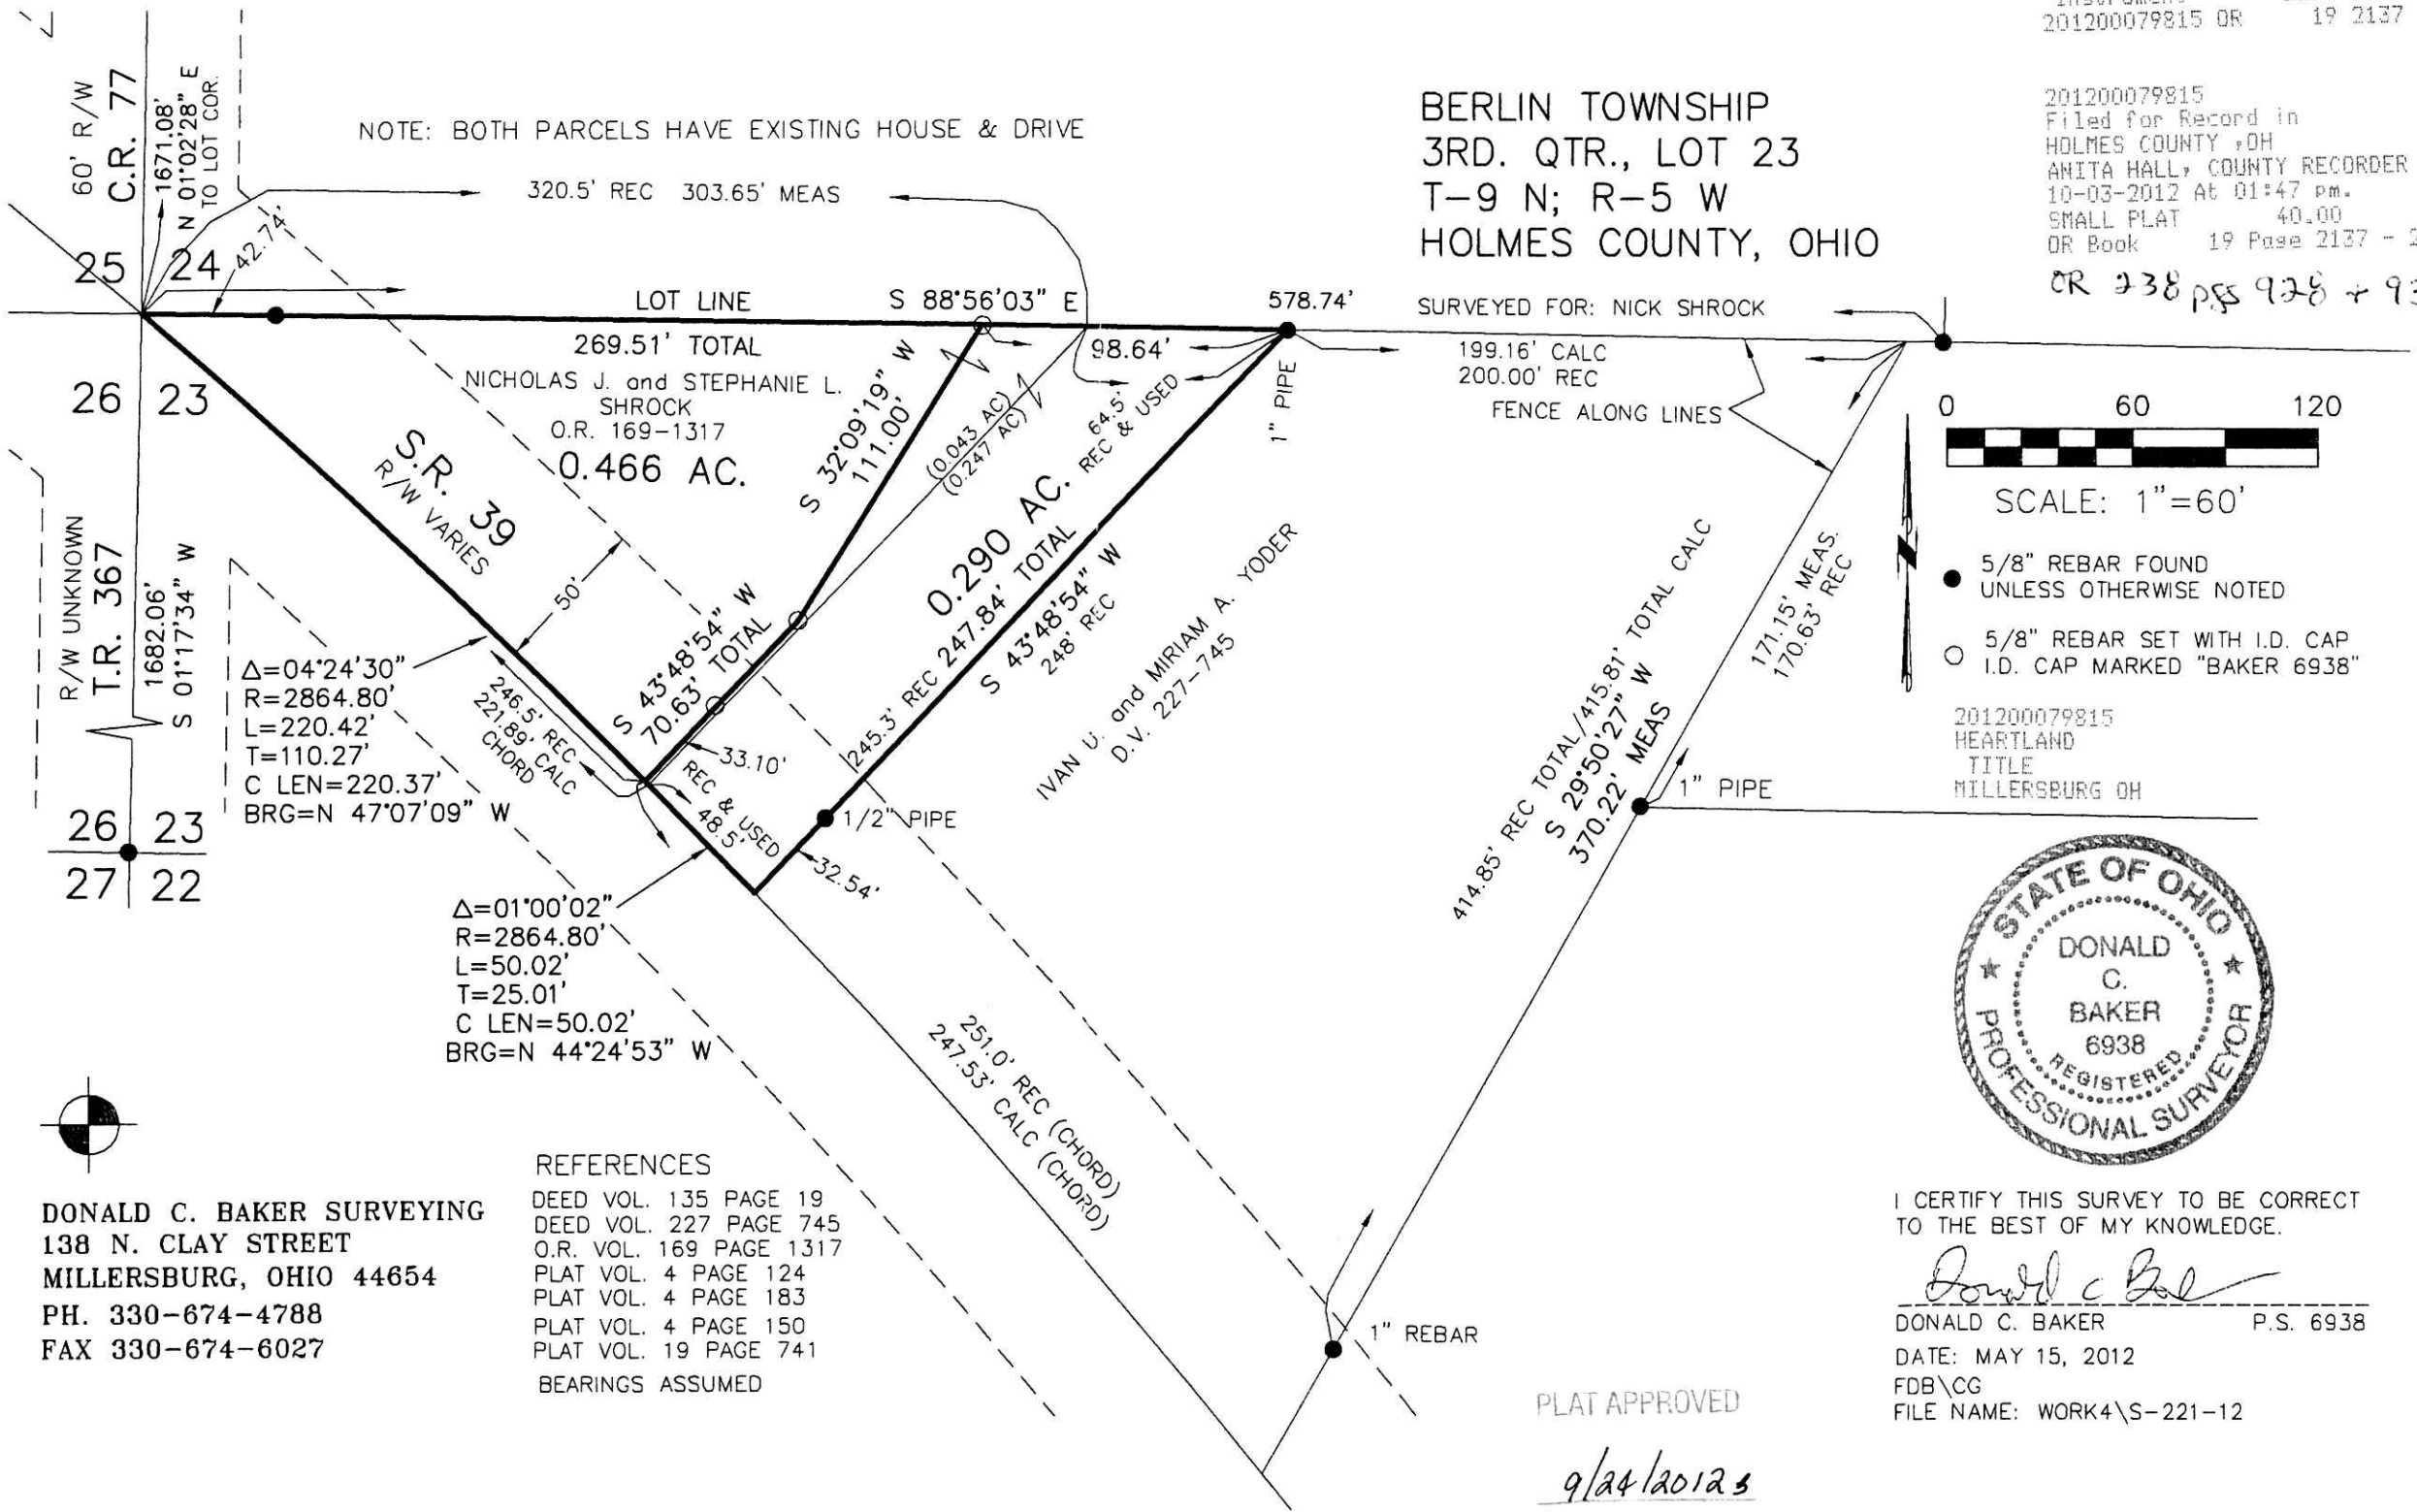

SCALE: 1"=60'

- 5/8" REBAR FOUND UNLESS OTHERWISE NOTED
- 5/8" REBAR SET WITH I.D. CAP I.D. CAP MARKED "BAKER 6938"

201200079815  
HEARTLAND  
TITLE  
MILLERSBURG OH

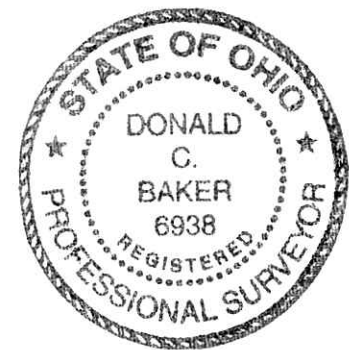

I CERTIFY THIS SURVEY TO BE CORRECT TO THE BEST OF MY KNOWLEDGE.

*Donald C Baker*

DONALD C. BAKER P.S. 6938  
DATE: MAY 15, 2012  
FDB\CG  
FILE NAME: WORK4\S-221-12

PLAT APPROVED

*9/24/2012*

DONALD C. BAKER SURVEYING  
138 N. CLAY STREET  
MILLERSBURG, OHIO 44654  
PH. 330-674-4788  
FAX 330-674-6027

REFERENCES  
DEED VOL. 135 PAGE 19  
DEED VOL. 227 PAGE 745  
O.R. VOL. 169 PAGE 1317  
PLAT VOL. 4 PAGE 124  
PLAT VOL. 4 PAGE 183  
PLAT VOL. 4 PAGE 150  
PLAT VOL. 19 PAGE 741  
BEARINGS ASSUMED