


CLARK TOWNSHIP
 N.W. QTR. SECTION 24
 T-8 N; R-5 W
 HOLMES COUNTY, OHIO

SURVEYED FOR: HENRY E. TROYER

Instrument 201200079918 OR Book Page 19 2141

201200079918
 Filed for Record in
 HOLMES COUNTY, OH
 ANITA HALL, COUNTY RECORDER
 10-11-2012 At 10:58 am.
 SMALL PLAT 40.00
 OR Book 19 Page 2141 - 2141
 OR 238p 1578

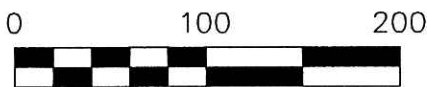


SCALE: 1"=100'

- STONE FOUND
- ▲ R.R. SPIKE FOUND
- 5/8" REBAR FOUND UNLESS OTHERWISE NOTED
- △ R.R. SPIKE SET
- 5/8" REBAR SET WITH I.D. CAP I.D. CAP MARKED "BAKER 6938"

201200079918
 SAMUEL M
 STEIMEL ATTY
 MILLERSBURG OH

- REFERENCES
- DEED VOL. 269 PAGE 469
 - D.V. 247 PAGE 630
 - PLAT VOL. 12 PAGE 459
 - BEARINGS FROM PLAT VOL. 12 PAGE 459

HENRY E. and EMMA TROYER
 D.V. 200-616 D.V. 269-469

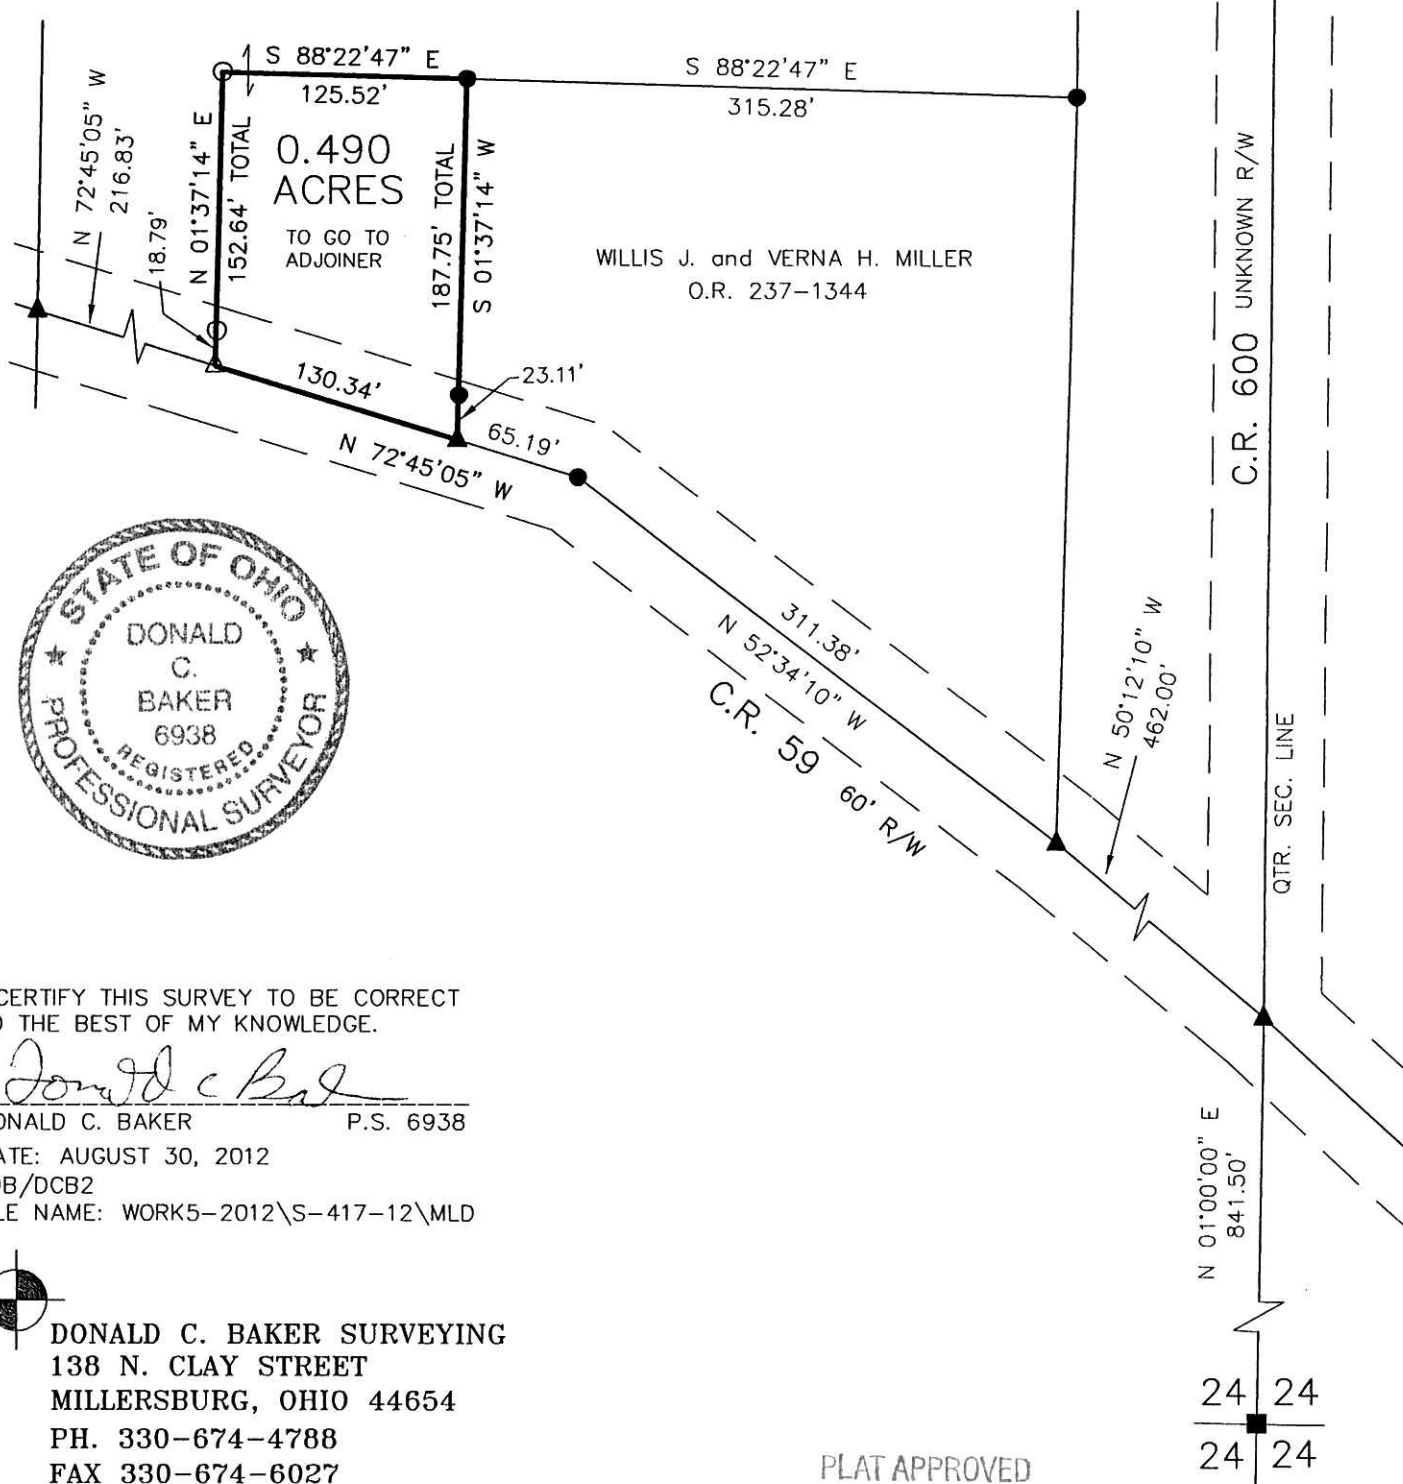

I CERTIFY THIS SURVEY TO BE CORRECT TO THE BEST OF MY KNOWLEDGE.

Donald C. Baker
 DONALD C. BAKER P.S. 6938
 DATE: AUGUST 30, 2012
 FDB/DCB2
 FILE NAME: WORK5-2012\S-417-12\MLD



DONALD C. BAKER SURVEYING
 138 N. CLAY STREET
 MILLERSBURG, OHIO 44654
 PH. 330-674-4788
 FAX 330-674-6027
 EMAIL: bakersurveying@gmail.com

PLAT APPROVED

9/17/2012

24 24
 24 24