

SCALE: 1"=200'

- STONE FOUND
- 5/8" REBAR FOUND UNLESS OTHERWISE NOTED
- 5/8" REBAR SET WITH I.D. CAP I.D. CAP MARKED "BAKER 6938"



WALNUT CREEK TOWNSHIP
 1ST. QTR., LOTS 6 & 11
 T-9 N; R-5 W
 HOLMES COUNTY, OHIO

SURVEYED FOR: AARON GARBER

REFERENCES

O.R. VOL. 207 PAGE 101
 O.R. VOL. 188 PAGE 1197
 PLAT VOL. 19 PAGE 679
 BEARINGS FROM PLAT VOL. 19 PAGE 679

Instrument 201200080030 OR Book Page 19 2144

201200080030
 Filed for Record in
 HOLMES COUNTY, OH
 ANITA HALL, COUNTY RECORDER
 10-18-2012 At 02:24 PM.
 SMALL PLAT \$0.00
 OR Book 19 Page 2144 - 2144

ORV 238 pg 2081

201200080030
 HEARTLAND TITLE
 MILLERSBURG OH 44654




I CERTIFY THIS SURVEY TO BE CORRECT TO THE BEST OF MY KNOWLEDGE.

Donald C. Baker

DONALD C. BAKER P.S. 6938
 DATE: OCTOBER 12, 2012
 FDB/KES
 FILE NAME: WORK4\S-501-12\MLD

DONALD C. BAKER SURVEYING
 138 N. CLAY STREET
 MILLERSBURG, OHIO 44654
 PH. 330-674-4788
 FAX 330-674-6027

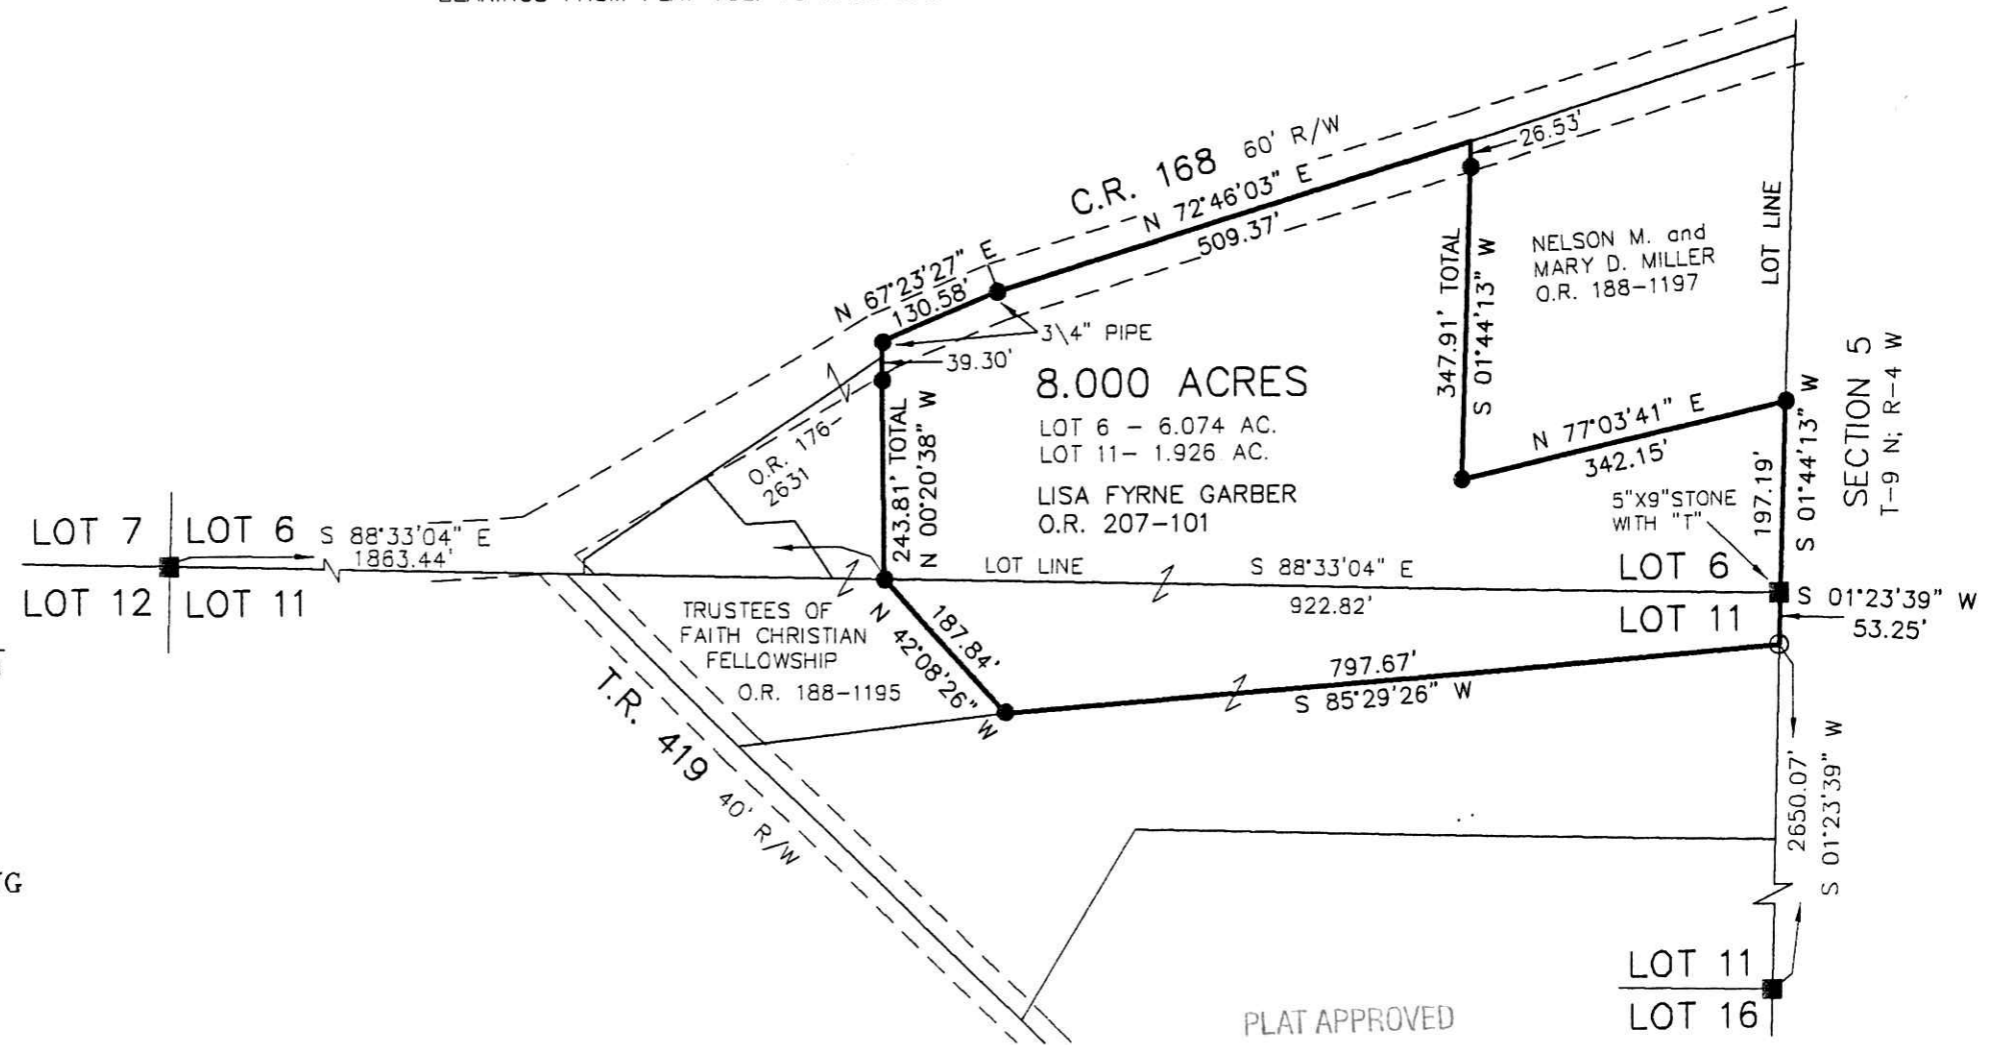

PLAT APPROVED

10-17-2012 *AKB*