

0 200 400



SCALE: 1"=200'

- STONE FOUND
- 5/8" REBAR FOUND UNLESS OTHERWISE NOTED
- △ R.R. SPIKE SET
- 5/8" REBAR SET WITH I.D. CAP I.D. CAP MARKED "BAKER 6938"



MECHANIC TOWNSHIP  
N.E. QTR. FRACTIONAL SECTION 13  
T-8 N; R-6 W  
HOLMES COUNTY, OHIO

SURVEYED FOR: ELI D.S. YODER

REFERENCES

- DEED VOL. 258 PAGE 159
- O.R. VOL. 200 PAGE 678
- PLAT VOL. 18 PAGE 594
- PLAT VOL. 12 PAGE 34
- BEARINGS FROM PLAT VOL. 12 PAGE 34

APPROVED FOR TRANSFER ONLY  
NO SUBDIVISION PLAT REQUIRED

(O.R.C. 711.001 & 711.131)  
Lot(s) not for building unless  
approved by Board of Health.



HOLMES CO. PLANNING COMMISSION

By JB Date 10-23-12

Additional approval for this and any adjacent properties must be requested and granted prior to any future transfers by deed. Recording of this document does not waive the requirements of local Health and Safety Code Regulations or other governing statutes which may be in effect at the time of a future deed transfer.



I CERTIFY THIS SURVEY TO BE CORRECT TO THE BEST OF MY KNOWLEDGE.


*Donald C. Baker*

DONALD C. BAKER P.S. 6938

DATE: SEPTEMBER 27, 2012

KES\CJG

FILE NAME: WORK5-2012\S-450-12\MLD

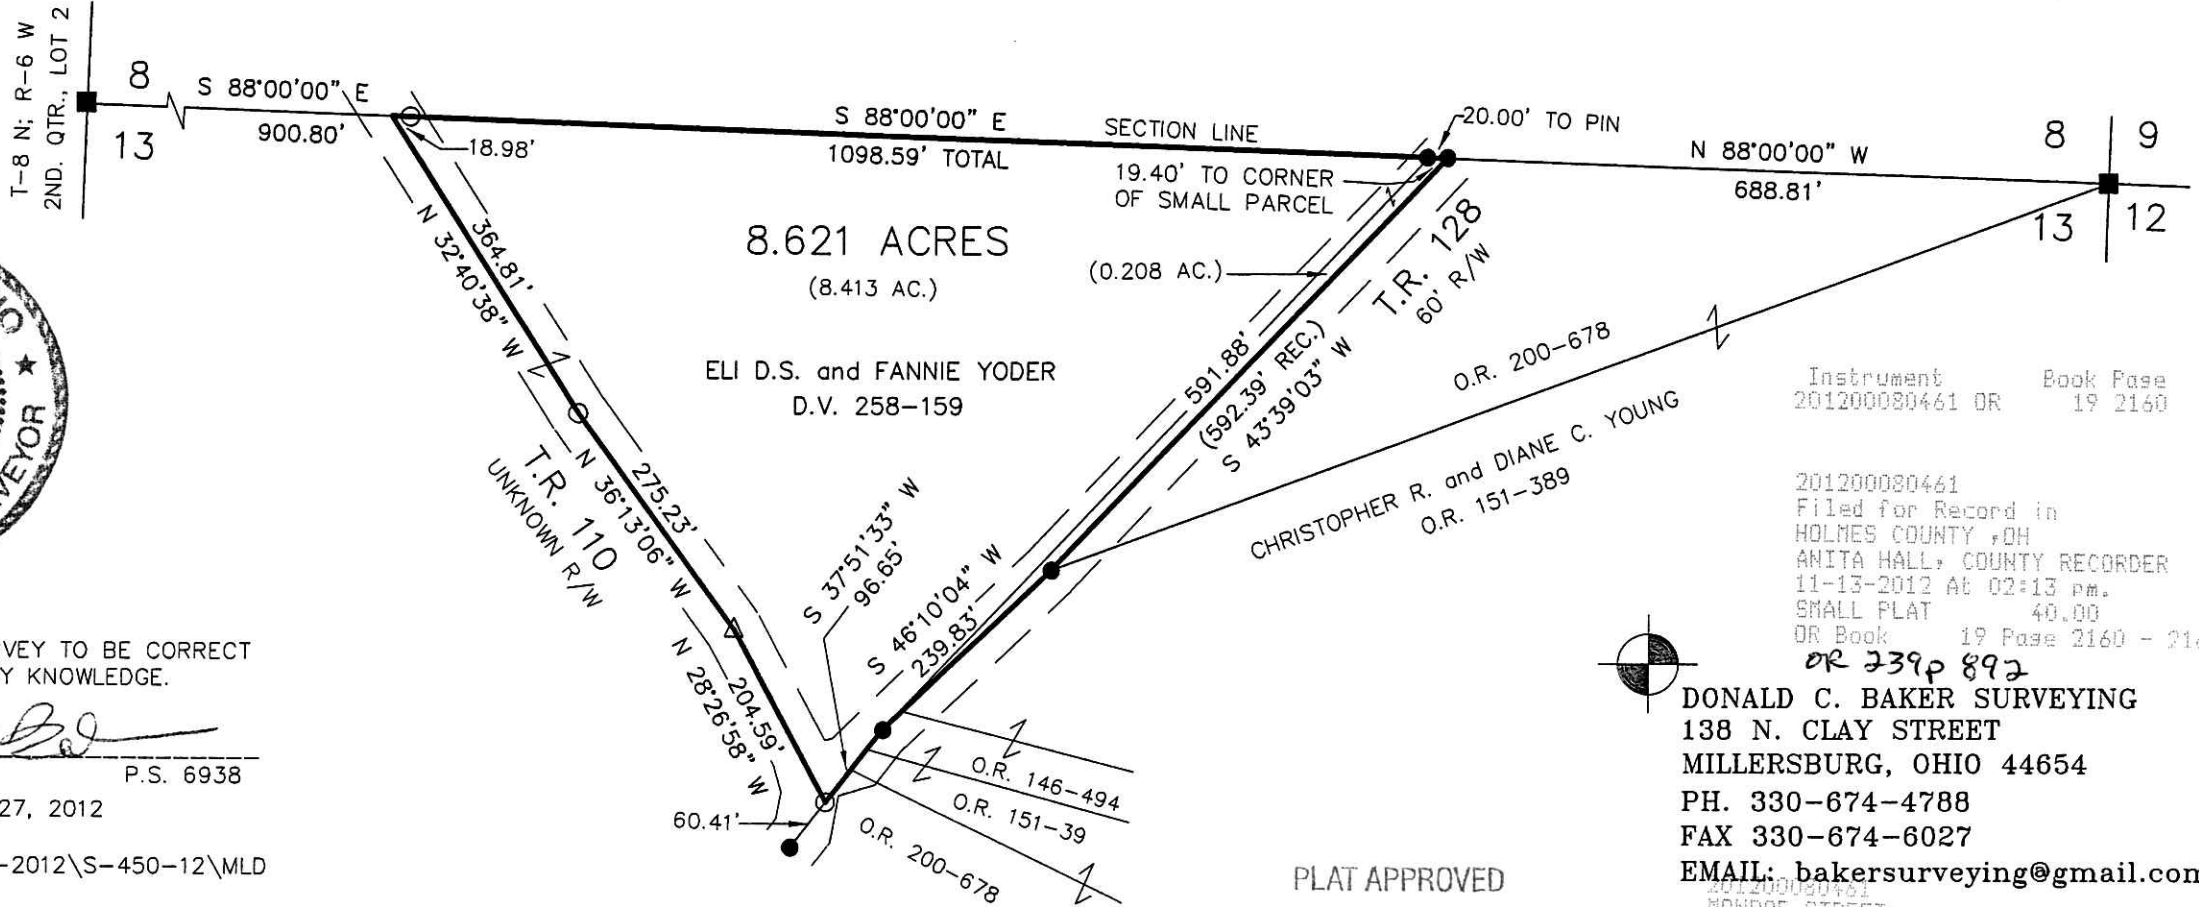

Instrument	Book	Page
201200080461 OR	19	2160

201200080461  
Filed for Record in  
HOLMES COUNTY, OH  
ANITA HALL, COUNTY RECORDER  
11-13-2012 At 02:13 pm.  
SMALL PLAT 40.00  
OR Book 19 Page 2160 - 2160  
OR 239p 892



DONALD C. BAKER SURVEYING  
138 N. CLAY STREET  
MILLERSBURG, OHIO 44654  
PH. 330-674-4788  
FAX 330-674-6027

EMAIL: [bakersurveying@gmail.com](mailto:bakersurveying@gmail.com)

PLAT APPROVED

10/23/2012

201200080461  
MONROE STREET  
TITLE  
MILLERSBURG OH