

201200080677  
Filed for Record in  
HOLMES COUNTY, OH  
ANITA HALL, COUNTY RECORDER  
11-28-2012 At 12:49 pm.  
SMALL PLAT 40.00  
OR Book 19 Page 2168 - 2168  
ORV 239 PG 2251

201200080677  
MONROE STREET TITLE CO  
MILLERSBURG OH 44654

ORIGINAL PLAT FILED WITH MAP OFFICE  
ANITA HALL, RECORDER

# RIPLEY TOWNSHIP S.W. QTR. SECTION 5 T-17 N; R-14 W HOLMES COUNTY, OHIO

SURVEYED FOR: ELI WEAVER

## REFERENCES


- O.R. VOL. 27 PAGE 773
- O.R. VOL. 226 PAGE 1717
- O.R. VOL. 178 PAGE 227
- PLAT VOL.10 PAGE 291
- PLAT VOL.11 PAGE 133
- BEARINGS FROM PLAT VOL. 11 PAGE 133

Additional approval for this and any adjacent properties must be requested and granted prior to any future transfers by deed. Recording of this document does not waive the requirements of local Health District Subdivision Regulations or other governing authorities which may be in effect at the time of any future deed transfer.



SCALE: 1"=100'

- STONE FOUND
- ▲ R.R. SPIKE FOUND
- 5/8" REBAR FOUND UNLESS OTHERWISE NOTED
- 5/8" REBAR SET WITH I.D. CAP I.D. CAP MARKED "BAKER 6938"

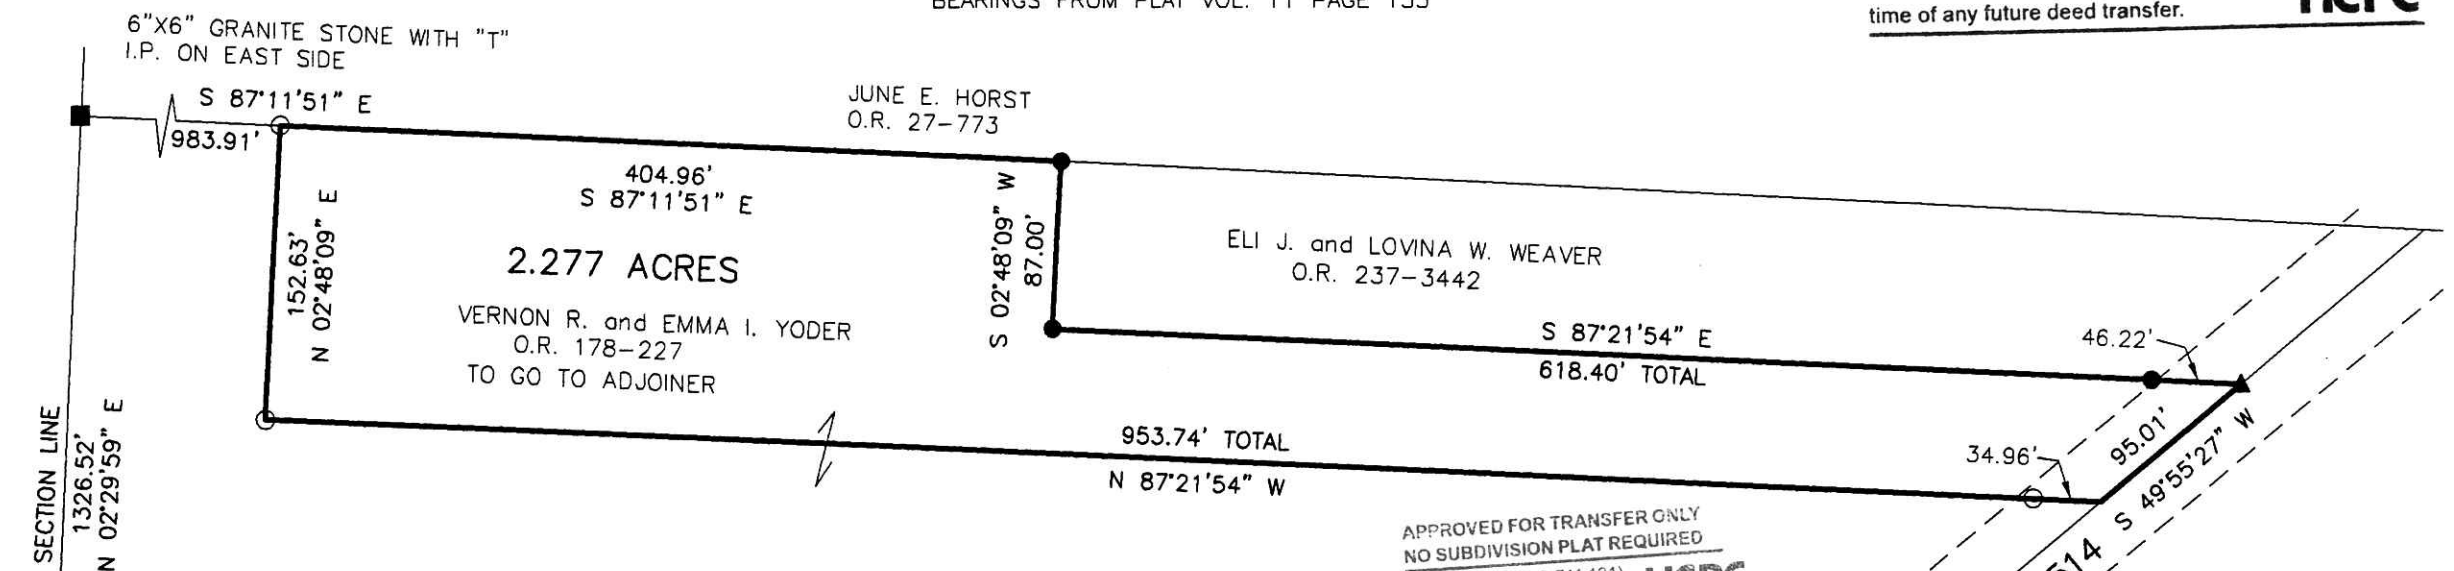

I CERTIFY THIS SURVEY TO BE CORRECT TO THE BEST OF MY KNOWLEDGE.

*Donald C. Baker*  
DONALD C. BAKER P.S. 6938

DATE: SEPT. 14, 2012 (REVISED OCT. 31, 2012)  
FDB\CG  
FILE NAME: WORK4\S-443-12



APPROVED FOR TRANSFER ONLY  
NO SUBDIVISION PLAT REQUIRED  
(O.R.C. 711.001 & 711.131)  
Lot(s) not for building unless approved by Board of Health  
HOLMES CO. PLANNING COMMISSION  
By *VB* Date *11-7-12*



DONALD C. BAKER SURVEYING  
138 N. CLAY STREET  
MILLERSBURG, OHIO 44654  
PH. 330-674-4788  
FAX 330-674-6027

PLAT APPROVED  
*11/5/2012*

