

- ▲ R.R. SPIKE FOUND
- 5/8" REBAR FOUND
UNLESS OTHERWISE NOTED
- 5/8" REBAR SET WITH I.D. CAP
I.D. CAP MARKED "BAKER 6938"

REFERENCES
 O.R. VOL. 72 PAGE 1385
 O.R. VOL. 197 PAGE 2235
 PLAT VOL. 19 PAGE 46
 BEARINGS FROM PLAT VOL. 19 PAGE 46

PROPOSED TOWER SITE


BERLIN TOWNSHIP
 3RD. QTR., LOT 39
 T-9 N; R-5 W
 HOLMES COUNTY, OHIO

SURVEYED FOR: HOLMES CO. GIS

Instrument 201200081046 OR Book Page 19 2178

201200081046
 Filed for Record in
 HOLMES COUNTY, OH
 ANITA HALL, COUNTY RECORDER
 12-18-2012 At 09:47 am
 CNTY SM PLT .00
 OR Book 19 Page 2178 - 2178
 ORV 240 pg 75 Z

201200081046
 HOLMES CO GIS
 MILLERSBURG OH 44654

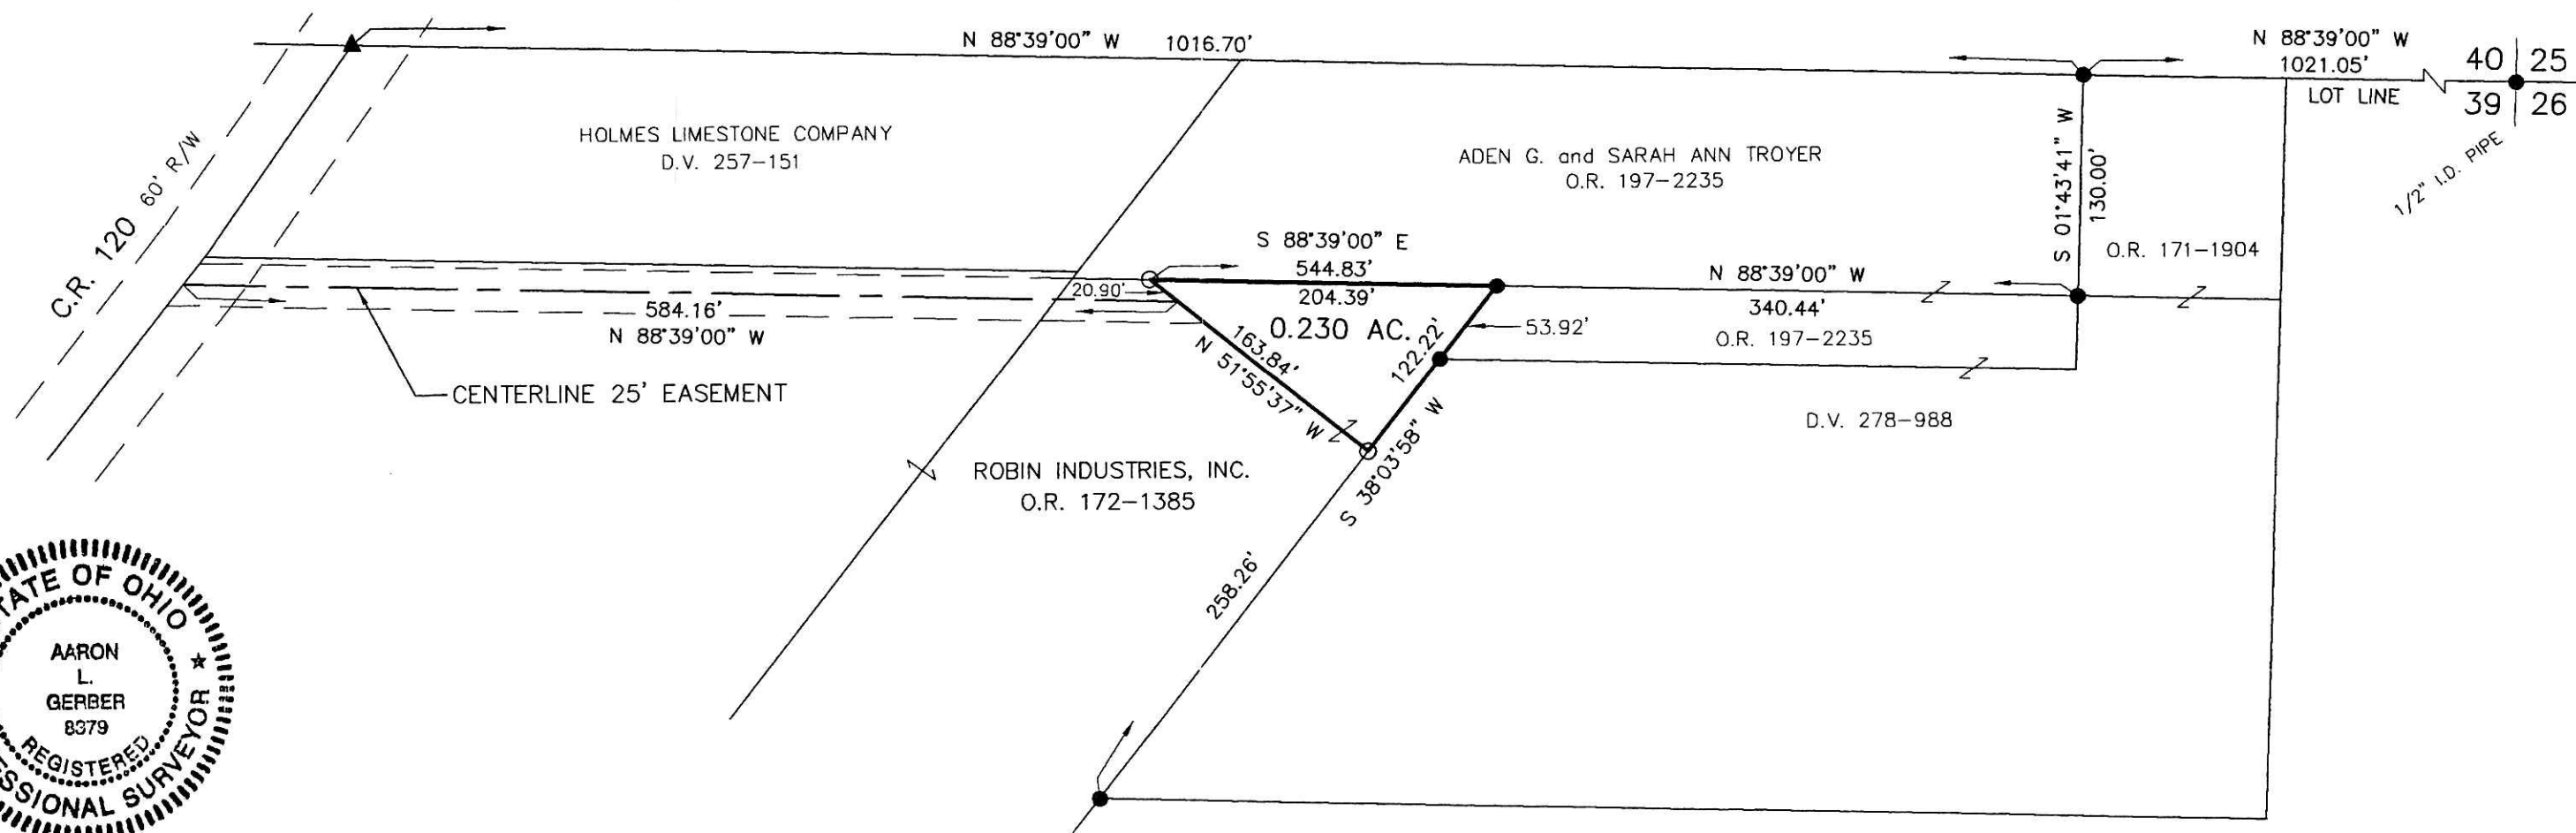

I CERTIFY THIS SURVEY TO BE CORRECT
 TO THE BEST OF MY KNOWLEDGE.

ALG
 AARON L. GERBER P.S. 8379
 DATE: JULY 17, 2012
 ALG\CJG
 FILE NAME: WORK5-2012\S-341-12\AG-MD

APPROVED FOR TRANSFER ONLY
 NO SUBDIVISION PLAT REQUIRED
 (O.R.C. 711.001 & 711.131)
 Lot(s) not for building unless
 approved by Board of Health.
 HOLMES CO. PLANNING COMMISSION
 By *ALG* Date 12/14/12



12/14/2012 *ALG*



DONALD C. BAKER SURVEYING
 138 N. CLAY STREET
 MILLERSBURG, OHIO 44654
 PH. 330-674-4788
 FAX 330-674-6027
 EMAIL: bakersurveying@gmail.com