

Book Page
19 2192

Instrument
201200081265 OR


PAINT TOWNSHIP
4TH. QTR. LOT 27
T-10 N; R-5 W
HOLMES COUNTY, OHIO

SURVEYED FOR: PAUL J. MILLER



REFERENCES

O.R. VOL. 157 PAGE 163
O.R. VOL. 157 PAGE 166
PLAT VOL. 14 PAGE 939
BEARINGS FROM PLAT VOL. 14 PAGE 939

NOTE: BOTH PARCELS TO
GO TO ADJOINER ONLY

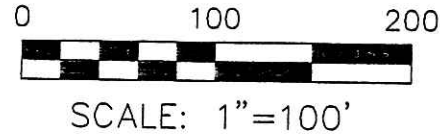

- 5/8" REBAR FOUND UNLESS OTHERWISE NOTED
- 5/8" REBAR SET WITH I.D. CAP I.D. CAP MARKED "BAKER 6938"

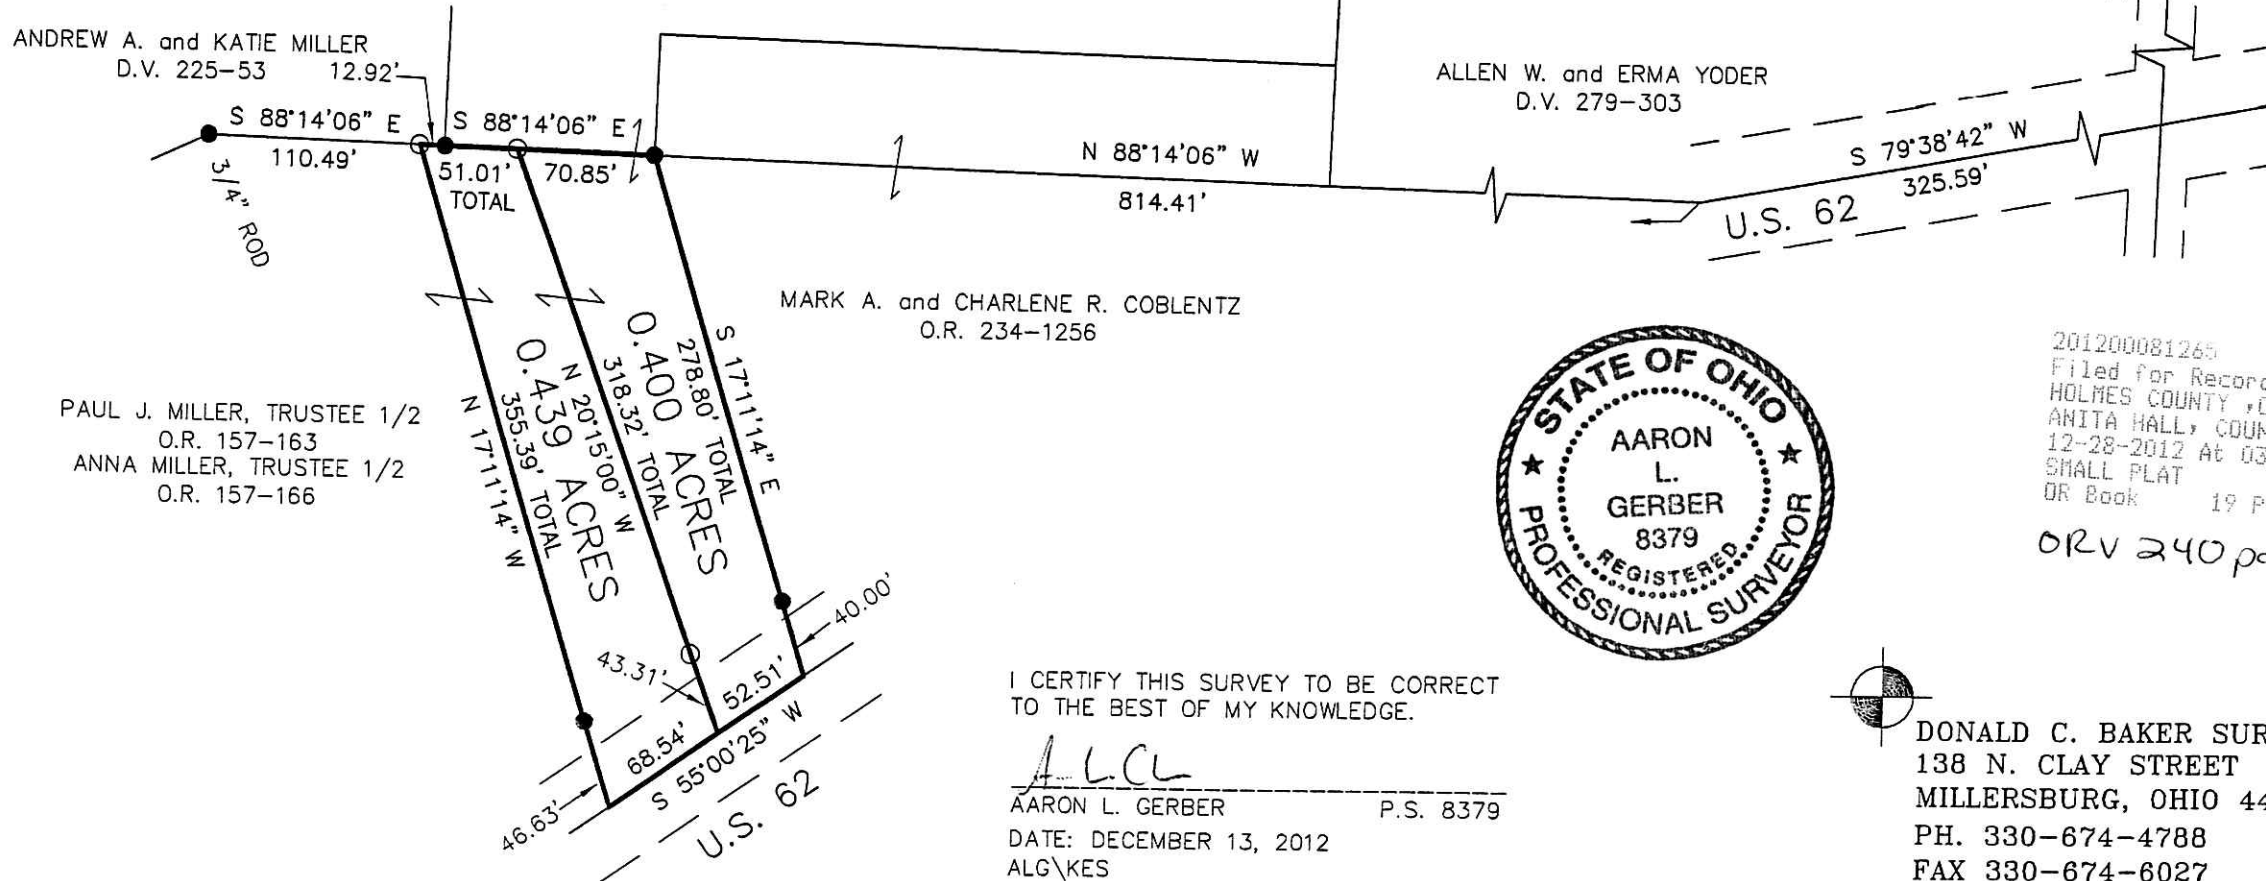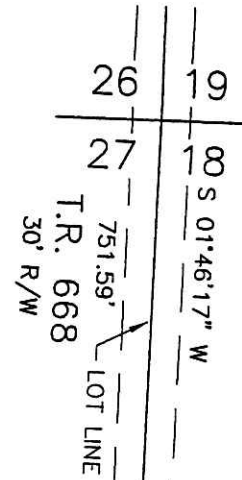

PAUL J. MILLER, TRUSTEE 1/2
O.R. 157-163
ANNA MILLER, TRUSTEE 1/2
O.R. 157-166

MARK A. and CHARLENE R. COBLENTZ
O.R. 234-1256

ALLEN W. and ERMA YODER
D.V. 279-303




201200081265
Filed for Record in
HOLMES COUNTY, OH
ANITA HALL, COUNTY RECORDER
12-28-2012 At 03:25 pm.
SMALL PLAT 40.00
OR Book 19 Page 2192 - 2192

ORV 240 pg 2129
* 2131

I CERTIFY THIS SURVEY TO BE CORRECT
TO THE BEST OF MY KNOWLEDGE.

A.L.G.
AARON L. GERBER P.S. 8379
DATE: DECEMBER 13, 2012
ALG/KES
FILE NAME: WORK5-2012\S-613-12\ALG

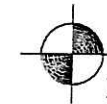

DONALD C. BAKER SURVEYING
138 N. CLAY STREET
MILLERSBURG, OHIO 44654
PH. 330-674-4788
FAX 330-674-6027
EMAIL: bakersurveying@gmail.com

PLAT APPROVED

12/19/2012

201200081265
HEARTLAND TITLE
MILLERSBURG OH 44654