

VILLAGE OF NASHVILLE
LOT 149

T-19 N; R-15 W, SEC. 13
WASHINGTON TOWNSHIP

LOT 95

T-19 N; R-15 W, SEC. 24
KNOX TOWNSHIP

HOLMES COUNTY, OHIO

SURVEYED FOR: OHIO TITLE CORP.

NOTE: ALLEY ESTABLISHED FROM
PLATS 12-967, 18-461 & 18-758

Instrument 201300081391 OR Book Page 19 2195


201300081391
Filed for Record in
HOLMES COUNTY, OH
ANITA HALL, COUNTY RECORDER
01-09-2013 At 03:31 pm.
SMALL PLAT 40.00
OR Book 19 Page 2195 - 2195

OR 240 p 2852

13 | 13
24 | 24

SECTION LINE
WASHINGTON TWP.
KNOX TWP.


4"x6" GRANITE STONE
5/8" REBAR FD. ON
W. SIDE FOR REFERENCE

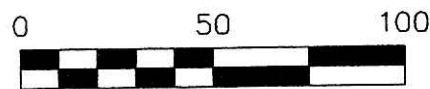

SCALE: 1"=50'

- STONE FOUND
- 5/8" REBAR FOUND
UNLESS OTHERWISE NOTED
- DRILL HOLE SET IN CONC.
- 5/8" REBAR SET WITH I.D. CAP
I.D. CAP MARKED "BAKER 6938"

- REFERENCES
- DEED VOL. 228 PAGE 260
 - O.R. VOL. 230 PAGE 3107
 - O.R. VOL. 215 PAGE 2664
 - O.R. VOL. 208 PAGE 1426
 - O.R. VOL. 221 PAGE 2325
 - PLAT VOL. 12 PAGE 967
 - PLAT VOL. 18 PAGE 461
 - PLAT VOL. 18 PAGE 758
 - PLAT VOL. 19 PAGE 1912
 - PLAT VOL. 19 PAGE 1999
 - PLAT VOL. 1 PAGE 140
 - SURVEY RECORD 5 PAGE 339
 - BEARINGS FROM PLAT VOL. 19 PAGE 1999

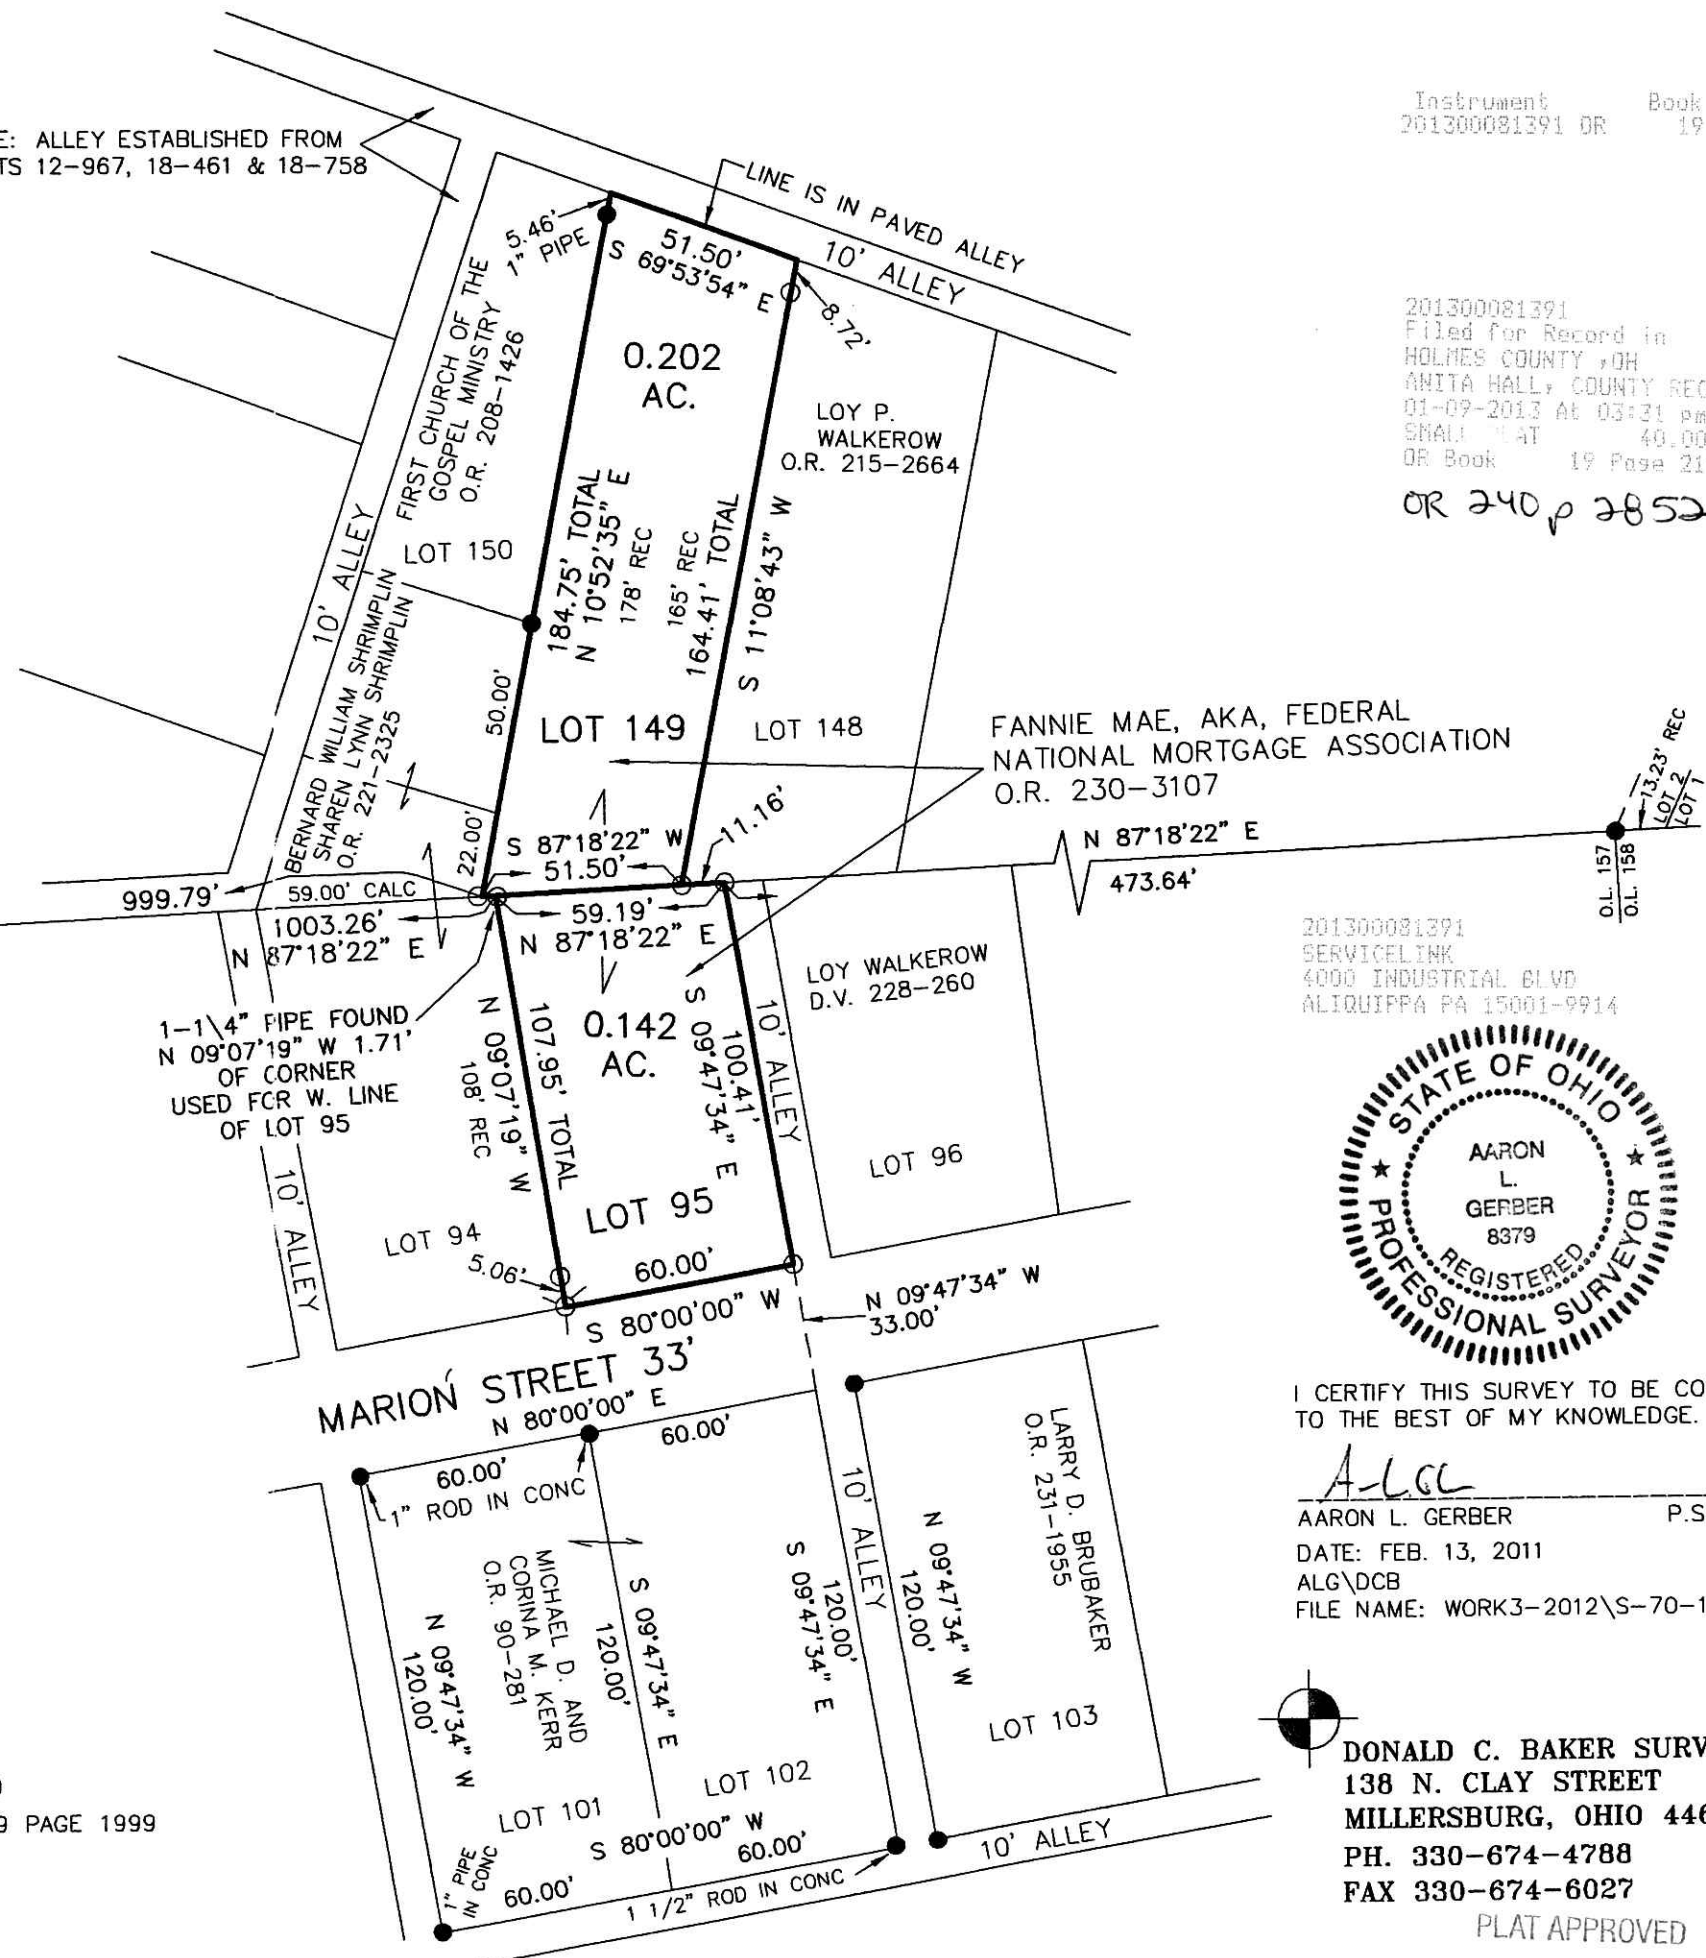

FANNIE MAE, AKA, FEDERAL
NATIONAL MORTGAGE ASSOCIATION
O.R. 230-3107

LOY WALKEROW
D.V. 228-260

LOY P.
WALKEROW
O.R. 215-2664

201300081391
SERVICELINK
4000 INDUSTRIAL BLVD
ALIQUIPPA PA 15001-9914



I CERTIFY THIS SURVEY TO BE CORRECT
TO THE BEST OF MY KNOWLEDGE.

A-L-G-C
AARON L. GERBER P.S. 8379
DATE: FEB. 13, 2011
ALG\DCB
FILE NAME: WORK3-2012\S-70-12

DONALD C. BAKER SURVEYING
138 N. CLAY STREET
MILLERSBURG, OHIO 44654
PH. 330-674-4788
FAX 330-674-6027

PLAT APPROVED

12/18/2012