


HANOVER TOWNSHIP  
S.E. QTR. SECTION 25  
T-19 N; R-16 W  
ASHLAND COUNTY, OHIO


SURVEYED FOR: JIM LANDOLL

REFERENCES

DEED VOL. 567 PAGE 562  
O.R. VOL. 666 PAGE 165  
O.R. VOL. 684 PAGE 610  
BEARINGS FROM O.R. VOL. 684 PAGE 610

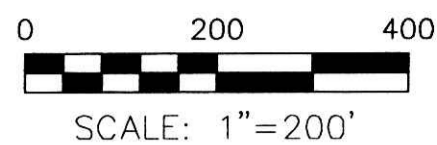

- STONE FOUND
- ▲ R.R. SPIKE FOUND
- 5/8" REBAR FOUND UNLESS OTHERWISE NOTED
- 5/8" REBAR SET WITH I.D. CAP I.D. CAP MARKED "BAKER 6938"

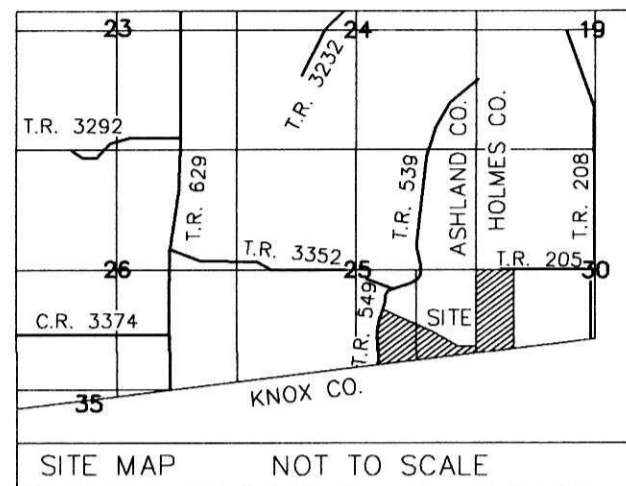

KNOX TOWNSHIP  
S.W. QTR. SECTION 30  
T-19 N; R-15 W  
HOLMES COUNTY, OHIO


SURVEYED FOR: JIM LANDOLL

REFERENCES


DEED VOL. 251 PAGE 582  
O.R. VOL. 226 PAGE 817  
PLAT VOL. 6 PAGE 157  
BEARINGS FROM O.R. VOL. 226 PAGE 817

201300081992  
Filed for Record in  
HOLMES COUNTY, OH  
ANITA HALL, COUNTY RECORDER  
02-21-2013 At 12:52 pm.  
PLAT MED 43.20  
OR Book 19 Page 2216 - 2216  
ORV 241 pgs 2650 + 2653

201300081992  
HEARTLAND TITLE AGENCY  
MILLERSBURG OH 44654

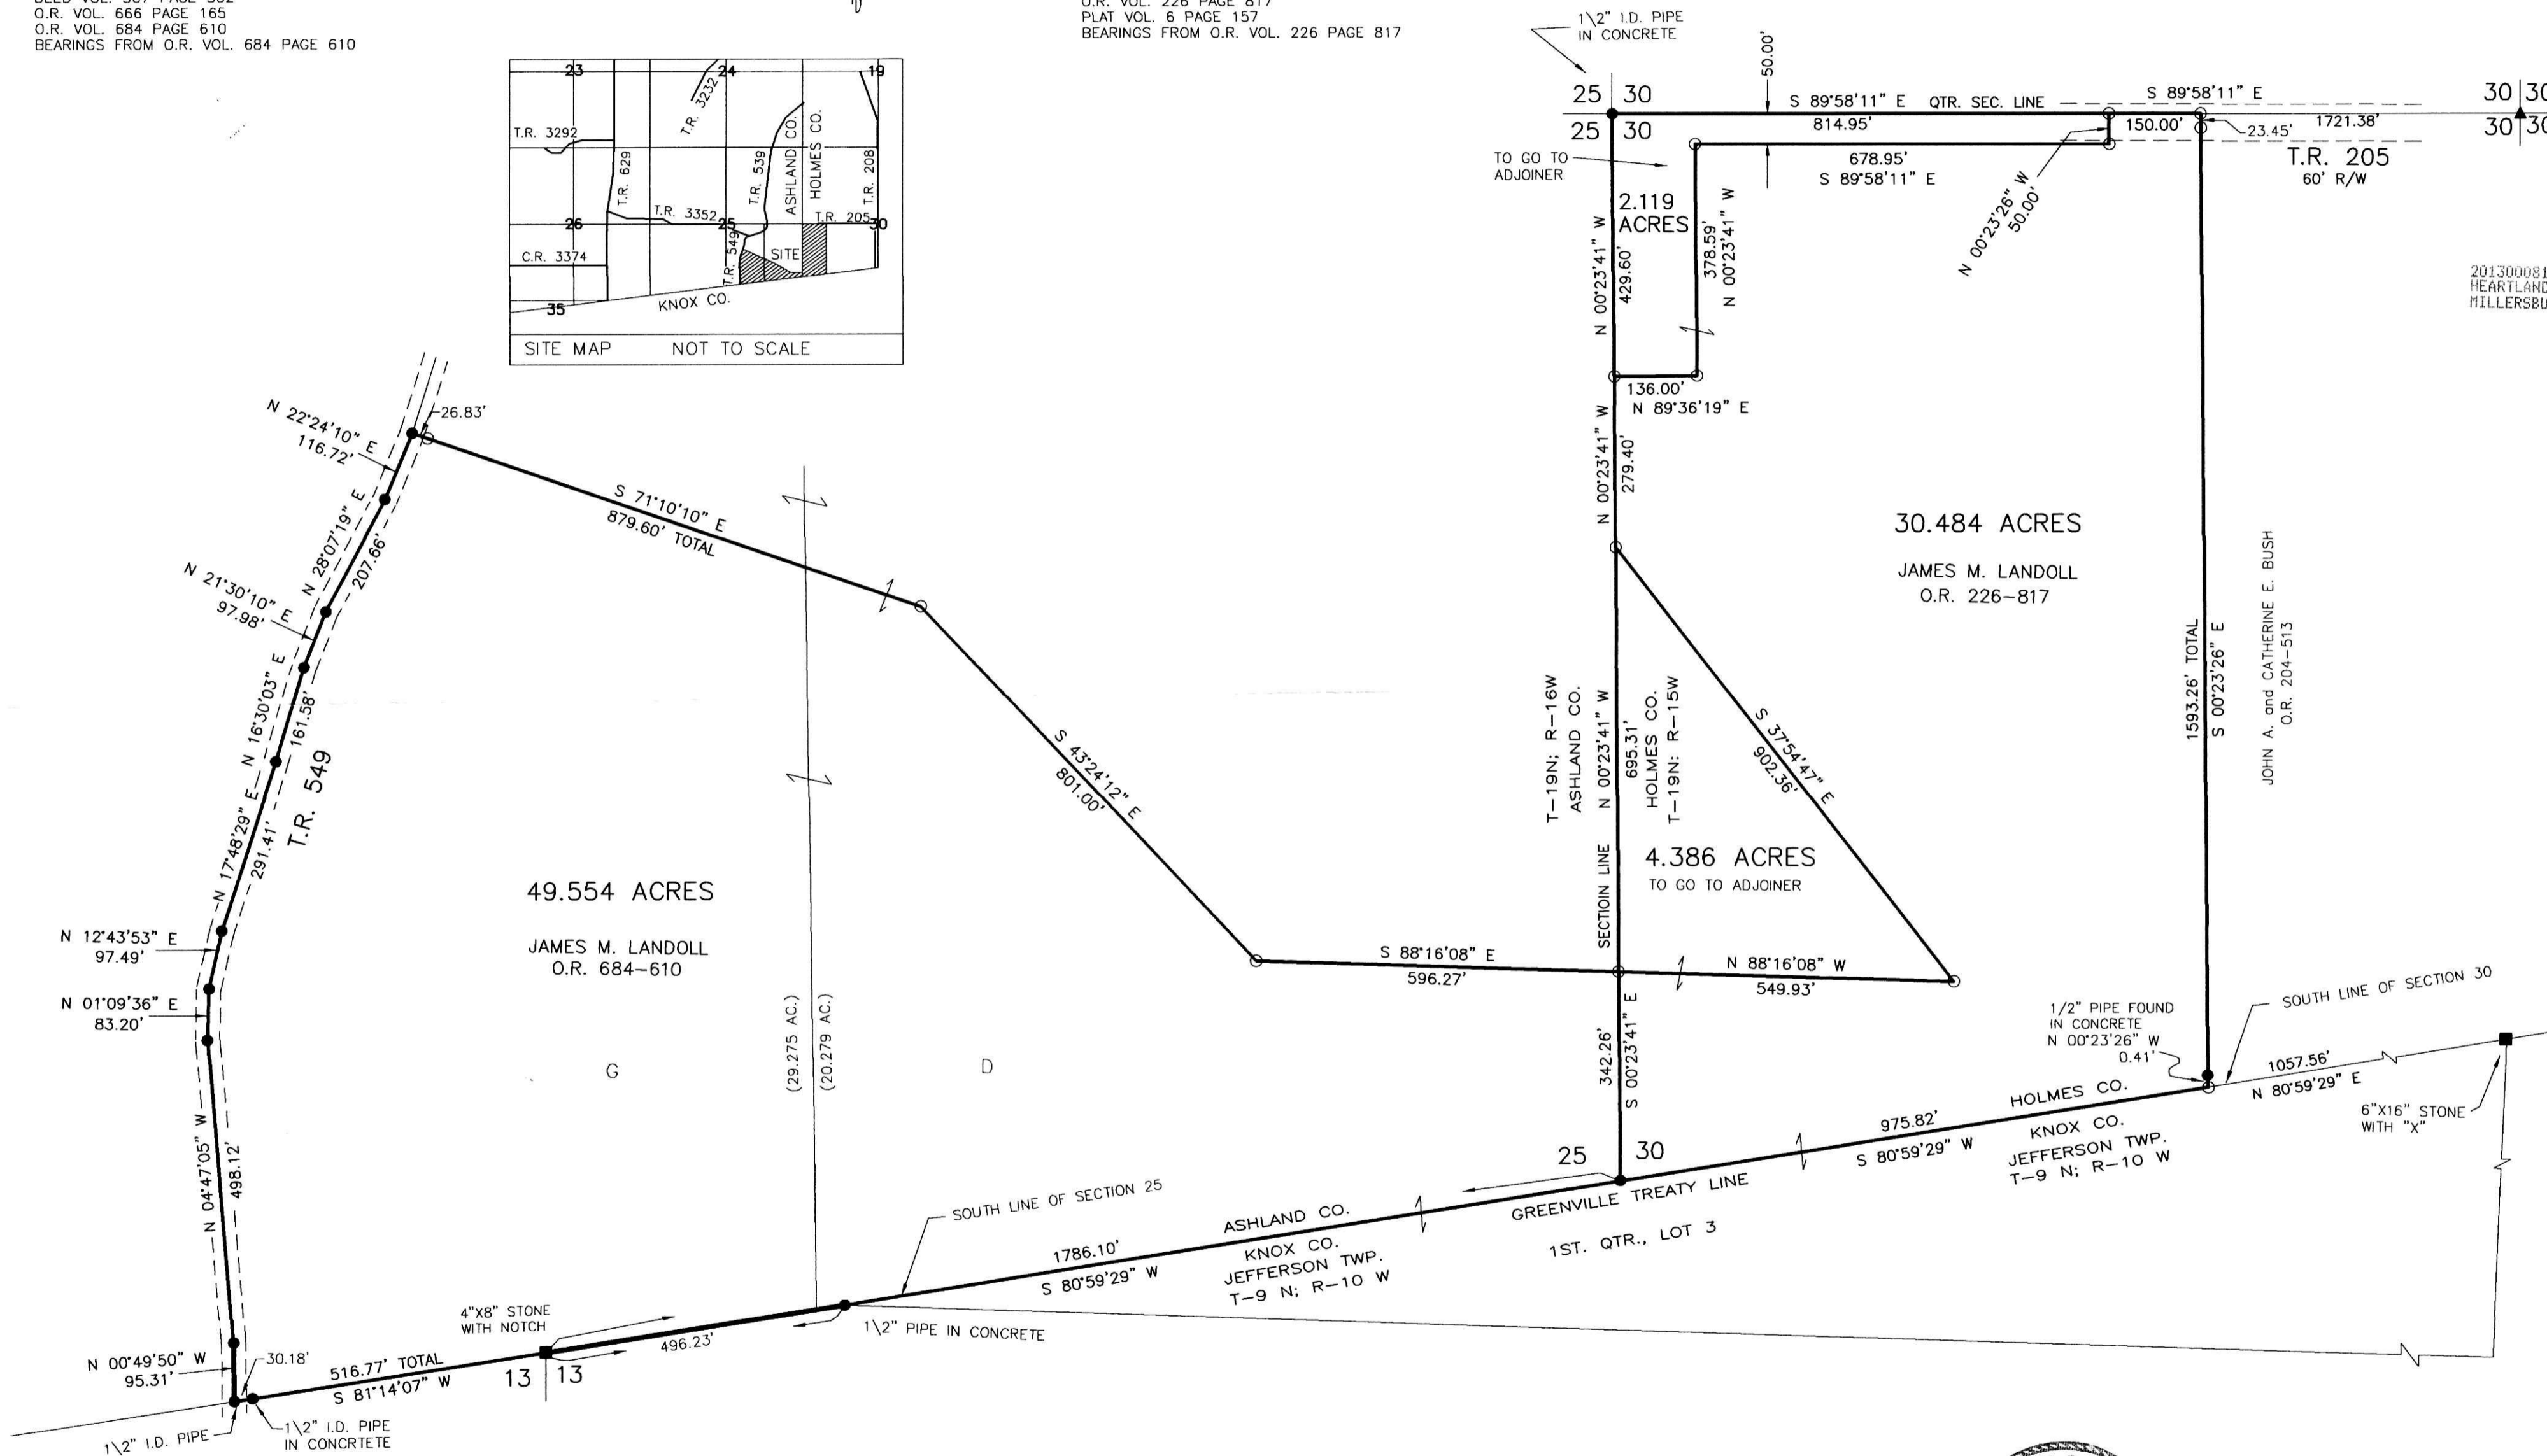

DONALD C. BAKER SURVEYING  
138 N. CLAY STREET  
MILLERSBURG, OHIO 44654  
PH. 330-674-4788  
FAX 330-674-6027

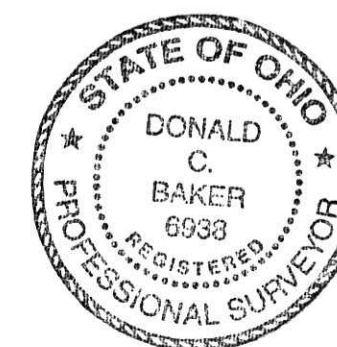

I CERTIFY THIS SURVEY TO BE CORRECT  
TO THE BEST OF MY KNOWLEDGE.  
*Donald C. Baker*  
DONALD C. BAKER P.S. 6938  
DATE: JANUARY 24, 2013  
KES\CJG  
FILE NAME: WORK4\S-25-13\MLD

PLAT APPROVED

2/6/2013